


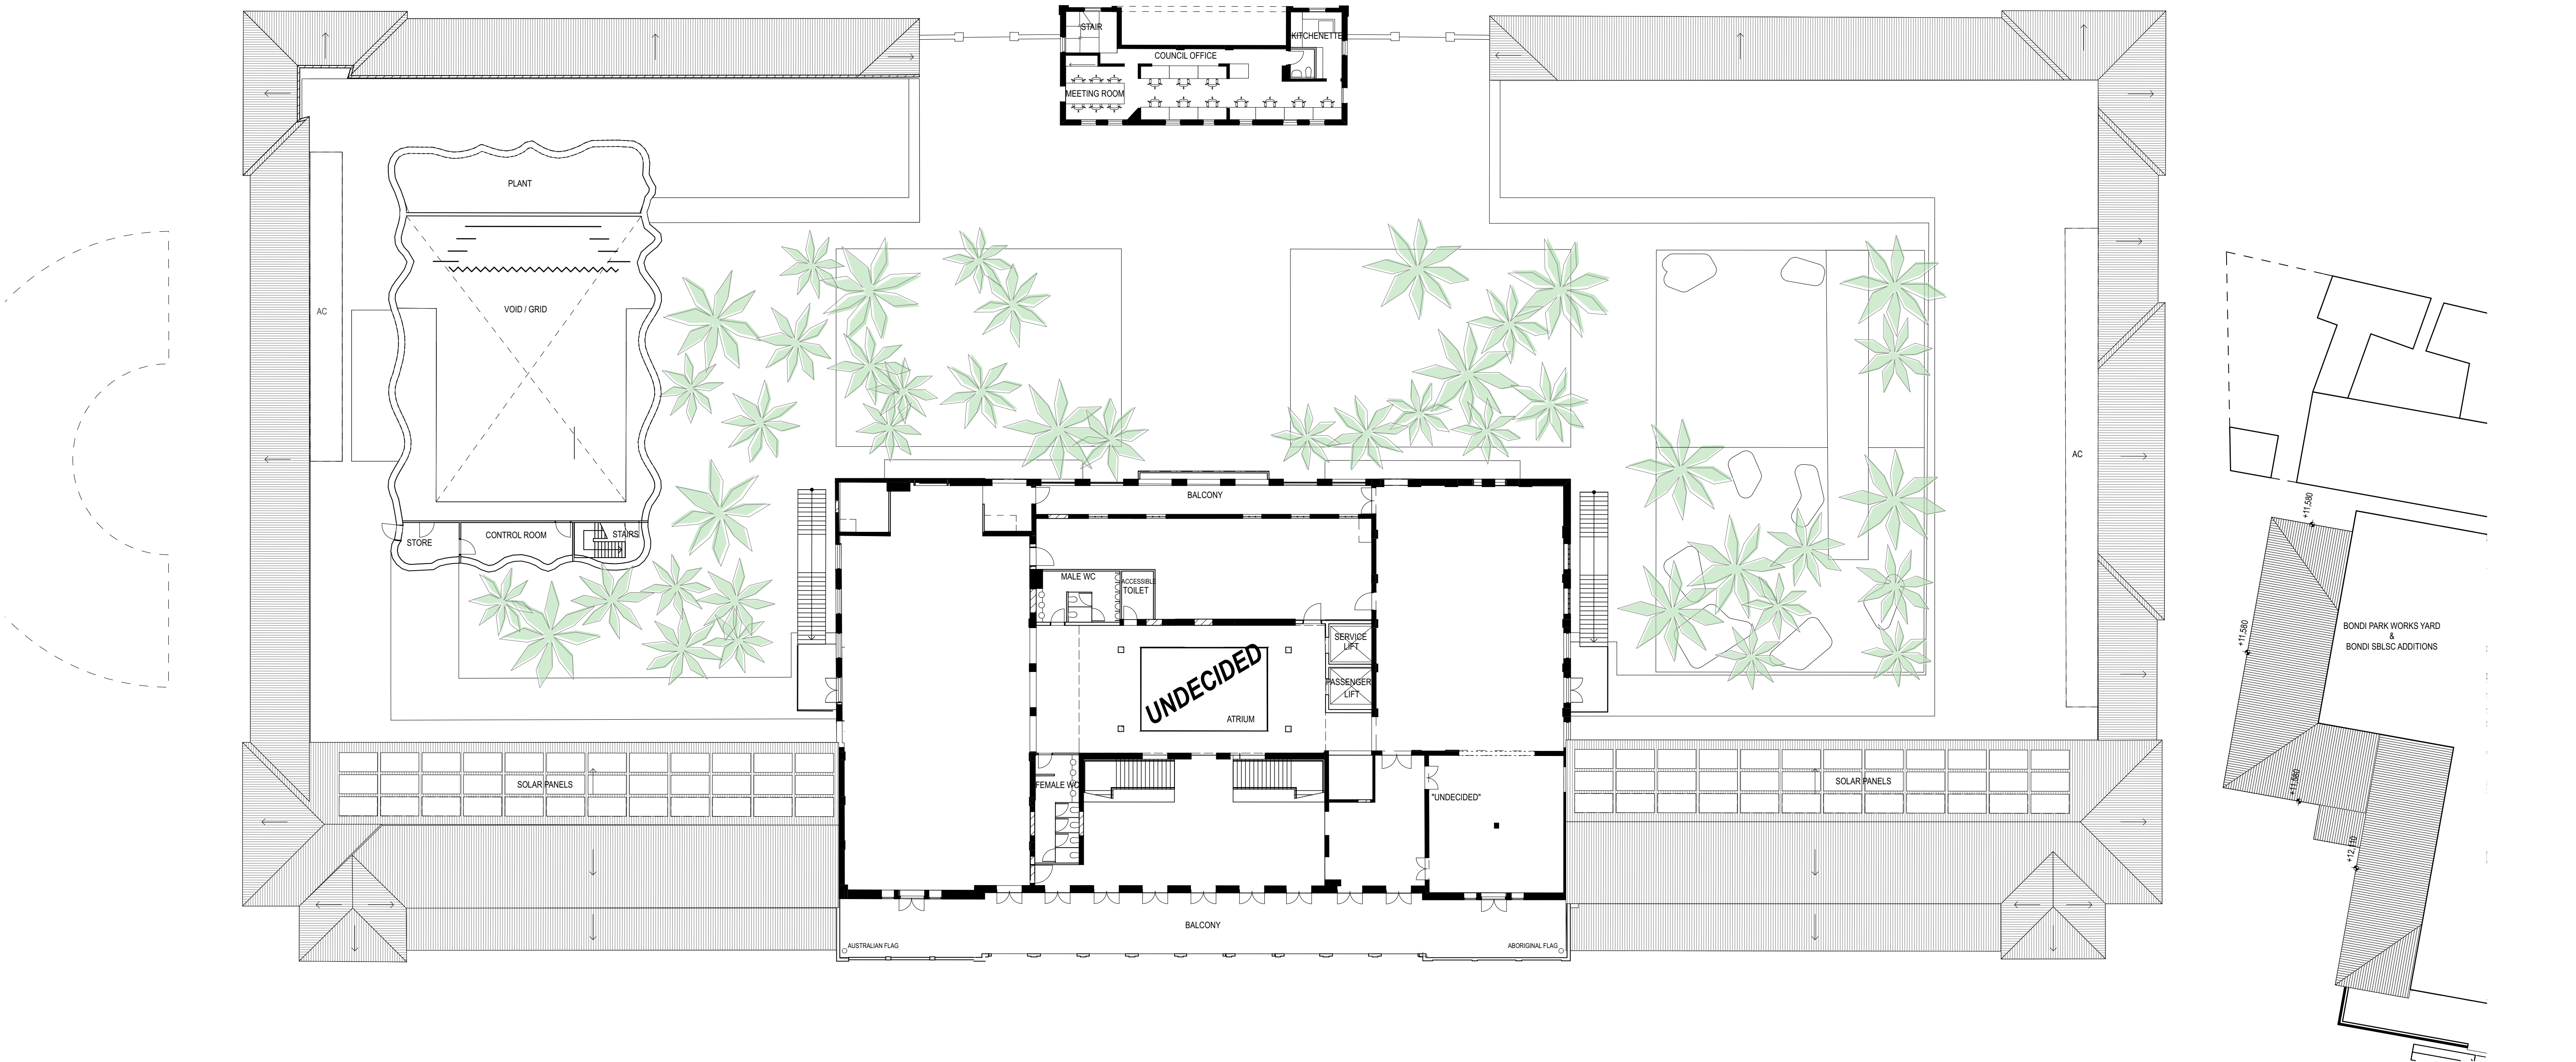

DATE	REV	NOTES	NOTES: Do not scale off drawings. Use figured dimensions only. Report any discrepancies to the architect. These designs, plans, specifications and the copyright therein are the property of Tonkin Zulaikha Greer Architects Pty Ltd. and must not be reproduced or copied wholly or in part without written permission of Tonkin Zulaikha Greer Architects Pty Ltd.	ACCESS CONSULTANT Accessibility Solutions Phone: 9695 1940 Email: markreiff@bigpond.com	ACOUSTIC ENGINEER Acoustic Studio Phone: 9557 6421 Email: jason.cameron@acousticstudio.com.au	BCA CONSULTANT Blackett Maguire Goldsmith (BM&G) Phone: 9211 7777 Email: tony@bmplusg.com.au	CIVIL ENGINEER SDA Structures Phone: 9810 6911; Email: Nick@sdasttructures.com.au	ELECTRICAL ENGINEER WSP Phone: 8907 0992 Email: Sandeep.Kodath@wspgroup.com	ESD CONSULTANT ARUP Phone: 9320 9320 Email: Tim.Elgood@arup.com	CLIENT: Waverley Council Phone: 8308 3543 Email: Hugh.Thornton@waverley.nsw.gov.au	PROJECT: BONDI PAVILION UPGRADE & CONSERVATION PROJECT PROJECT NO : 15026	ARCHITECT TONKIN ZULAIKHA GREER ARCHITECTS 117 Reservoir Street ABN: 46002722349 P: (02) 9215 4900 F: (02) 9215 4901 EMAIL wolfgang@tztg.com.au ARCHITECTS WEB www.tztg.com.au	DRAWING TITLE FIRST FLOOR PLAN TONKIN ZULAIKHA GREER ARCHITECTS	SCALES 1:200 @ A1	PHASE PRELIMINARY CONCEPT	DRAWING NO C4	DRAWN BY WR, MP, KL CHECKED PT DATE JULY 2016 REV
------	-----	-------	--	--	--	---	--	--	--	---	--	---	--	----------------------	------------------------------	------------------	---