
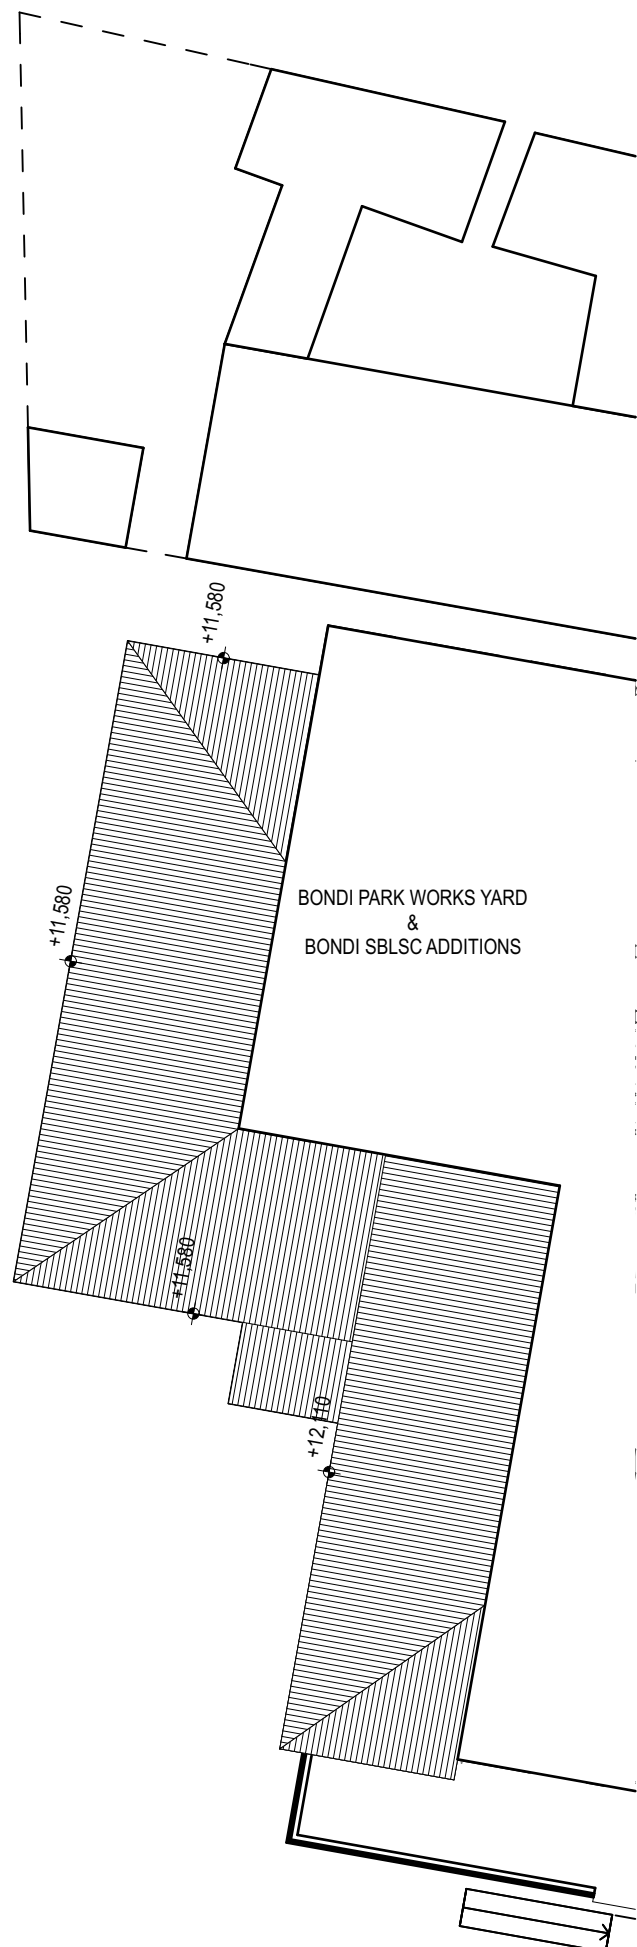
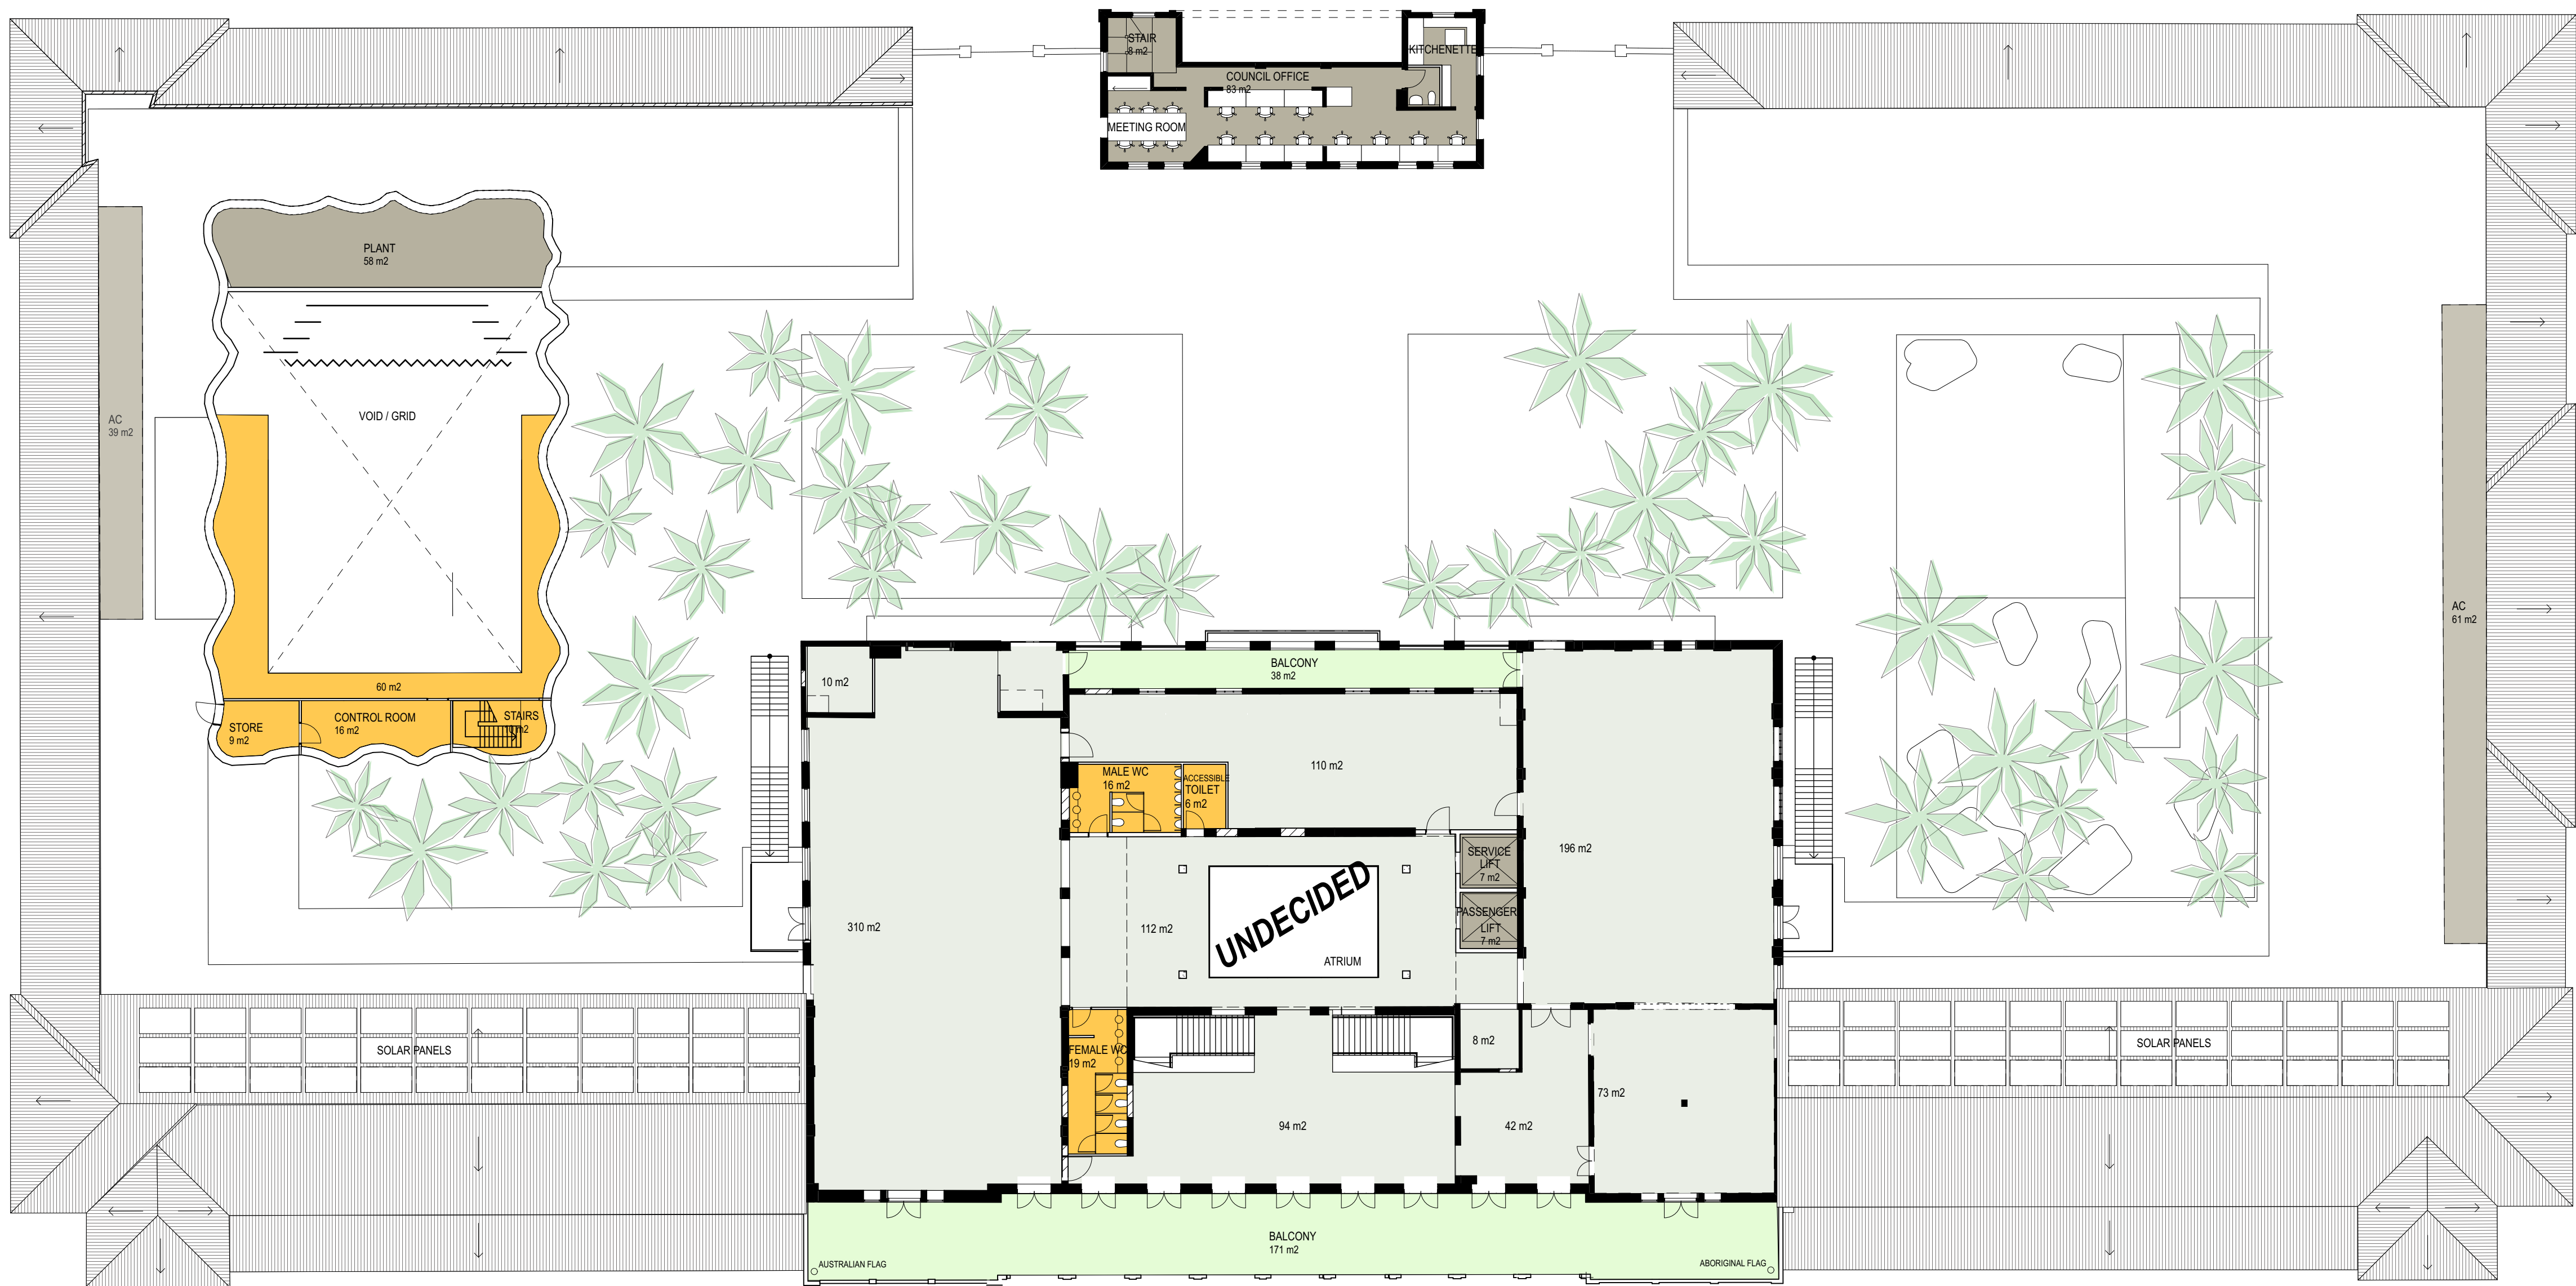


AREA SCHEDULE-PROPOSED		
HOME STORY	ZONE CATEGORY	AREA (SQM)
1.First Floor	UNDECIDED	954.59
	COMMUNITY INDOOR SPACE	135.97
	SERVICES	263.60
	COVERED OUTDOOR SPACE	209.45
		1,563.61 m²

 

TOTAL AREA (SQM)	
COMMUNITY INDOOR SPACE	2,126.20
COMMERCIALLY LEASED	1,264.83
COVERED OUTDOOR SPACE	1,400.34
SERVICES	539.48
UNDECIDED	954.59

DATE	REV	NOTES:	NOTES: Do not scale off drawings. Use figured dimensions only. Report any discrepancies to the architect. These designs, plans, specifications and the copyright therein are the property of Tonkin Zulaikha Greer Architects Pty Ltd. and must not be reproduced or copied wholly or in part without written permission of Tonkin Zulaikha Greer Architects Pty Ltd.	ACCESS CONSULTANT Accessibility Solutions Phone: 9695 1940 Email: markreiff@bigpond.com	ACOUSTIC ENGINEER Acoustic Studio Phone: 9557 6421 Email: jason.cameron@acousticstudio.com.au	BCA CONSULTANT Blackett Maquire Goldsmith (BM&G) Phone: 9211 7777 Email: Tony@bmplusg.com.au	CIVIL ENGINEER SDA Structures Phone: 9810 6911; Email: Nick@sdastructures.com.au	ELECTRICAL ENGINEER WSP Phone: 8907 0992 Email: Sandeep.Kodath@wspgroup.com	ESD CONSULTANT ARUP Phone: 9320 9320 Email: Tim.Elgood@arup.com	CLIENT: Waverley Council Phone: 8306 3543 Email: Hugh.Thornton@waverley.nsw.gov.au	PROJECT : BONDI PAVILION UPGRADE & CONSERVATION PROJECT	ARCHITECT TONKIN ZULAIKHA GREER ARCHITECTS 117 Reservoir Street ABN: 4600272349 P: (02) 9215 4900 F: (02) 9215 4901 EMAIL: wolfgang@tzg.com.au ARCHITECTS WEB: www.tzg.com.au	DRAWING TITLE FIRST FLOOR PLAN AREAS	DRAWN BY WR, MP, KL	
				FIRE ENGINEERING WSP Phone: 8907 0900 Email: Michael.Lawless@wspgroup.com	HYDRAULIC ENGINEER WSP Phone: 8907 0900 Email: Simon.Jeffs@wspgroup.com	LANDSCAPE ARCHITECT JMD Phone: 9310 5644 Email: anton@jmdesign.com.au	MECHANICAL ENGINEER WSP Phone: 8907 0980 Email: Duncan.Cooke@wspgroup.com	STRUCTURAL ENGINEER SDA Structures Phone: 9810 6911 Email: Nick@sdastructures.com.au	PROJECT MANAGER Waverley Council Phone: 8306 3543 Email: Hugh.Thornton@waverley.nsw.gov.au					CHECKED PT	
				TOWN PLANNER JBA Phone: 9956 6962 Email: KTudehope@baurban.com.au	COMMERCIAL ANALYSIS Jones Lang Lasalle Phone: 9220 8500 Email: Tim.Brown@ap.jll.com	LIGHTING DESIGN Electrolight Phone: 9267 4777 Email: donn@electrolight.com	SIGNAGE TZG Signage Phone: 9215 4900 Email: christian@tzg.com.au	ART CONSULTANT Janet Laurence Phone: 8399 2808 Email: janet@janetlaurence.com	TRAFFIC & PARKING Parking & Traffic Consultants Phone: 8920 0800 Email: andrew.morse@parkingconsultants.com			1:200 @ A1		DATE JULY 2016	
													PHASE PRELIMINARY CONCEPT	DRAWING NO C2	REV