


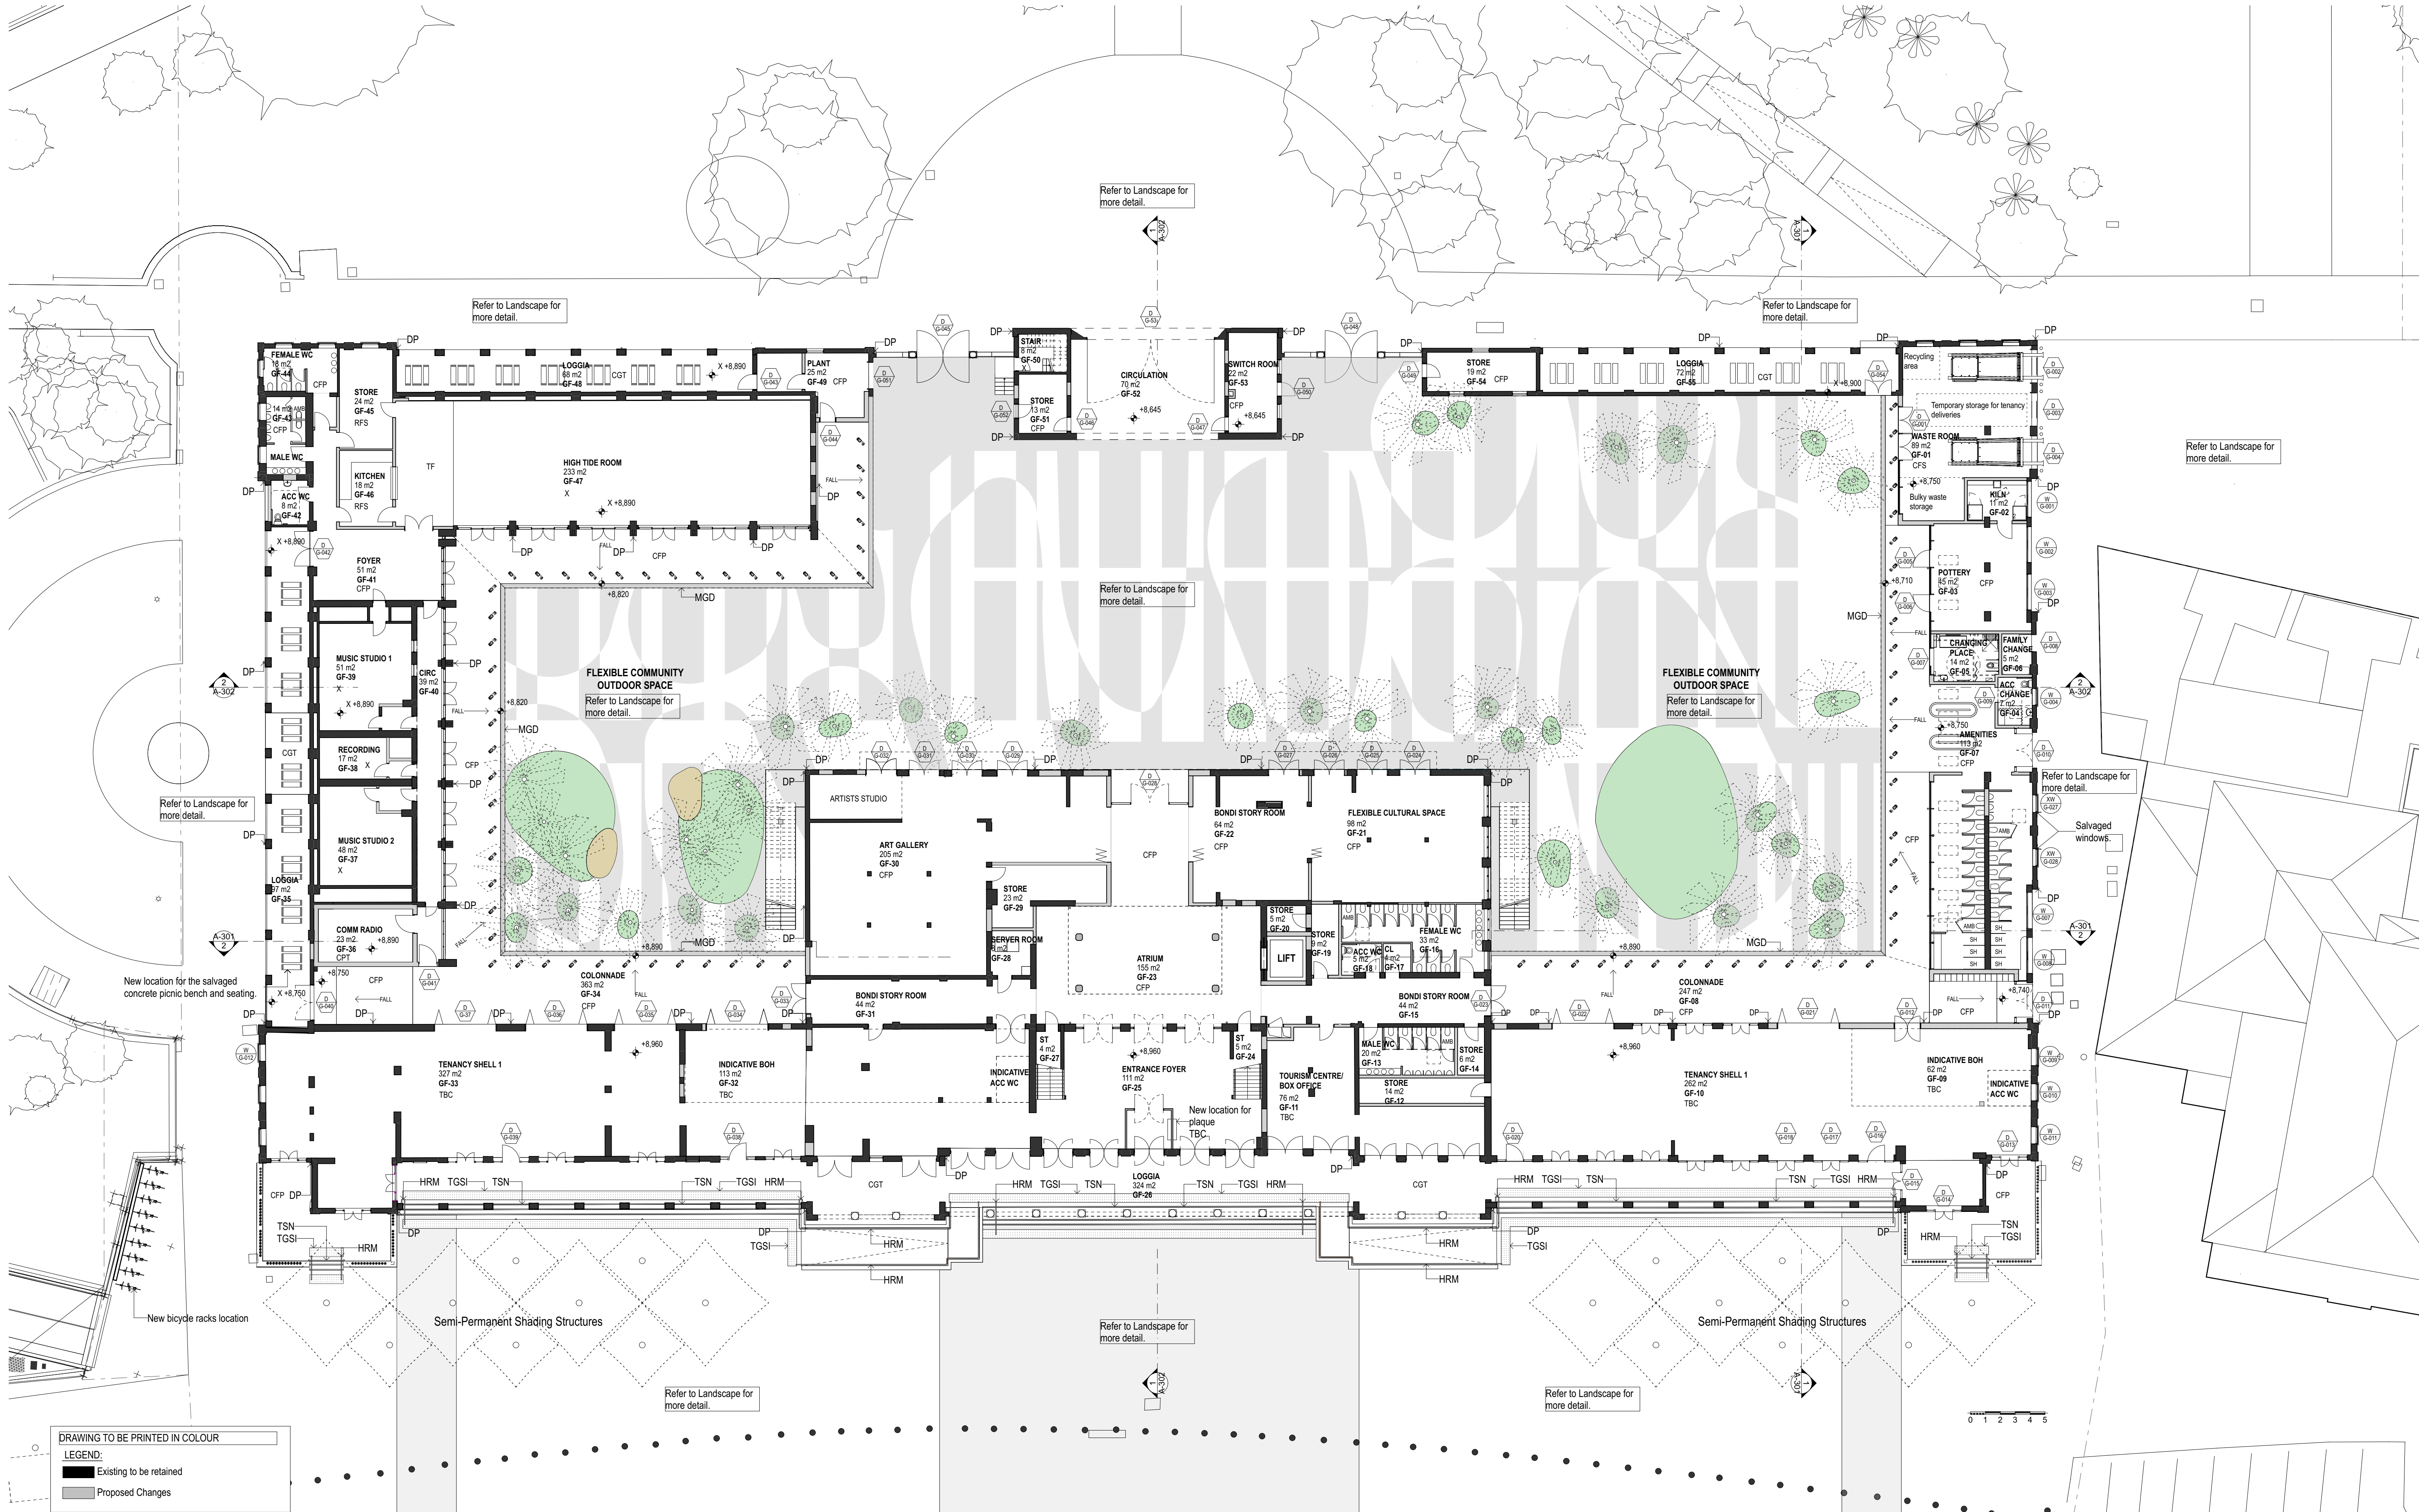

DATE	REV	NOTES:	NOTES: Do not scale off drawings. Use figured dimensions only. Report any discrepancies to the architect. These designs, plans, specifications and the copyright therein are the property of Tonkin Zulaikha Greer Architects Pty Ltd, and must not be reproduced or copied wholly or in part without written permission of Tonkin Zulaikha Greer Architects Pty Ltd.	ACCESS CONSULTANT Accessability Solutions Phone: 96951940 Email: markrell@bigpond.com ACOUSTIC ENGINEER Acoustic Studio Phone: 95576421 Email: jason.cameron@acousticstudio.com.au TOWN PLANNER ETHOS URBAN Phone: 9566962 Email: KTudehop@baurban.com.au	STRUCTURAL ENGINEER SDA Structures Phone: 98106911 Email: sda@sdastructures.com.au CIVIL ENGINEER WSP Phone: 9927 6599 Email: alexs.vasiloski@wsp.com WASTE CONSULTANT MRA Phone: 0427 139 702 Email: Esther@mraconsulting.com.au	BCA CONSULTANT Blackett Maquire Goldsmith Phone: 9211 7777 Email: tony@bmplus.com.au LANDSCAPE ARCHITECT JMD Design Phone: 93103644 Email: anton@jmdesign.com.au LIGHTING DESIGNER Electrolight Phone: 9267 4777 Email: doni@electrolight.com	ESD CONSULTANT ARUP Phone: 93209320 Email: alexander.hespe@arup.com TRAFFIC ENGINEER Parking & Traffic Consultants Phone: 95203600 Email: andrew.morse@parkingconsultants.com SECURITY WSP Phone: 89070907 Email: smitha.samuel@wsp.com	ELECTRICAL ENGINEER WSP Phone: 8907 0908 Email: snezana.pavic@wsp.com MECHANICAL ENGINEER WSP Phone: 89070992 Email: Michael.Fleet@wsp.com FIRE WSP Phone: 89070939 Email: sally.felice@wsp.com	HYDRAULIC ENGINEER WSP Phone: 89070992 Email: Geraldine.Fennelly@wsp.com AV WSP Phone: 89070997 Email: Smitha.Samuel@wsp.com QUANTITY SURVEYOR Altus Page Kirkland Phone: 92837311 Email: Barry.McBeth@altusgroup.com	CLIENT: Waverley Council Phone: 9083 8698 Email: matthew.henderson@waverley.nsw.gov.au	PROJECT : BONDI PAVILION RESTORATION AND CONSERVATION PROJECT PROJECT NO : 15026	ARCHITECT TONKIN ZULAIKHA GREER ARCHITECTS 117 Reservoir Street ABN: 46002722349 P: (02) 9215 4900 F: (02) 9215 4901 EMAIL: wolfgang@tzig.com.au WEB: www.tzig.com.au	DRAWING TITLE GROUND FLOOR PLAN SCALES 1:200 @ A1 PHASE DA	DRAWING NO A-102 REV	DRAWN BY WR, MW, MP, KL CHECKED PT DATE 29.03.2019
------	-----	--------	--	---	---	---	---	---	---	--	---	---	---	---------------------------------------	---