


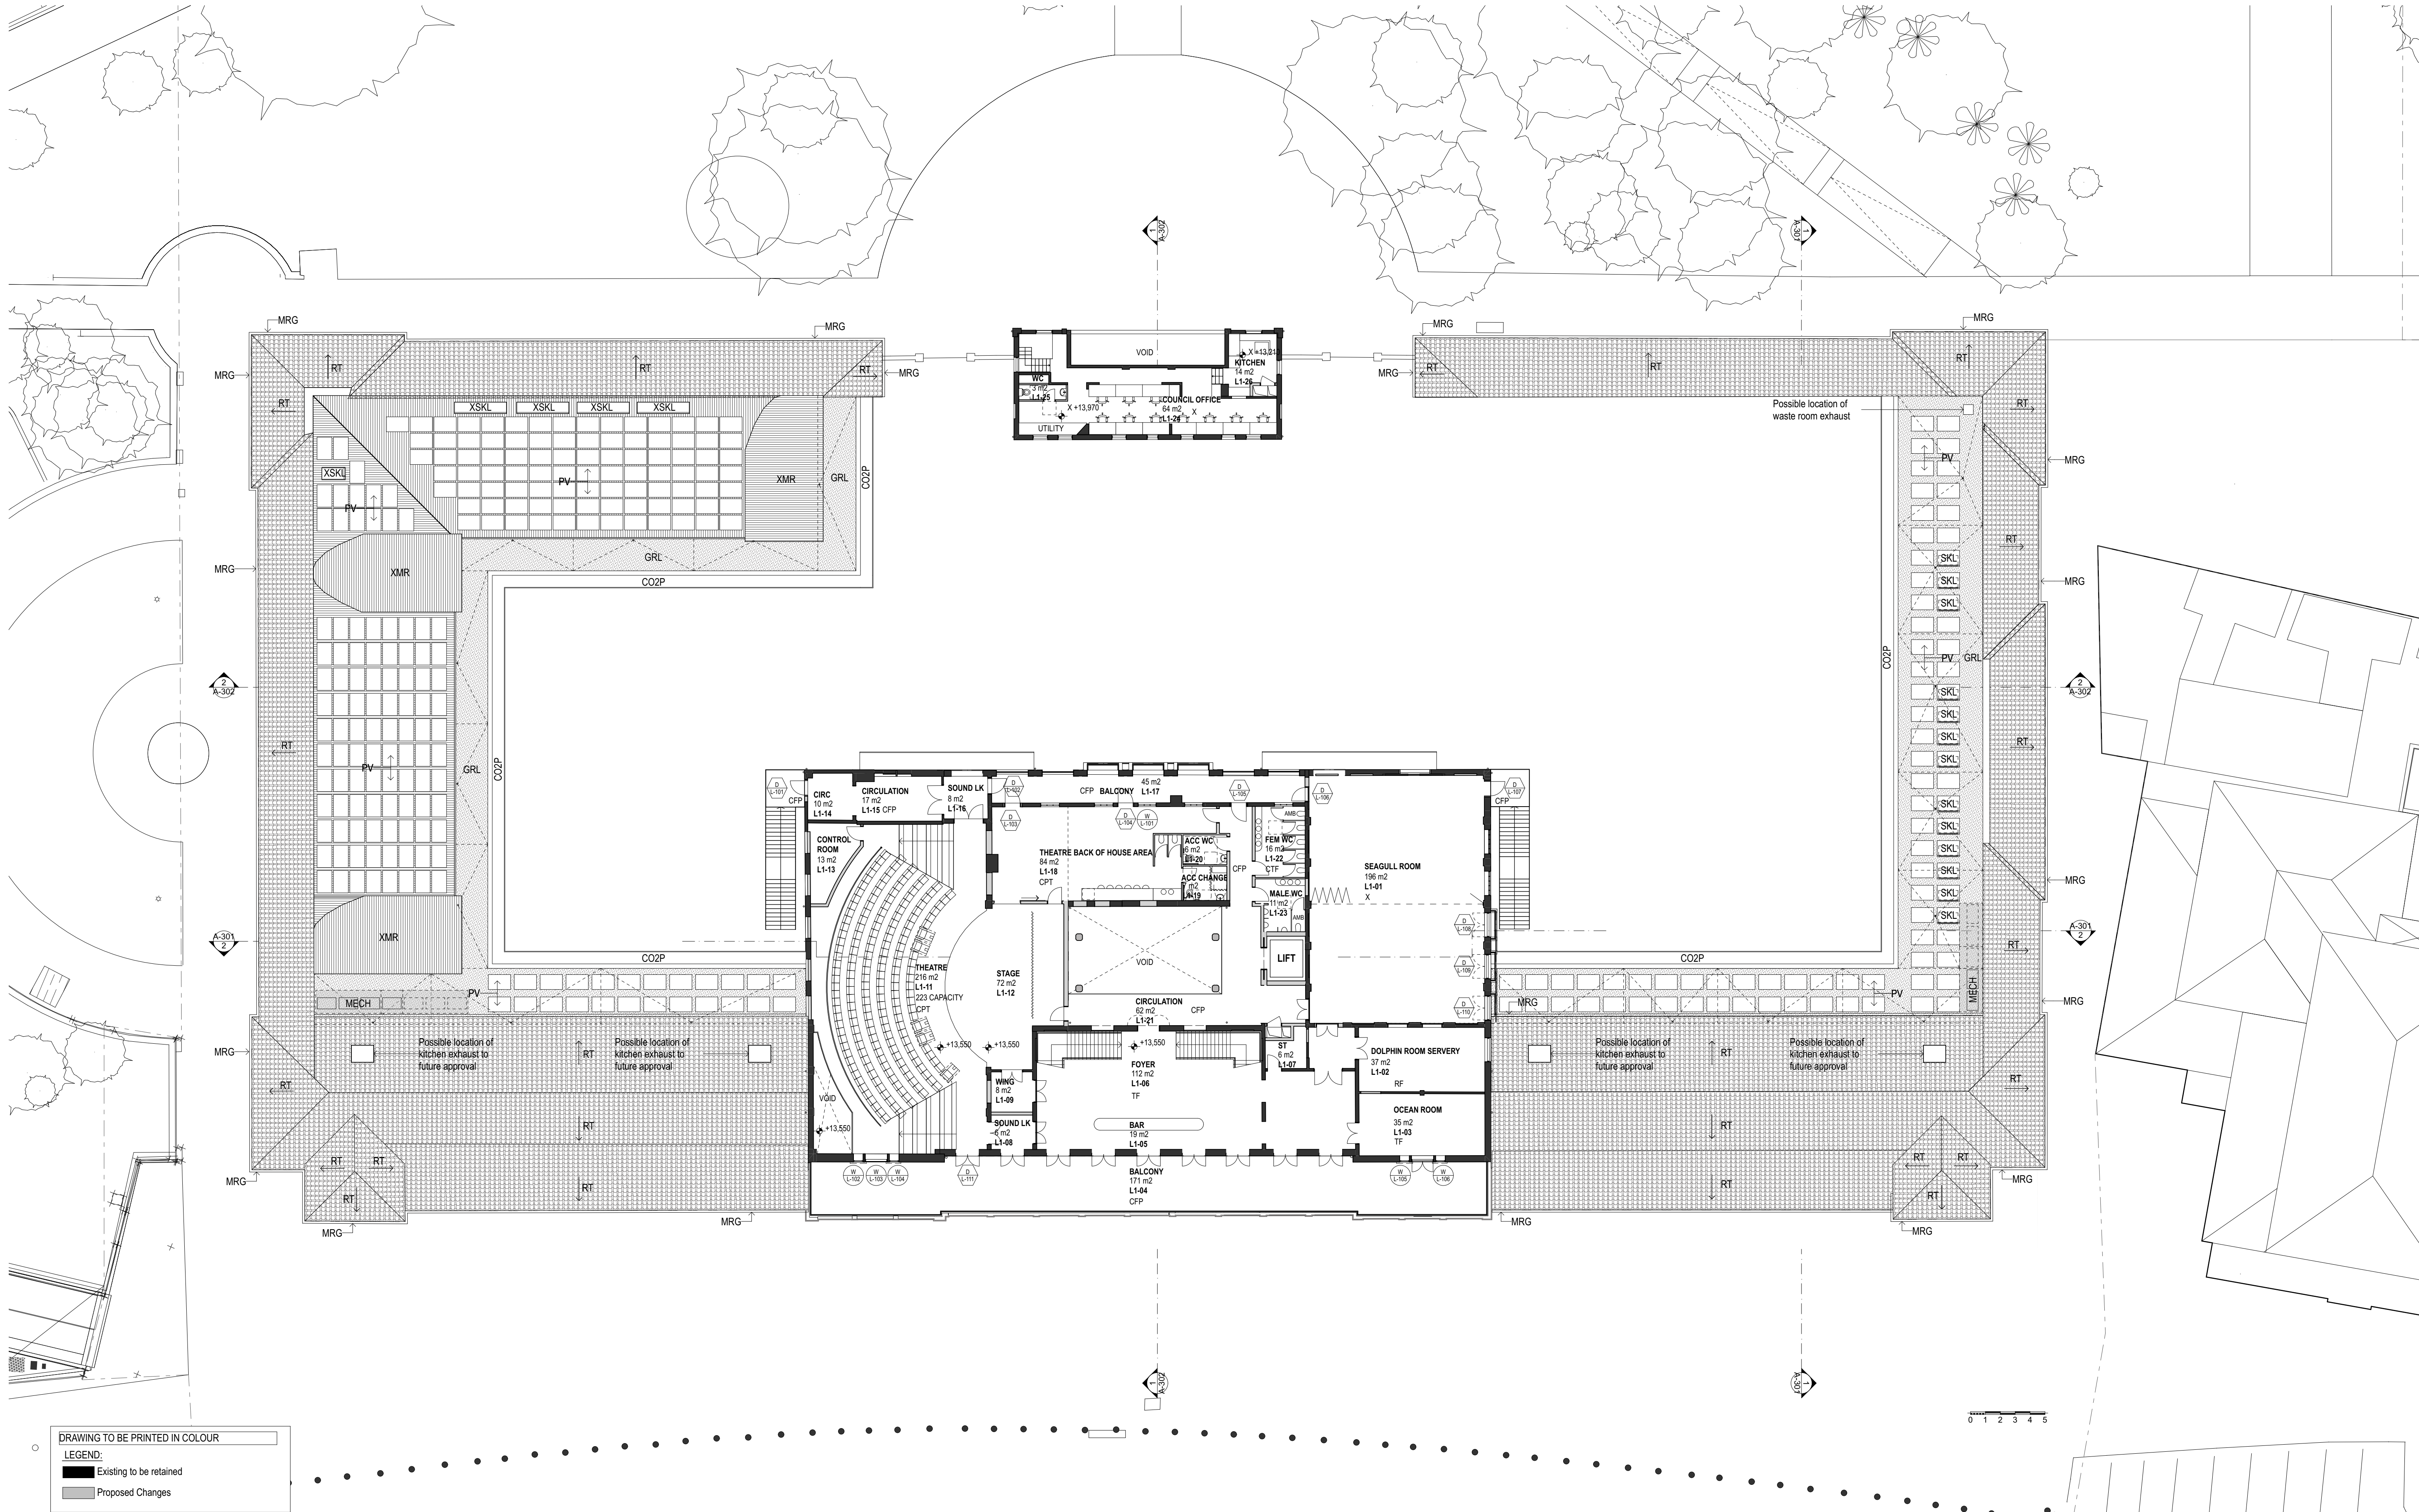

DATE	REV	NOTES:	NOTES: Do not scale off drawings. Use figured dimensions only. Report any discrepancies to the architect. These designs, plans, specifications and the copyright therein are the property of Tonkin Zulaikha Greer Architects Pty Ltd, and must not be reproduced or copied wholly or in part without written permission of Tonkin Zulaikha Greer Architects Pty Ltd.	ACCESS CONSULTANT Accessibility Solutions Phone: 96951940 Email: markrell@bigpond.com	STRUCTURAL ENGINEER SDA Structures Phone: 98106911 Email: sda@sdastructures.com.au	BCA CONSULTANT Blackett Maquire Goldsmith Phone: 9211 7777 Email: tony@bmplusg.com.au	ESD CONSULTANT ARUP Phone: 93209320 Email: alexander.hespe@arup.com	ELECTRICAL ENGINEER WSP Phone: 8907 0908 Email: snezana.pavic@wsp.com	HYDRAULIC ENGINEER WSP Phone: 89070992 Email: Geraldine.Fennelly@wsp.com	CLIENT: Waverley Council Phone: 9083 9698 Email: matthew.henderson@waverley.nsw.gov.au	PROJECT : BONDI PAVILION RESTORATION AND CONSERVATION PROJECT PROJECT NO : 15026	ARCHITECT TONKIN ZULAIKHA GREER ARCHITECTS 117 Reservoir Street ABN: 46002722349 P: (02) 9215 4900 F: (02) 9215 4901 EMAIL: wolfgang@tzg.com.au WEB: www.tzg.com.au	DRAWING TITLE FIRST FLOOR PLAN SCALES 1:200 @ A1 PHASE DA	DRAWING NO A-103	DRAWN BY WR, MW, MP, KL CHECKED PT DATE 29.03.2019 REV
------	-----	--------	--	---	--	---	---	---	--	--	---	---	---	----------------------------	--