


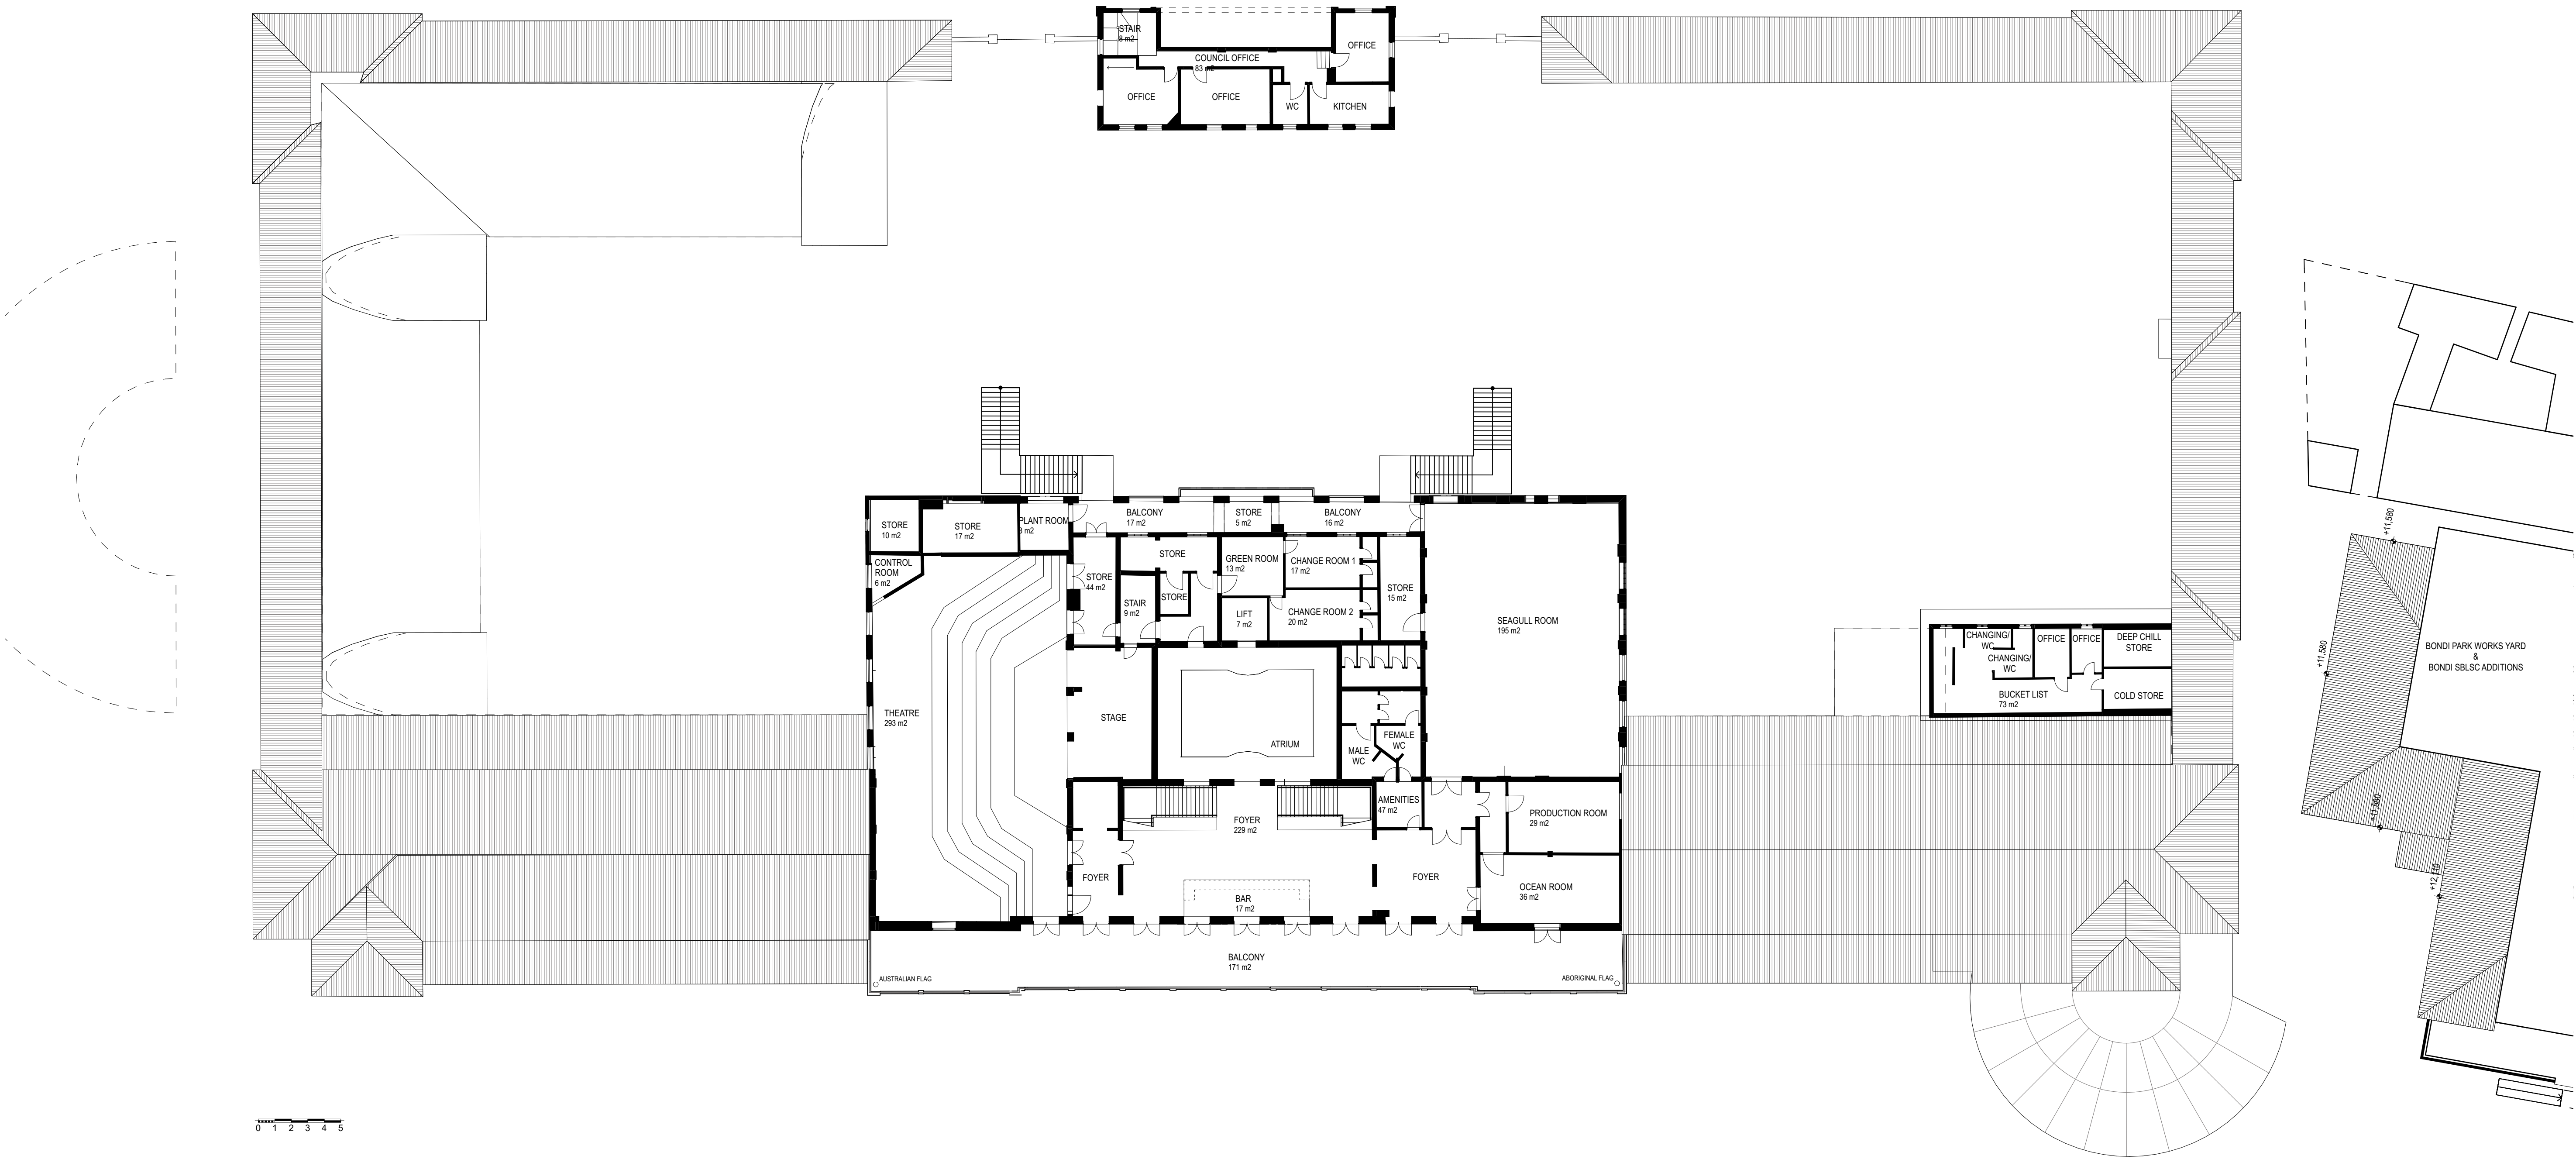

DATE	REV	NOTES:	NOTES:	ACCESS CONSULTANT	ACOUSTIC ENGINEER	BCA CONSULTANT	CIVIL ENGINEER	ELECTRICAL ENGINEER	ESD CONSULTANT	CLIENT:	PROJECT:	ARCHITECT	DRAWING TITLE	DRAWN BY
			Do not scale off drawings. Use figured dimensions only. Report any discrepancies to the architect. These designs, plans, specifications and the copyright therein are the property of Tonkin Zulaikha Greer Architects Pty Ltd. and must not be reproduced or copied wholly or in part without written permission of Tonkin Zulaikha Greer Architects Pty Ltd.	Accessibility Solutions Phone: 9695 1940 Email: markreiff@bgpond.com	Acoustic Studio Phone: 9557 6421 Email: jason.cameron@acousticstudio.com.au	Blackett Maquire Goldsmith (BM&G) Phone: 9211 7777 Email: tony@bmplusg.com.au	SDA Structures Phone: 9810 6911; Email: Nick@sdasttructures.com.au	WSP Phone: 8907 0992 Email: Sandeep.Kodoth@wspgroup.com	ARUP Phone: 8320 9320 Email: Tim.Elgood@arup.com	Waverley Council Phone: 8308 3543 Email: Hugh.Thornton@waverley.nsw.gov.au	BONDI PAVILION UPGRADE & CONSERVATION PROJECT	TONKIN ZULAIKHA GREER ARCHITECTS 117 Reservoir Street ABN: 4600272349 P: (02) 9215 4900 F: (02) 9215 4901 EMAIL: wolfgang@tztg.com.au ARCHITECTS WEB: www.tztg.com.au	FIRST FLOOR PLAN EXISTING	WR, MP, KL
				FIRE ENGINEERING WSP Phone: 8907 0900 Email: Michael.Lawless@wspgroup.com	HYDRAULIC ENGINEER WSP Phone: 8907 0900 Email: Simon.Jeffs@wspgroup.com	LANDSCAPE ARCHITECT JMD Phone: 9310 5644 Email: anton@jmdesign.com.au	MECHANICAL ENGINEER WSP Phone: 8907 0980 Email: Duncan.Cooke@wspgroup.com	STRUCTURAL ENGINEER SDA Structures Phone: 9810 6911 Email: Nick@sdasttructures.com.au	PROJECT MANAGER Waverley Council Phone: 8308 3543 Email: Hugh.Thornton@waverley.nsw.gov.au			PHASE PRELIMINARY CONCEPT	1:200 @ A1	DATE JULY 2016
				TOWN PLANNER JBA Phone: 9956 6962 Email: KTudehope@baurban.com.au	COMMERCIAL ANALYSIS Jones Lang LaSalle Phone: 9220 8500 Email: Tim.Brown@ap.jll.com	LIGHTING DESIGN Electrolight Phone: 9267 4777 Email: donn@electrolight.com	SIGNAGE TZG Signage Phone: 9215 4900 Email: christian@tztg.com.au	ART CONSULTANT Janet Laurence Phone: 8399 2808 Email: janet@janellaurence.com	TRAFFIC & PARKING Parking & Traffic Consultants Phone: 8920 0800 Email: andrew.morse@parkingconsultants.com		PROJECT NO : 15026		DRAWING NO C8	REV