


AREA SCHEDULE-EXISTING		
HOME STORY	ZONE CATEGORY	AREA (SQM)
G-Ground Floor	COMMERCIALLY LEASED	1,618.70
	COMMUNITY INDOOR SPACE	1,280.17
	COVERED OUTDOOR SPACE	700.44
	SERVICES	513.56
		4,112.87 m²

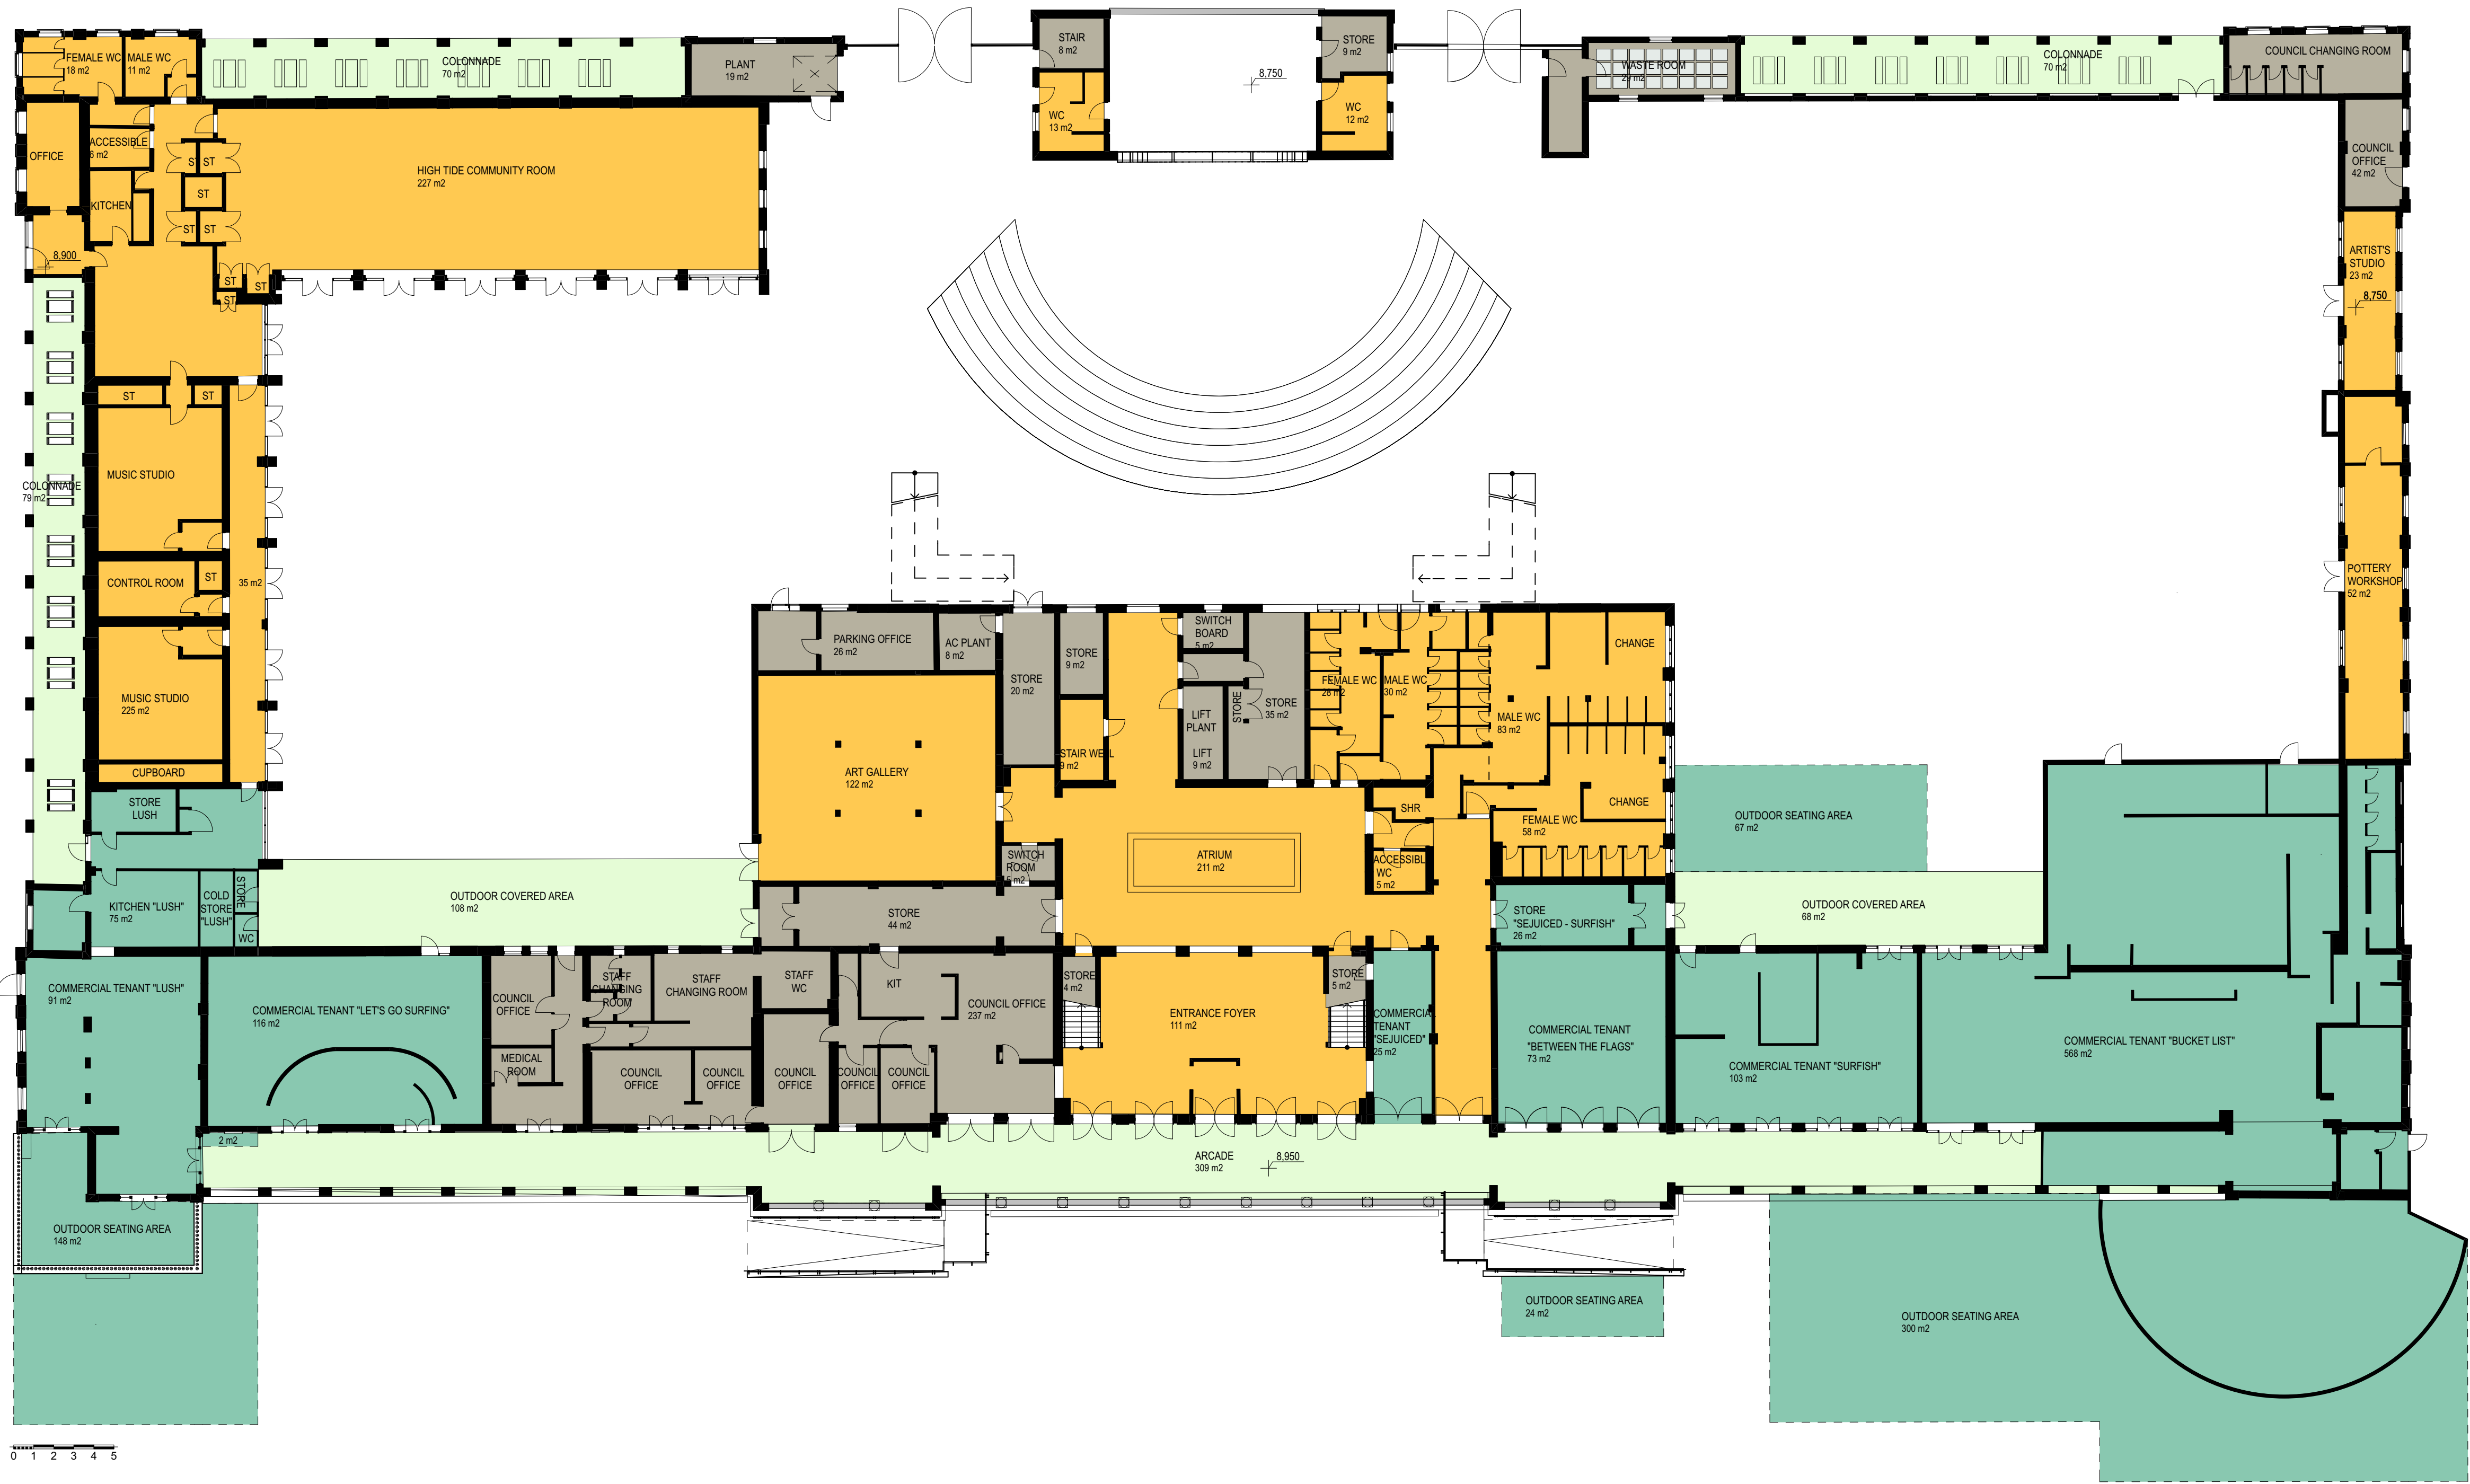

TOTAL AREA (SQM)	
COMMERCIALLY LEASED	1691.38
COMMUNITY INDOOR SPACE	2,296.17
COVERED OUTDOOR SPACE	903.92
SERVICES	617.89

DATE	REV	NOTES:	NOTES:	ACCESS CONSULTANT Accessibility Solutions Phone: 9685 1940 Email: markreiff@bigpond.com	ACOUSTIC ENGINEER Acoustic Studio Phone: 9557 6421 Email: jason.cameron@acousticstudio.com.au	BCA CONSULTANT Blackett Maquire Goldsmith (BM&G) Phone: 9211 7777 Email: tony@bmplusg.com.au	CIVIL ENGINEER SDA Structures Phone: 9810 6911; Email: Nick@sdasttructures.com.au	ELECTRICAL ENGINEER WSP Phone: 8907 0992 Email: Sandeep.Kodoth@wspgroup.com	ESD CONSULTANT ARUP Phone: 9320 9320 Email: Tim.Elgood@arup.com	CLIENT: Waverley Council Phone: 8306 3543 Email: Hugh.Thornton@waverley.nsw.gov.au	PROJECT: BONDI PAVILION UPGRADE & CONSERVATION PROJECT	ARCHITECT TONKIN ZULAIKHA GREER ARCHITECTS 117 Reservoir Street ABN: 4600272349 P: (02) 9215 4900 F: (02) 9215 4901 EMAIL: wolfgang@tzg.com.au ARCHITECTS WEB: www.tzg.com.au	DRAWING TITLE GROUND FLOOR PLAN EXISTING AREAS	DRAWN BY WR, MP, KL	
			Do not scale off drawings. Use figured dimensions only. Report any discrepancies to the architect. These designs, plans, specifications and the copyright therein are the property of Tonkin Zulaikha Greer Architects Pty Ltd. and must not be reproduced or copied wholly or in part without written permission of Tonkin Zulaikha Greer Architects Pty Ltd.	FIRE ENGINEERING WSP Phone: 8907 0900 Email: Michael.Lawless@wspgroup.com	HYDRAULIC ENGINEER WSP Phone: 8907 0900 Email: Simon.Jeffs@wspgroup.com	LANDSCAPE ARCHITECT JMD Phone: 9310 5644 Email: anton@jmdesign.com.au	MECHANICAL ENGINEER WSP Phone: 8910 6911 Email: Nick@sdasttructures.com.au	STRUCTURAL ENGINEER SDA Structures Phone: 9810 6911 Email: Hugh.Thornton@waverley.nsw.gov.au	PROJECT MANAGER Waverley Council Phone: 8306 3543 Email: Nick@sdasttructures.com.au						
				TOWN PLANNER JBA Phone: 9956 6962 Email: KTudehope@baurban.com.au	COMMERCIAL ANALYSIS Jones Lang LaSalle Phone: 9220 8500 Email: Tim.Brown@ap.jll.com	LIGHTING DESIGN Electrolight Phone: 9267 4777 Email: donn@electrolight.com	SIGNAGE TZG Signage Phone: 9215 4900 Email: christian@tzg.com.au	ART CONSULTANT Janet Laurence Phone: 8399 2808 Email: janet@janellaurence.com	TRAFFIC & PARKING Parking & Traffic Consultants Phone: 8920 0800 Email: andrew.morse@parkingconsultants.com			1:200 @ A1			
													PHASE PRELIMINARY CONCEPT	DRAWING NO C5	REV JULY 2016