



Existing conditions at the corner of Old South Head Road and Bondi Road do not meet requirements for provision of a shared path.
The following works are recommended to bring the path up to standard and are subject to RMS approval:
Provision of Bike lanterns across Bondi Road and Old South Head Road crossings.
Increase widths of kerb ramps (requires relocation of signal poles and linemarking)
Relocation of the signal control box, speed cameras and street light out of the primary travel zone of pedestrians and cyclists.
Investigate opportunities for increasing path capacity.


Key




Existing Item Removed




Existing Garden Bed / Turf




Existing Street Tree




Existing Street Light




Existing Pavement




Existing Driveway




Existing Traffic Signal Pole




Existing Bench Seat

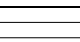


Existing Parking




New or Relocated Item




New Garden Bed




New Street Trees




Relocated Street Light




New Bike Lane




New Threshold Marking

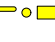

Relocated Signal Pole




Relocated Sign / Pole / Kiosk




Pedestrian Entry / Exit


New Shared Path Markings




SHARED PATH MARKER (T1S02), EDGE LINE (T1L01) & TEXT MESSAGE (T1S01)




SHARED PATH SLOW MARKING (T3S14)




SHARED PATH 10km MARKING




SIDE ENTRANCE MARKING




DRIVEWAY MARKING




GIVEWAY LINE




DRIVEWAY CORNER MARKING (T2DC02 L&R)




SHARED PATH CONTINUITY LINE (T2C03)



Future works outside of project scope

				<div>PREPARED FOR</div> <div> WAYERLEY COUNCIL Cnr Paul Street and Bondi Road, Bondi Junction NSW 2022 T: 02 9369 8000 F: 02 9367 1820 www.waverley.nsw.gov.au</div>	<div>SPACKMAN MOSSOP AND MICHAELS</div> <div>LANDSCAPE ARCHITECTS P.O. Box 880 Darlinghurst NSW 1300 T: 02 9361 4549 F: 02 9361 4569 info@sm2group.com.au</div>	<div>PROJECT</div> <div>OLD SOUTH HEAD ROAD SHARED PATH Oxford Street to Victoria Road</div>	<div>SHEET</div> <div>L.101</div>																														
<table><tr><th>REV</th><th>AMENDMENT DESCRIPTION</th><th>DRAWN</th><th>APPR</th><th>DATE</th><th>NORTH</th></tr><tr><td>D</td><td>CONCEPT DESIGN INCORPORATING FEEDBACK</td><td>MD / FM</td><td>MS</td><td>22.12.16</td><td></td></tr><tr><td>C</td><td>CONCEPT DESIGN INCORPORATING FEEDBACK</td><td>MD / FM</td><td>MS</td><td>21.12.16</td><td></td></tr><tr><td>B</td><td>CONCEPT DESIGN INCORPORATING FEEDBACK</td><td>MD / FM</td><td>MS</td><td>16.12.16</td><td></td></tr><tr><td>A</td><td>DRAFT FOR DISCUSSION</td><td>MD / FM</td><td>MS</td><td>13.12.16</td><td></td></tr></table>				REV		AMENDMENT DESCRIPTION		DRAWN	APPR	DATE	NORTH	D	CONCEPT DESIGN INCORPORATING FEEDBACK	MD / FM	MS	22.12.16		C	CONCEPT DESIGN INCORPORATING FEEDBACK	MD / FM	MS	21.12.16		B	CONCEPT DESIGN INCORPORATING FEEDBACK	MD / FM	MS	16.12.16		A	DRAFT FOR DISCUSSION	MD / FM	MS	13.12.16		<div>DRAWING</div> <div>Concept Design Plan - DRAFT</div>	
REV	AMENDMENT DESCRIPTION	DRAWN	APPR	DATE	NORTH																																
D	CONCEPT DESIGN INCORPORATING FEEDBACK	MD / FM	MS	22.12.16																																	
C	CONCEPT DESIGN INCORPORATING FEEDBACK	MD / FM	MS	21.12.16																																	
B	CONCEPT DESIGN INCORPORATING FEEDBACK	MD / FM	MS	16.12.16																																	
A	DRAFT FOR DISCUSSION	MD / FM	MS	13.12.16																																	

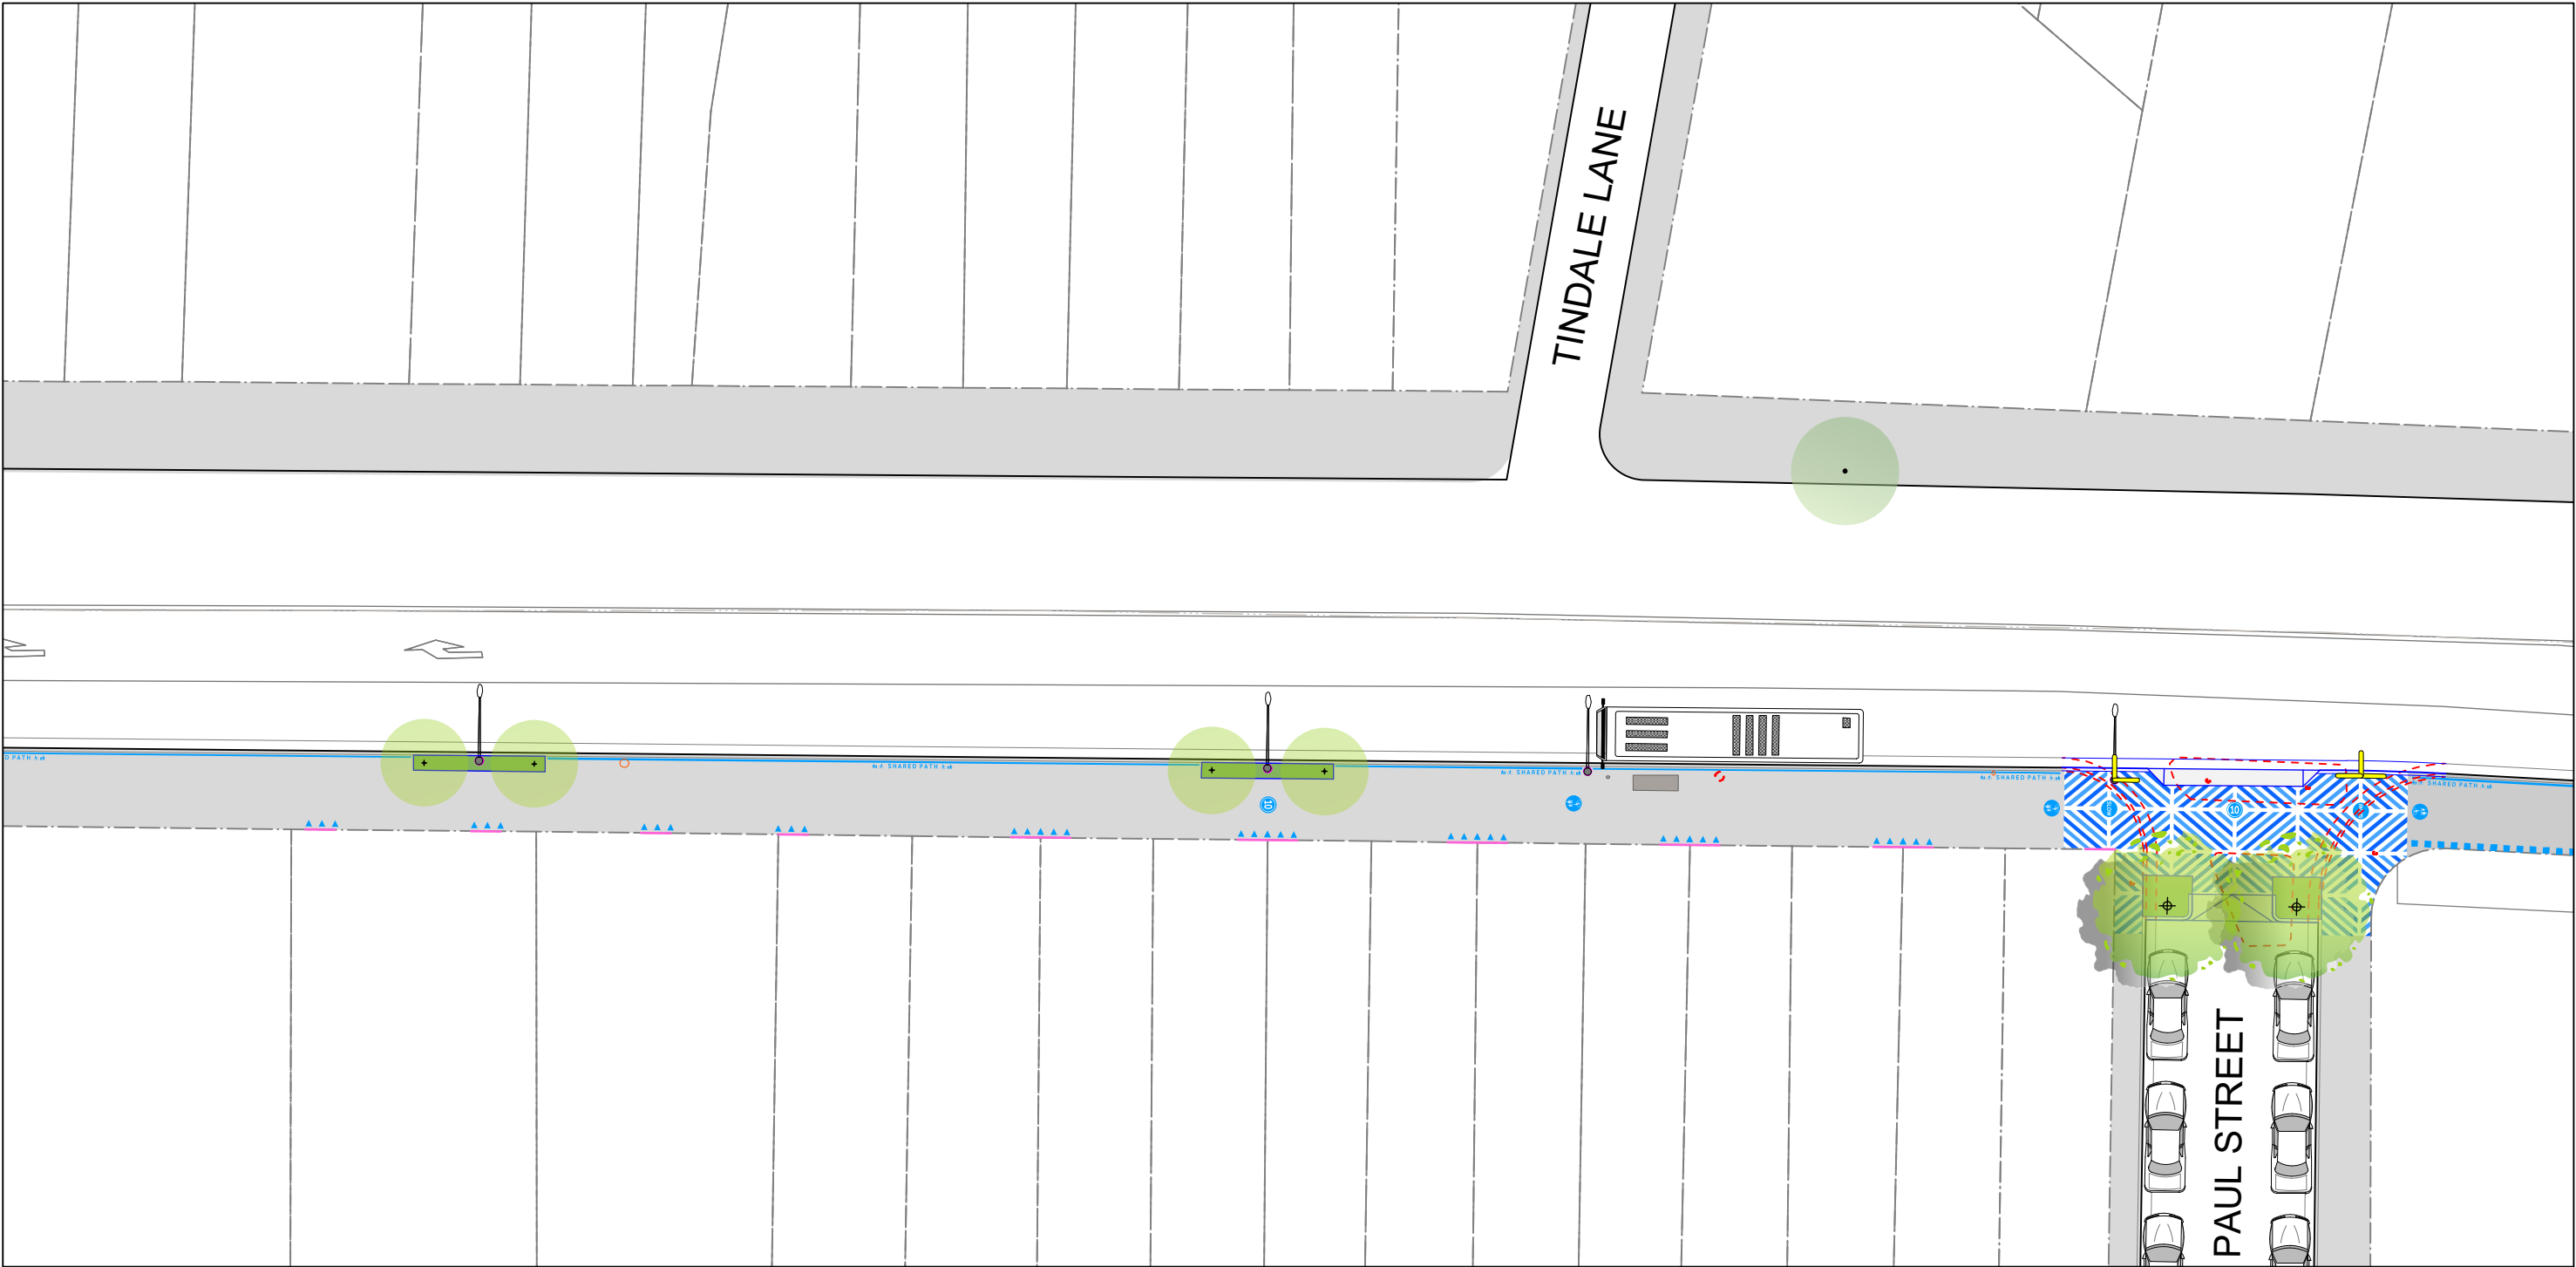

Key

Existing Item Removed

Existing Garden Bed / Turf

Existing Street Tree

Existing Street Light

Existing Pavement

Existing Driveway

Existing Traffic Signal Pole

Existing Bench Seat

Existing Parking

New or Relocated Item

New Garden Bed

New Street Trees

Relocated Street Light

New Bike Lane

New Threshold Marking

Relocated Signal Pole

Relocated Sign / Pole / Kiosk

Pedestrian Entry / Exit

New Shared Path Markings

SHARED PATH MARKER (T1S02), EDGE LINE (T1L01) & TEXT MESSAGE (T1S01)

SHARED PATH SLOW MARKING (T3S14)

SHARED PATH 10km MARKING

SIDE ENTRANCE MARKING


DRIVEWAY MARKING

GIVEWAY LINE

DRIVEWAY CORNER MARKING (T2DC02 L&R)

SHARED PATH CONTINUITY LINE (T2C03)

						<div>PREPARED FOR</div> <div> Waverley Council</div> <div>Cm Paul Street and Bondi Road, Bondi Junction NSW 2022</div> <div>T: 02 9369 8000 F: 02 9367 1820 www.waverley.nsw.gov.au</div>	<div>SPACKMAN MOSSOP AND MICHAELS</div> <div>PTY LTD ABN 65 065 578 985</div>	<div>LANDSCAPE ARCHITECTS</div> <div>P.O. Box 880 Darlinghurst NSW 1300</div> <div>T: 02 9361 4549 F: 02 9361 4569 info@sm2group.com.au</div>	<div>PROJECT</div> <div>OLD SOUTH HEAD ROAD SHARED PATH Oxford Street to Victoria Road</div> <div>DRAWING</div> <div>Concept Design Plan - DRAFT</div>	<div>SHEET</div> <div>L.102</div> <div>REVISION</div> <div>D</div>
D	CONCEPT DESIGN INCORPORATING FEEDBACK	MD / FM	MS	22.12.16						
C	CONCEPT DESIGN INCORPORATING FEEDBACK	MD / FM	MS	21.12.16						
B	CONCEPT DESIGN INCORPORATING FEEDBACK	MD / FM	MS	16.12.16						
A	DRAFT FOR DISCUSSION	MD / FM	MS	13.12.16						
REV	AMENDMENT DESCRIPTION	DRAWN	APPR	DATE	NORTH	SCALE 1:300 @ A3				

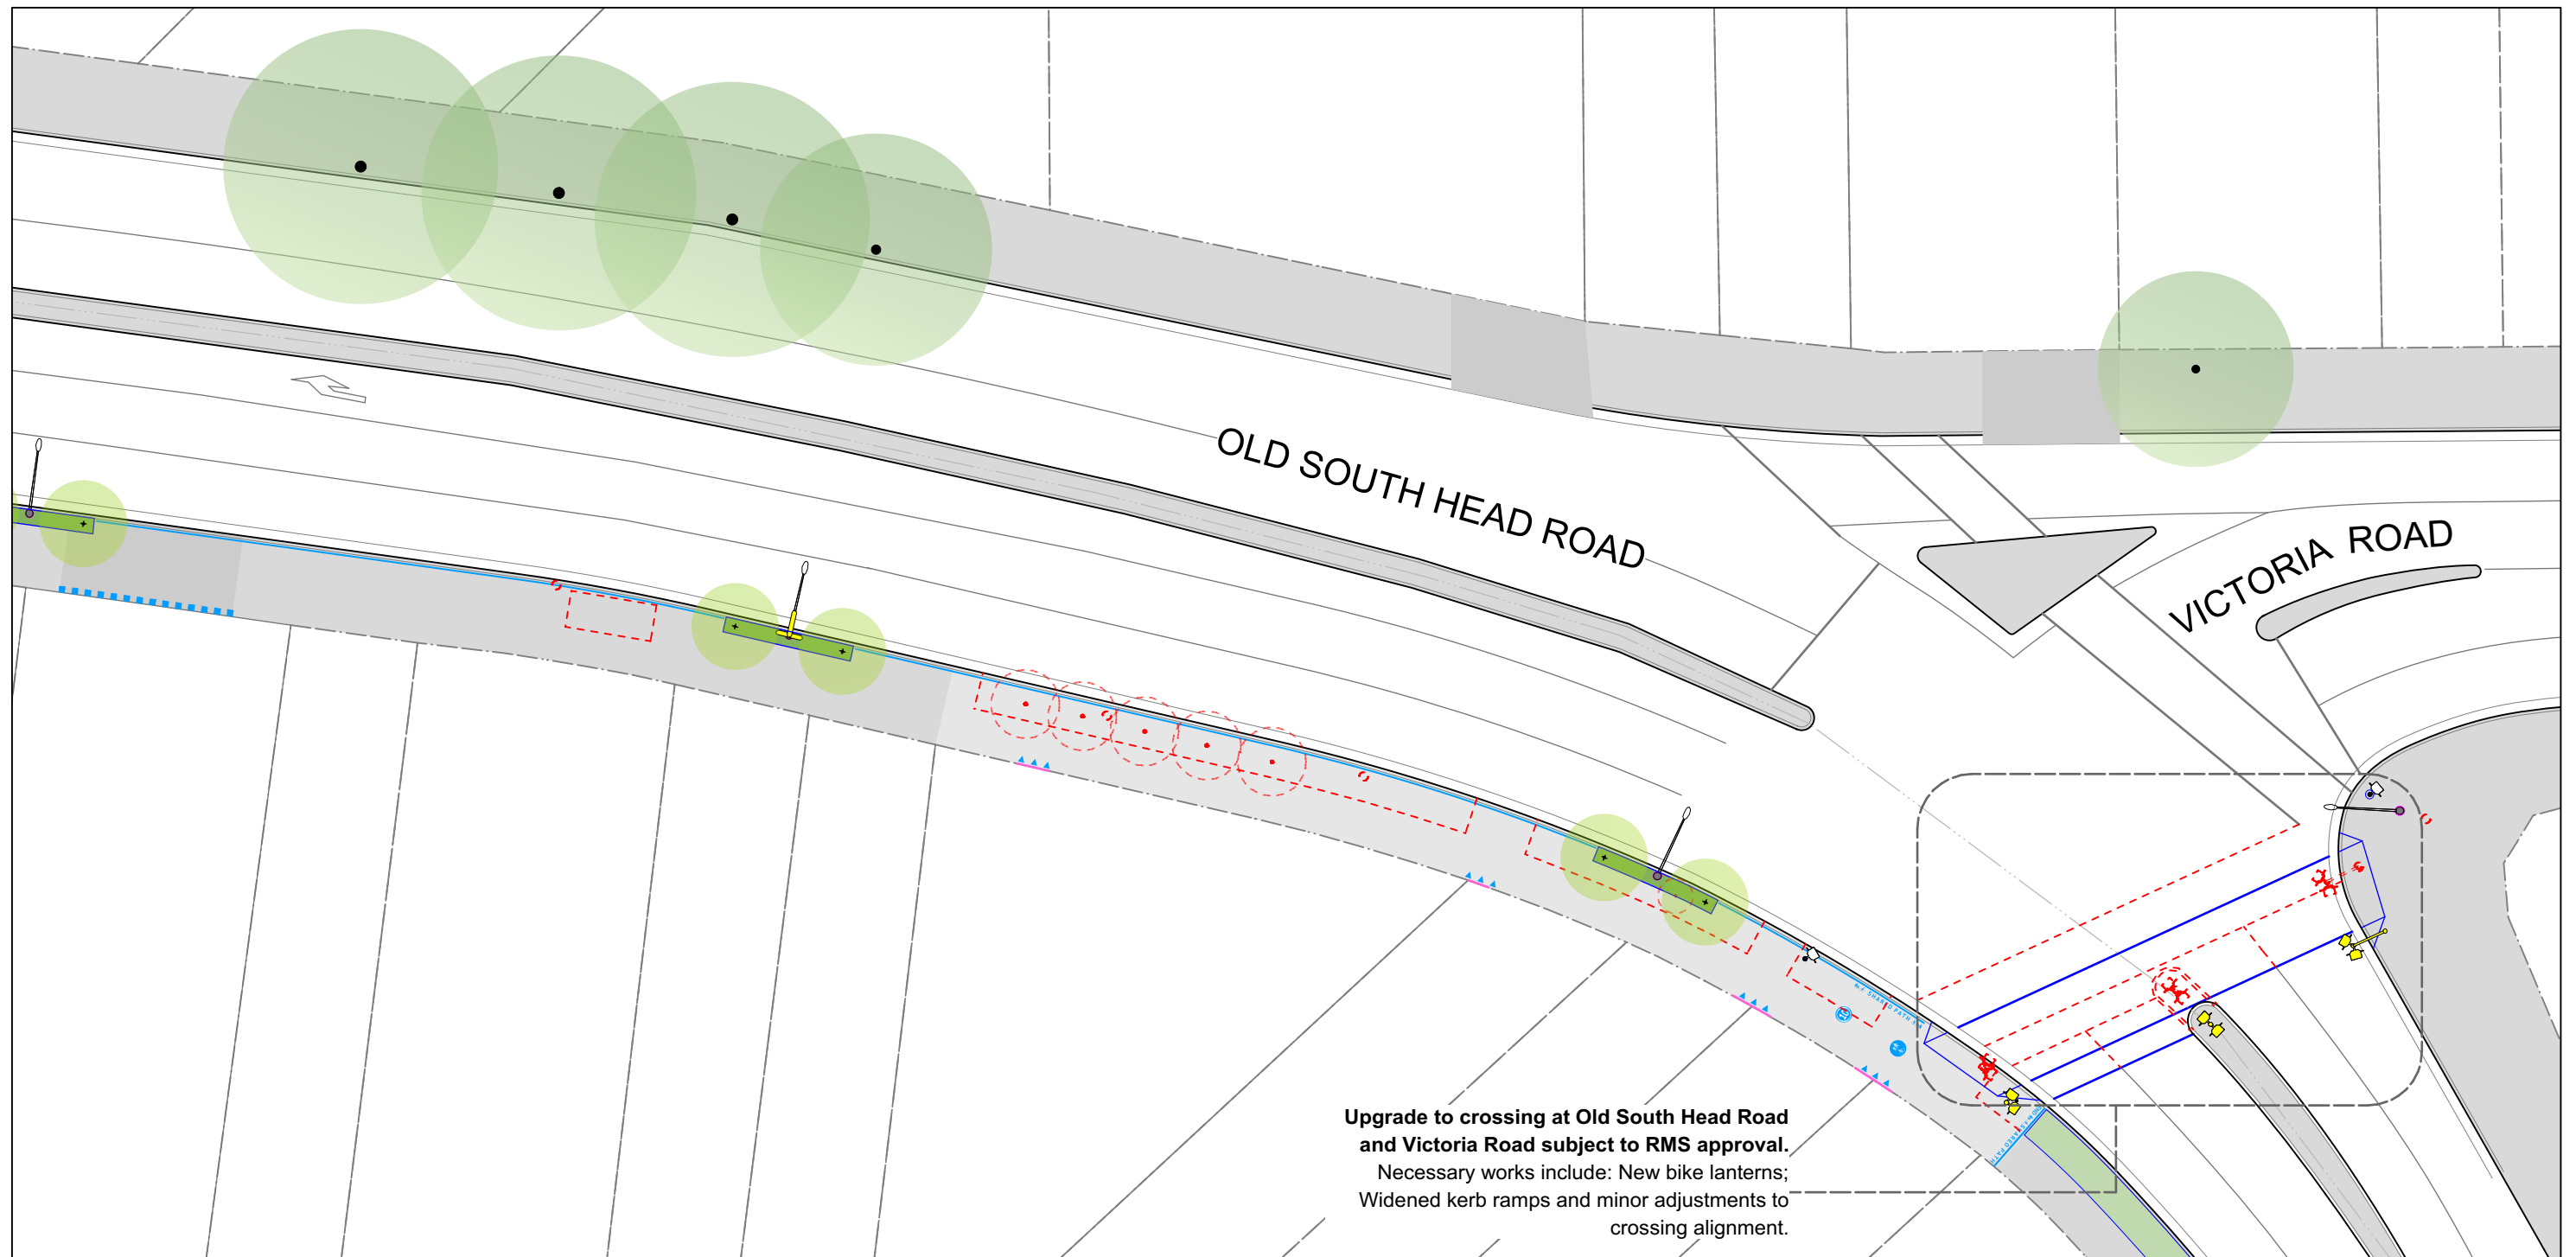

Key

- Existing Item Removed
- Existing Garden Bed / Turf
- Existing Street Tree
- Existing Street Light
- Existing Pavement
- Existing Driveway
- Existing Traffic Signal Pole
- Existing Bench Seat
- Existing Parking
- New or Relocated Item
- New Garden Bed
- New Street Trees
- Relocated Street Light
- New Bike Lane
- New Threshold Marking
- Relocated Signal Pole
- Relocated Sign / Pole / Kiosk
- Pedestrian Entry / Exit

New Shared Path Markings

- SHARED PATH MARKER (T1S02), EDGE LINE (T1L01) & TEXT MESSAGE (T1S01)
- SHARED PATH SLOW MARKING (T3S14)
- SHARED PATH 10km MARKING
- SIDE ENTRANCE MARKING
- DRIVEWAY MARKING
- GIVEWAY LINE
- DRIVEWAY CORNER MARKING (T2DC02 L&R)
- SHARED PATH CONTINUITY LINE (T2C03)

Future works outside of project scope

--	--	