
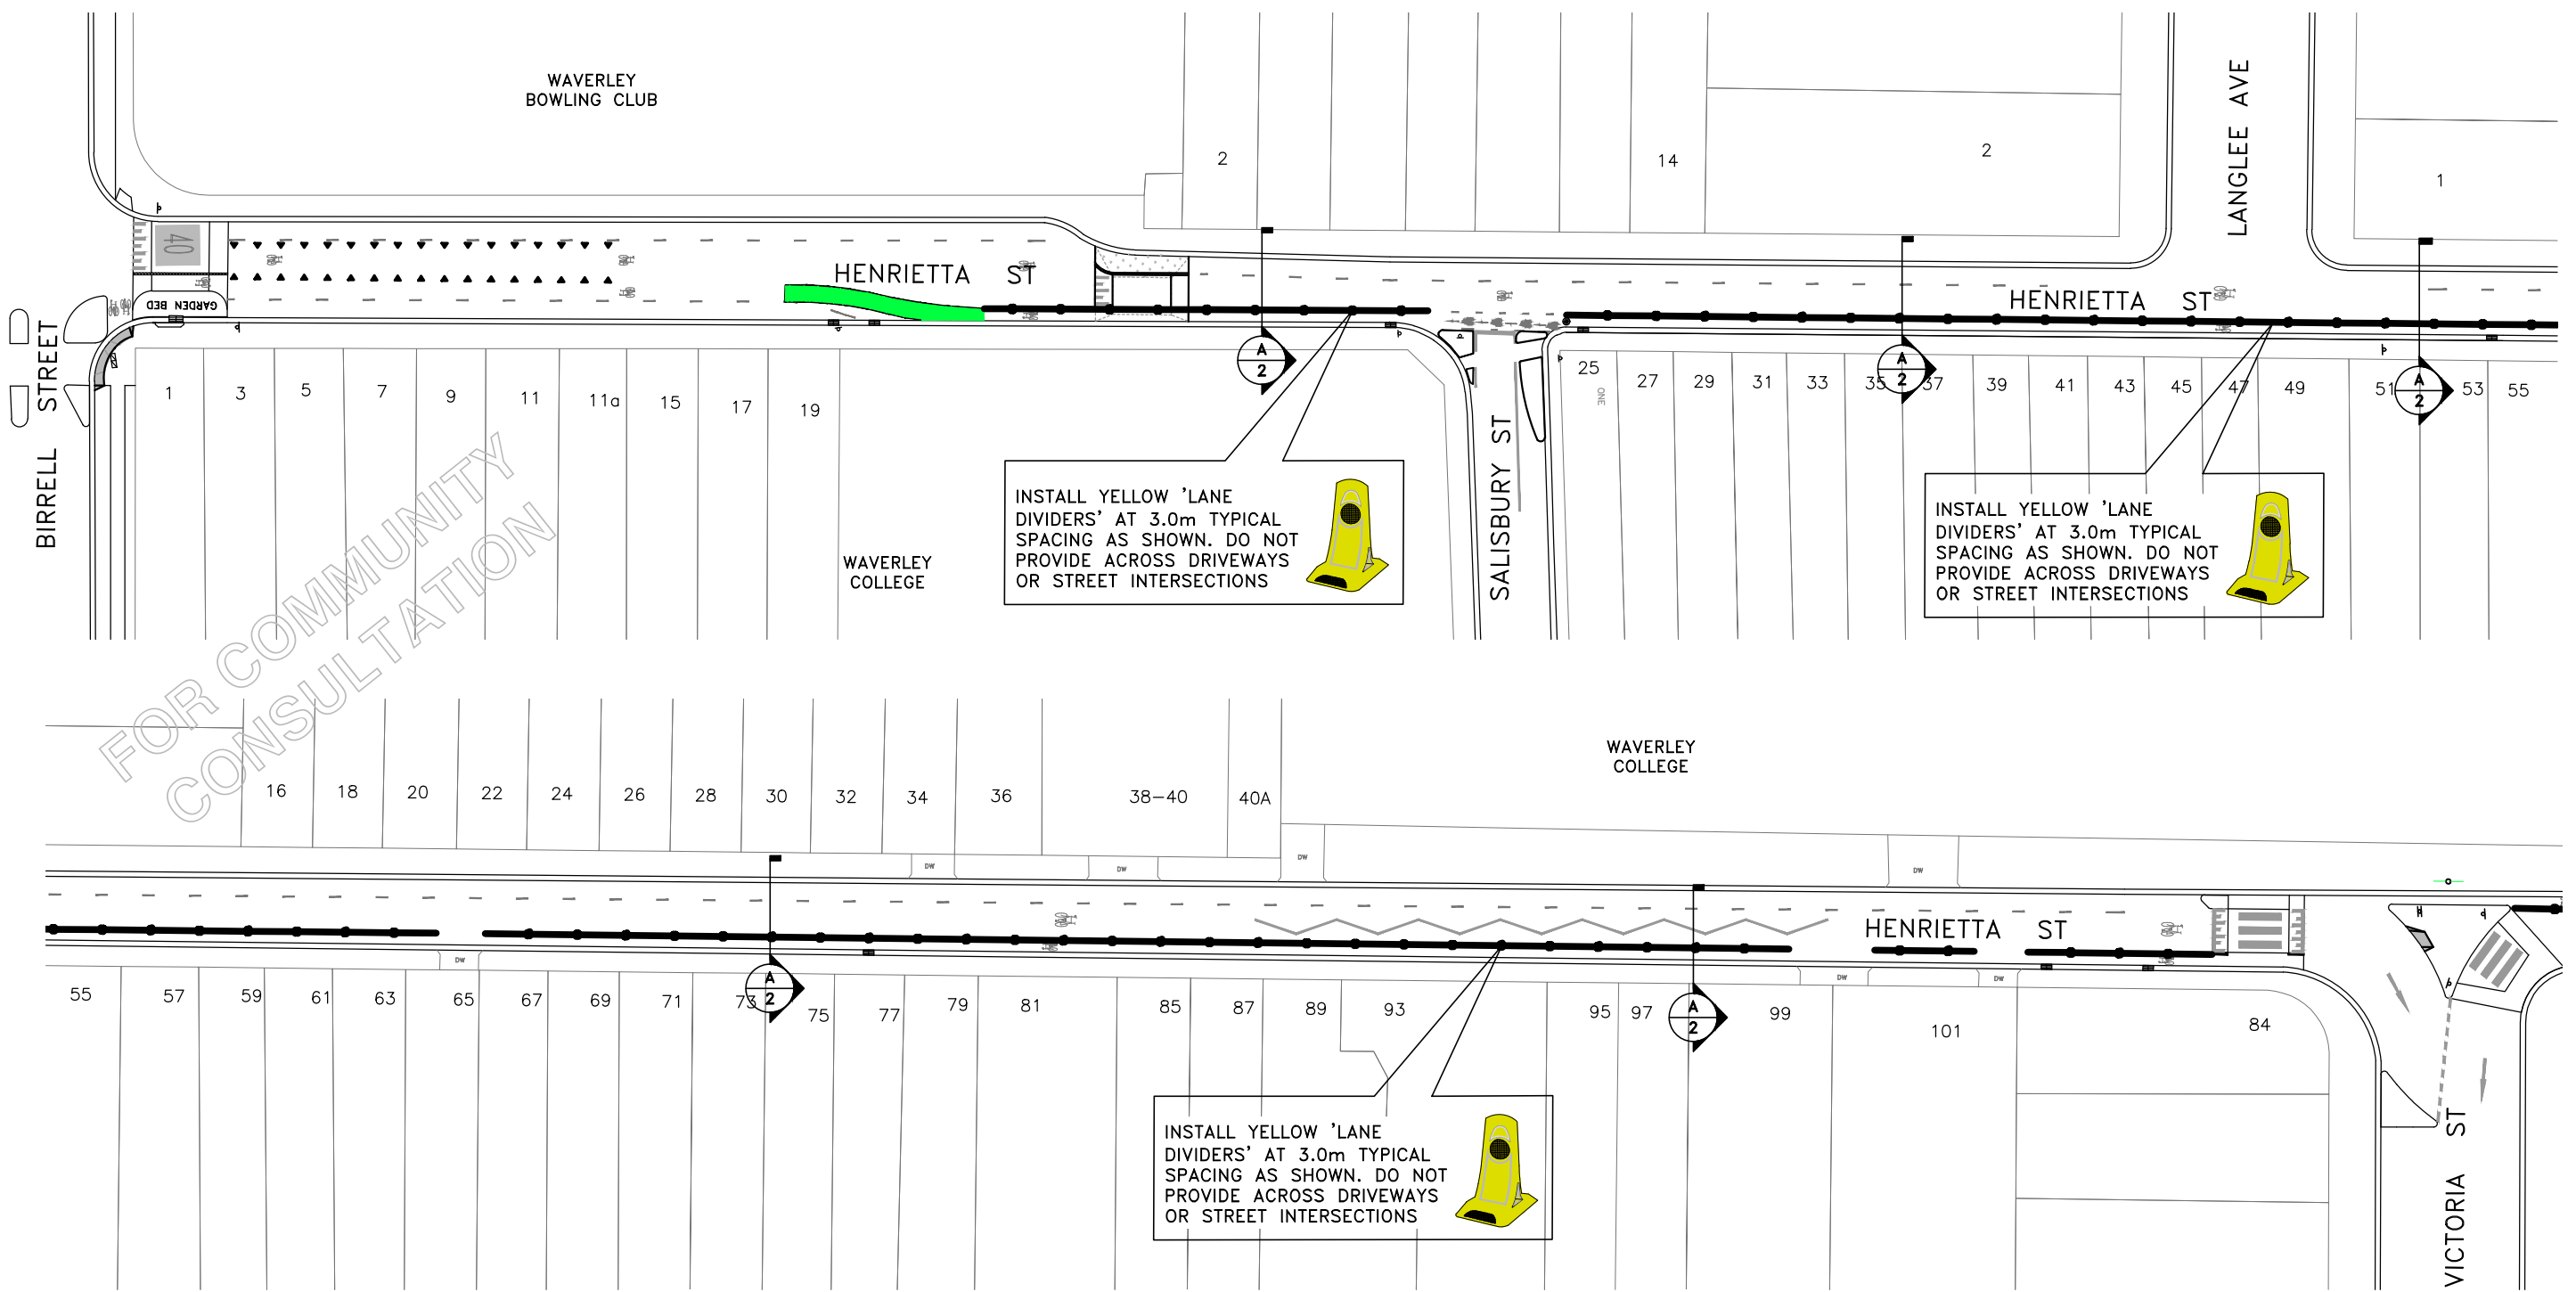





HENRITTA STREET, WAVERLEY


BIRRELL STREET TO BRONTE ROAD

PROPOSED FLEXIBLE LANE DIVIDERS

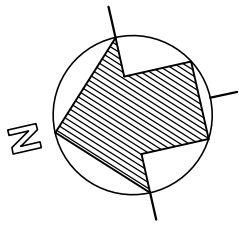

CHECKED & APPROVED	
--------------------	--	--	

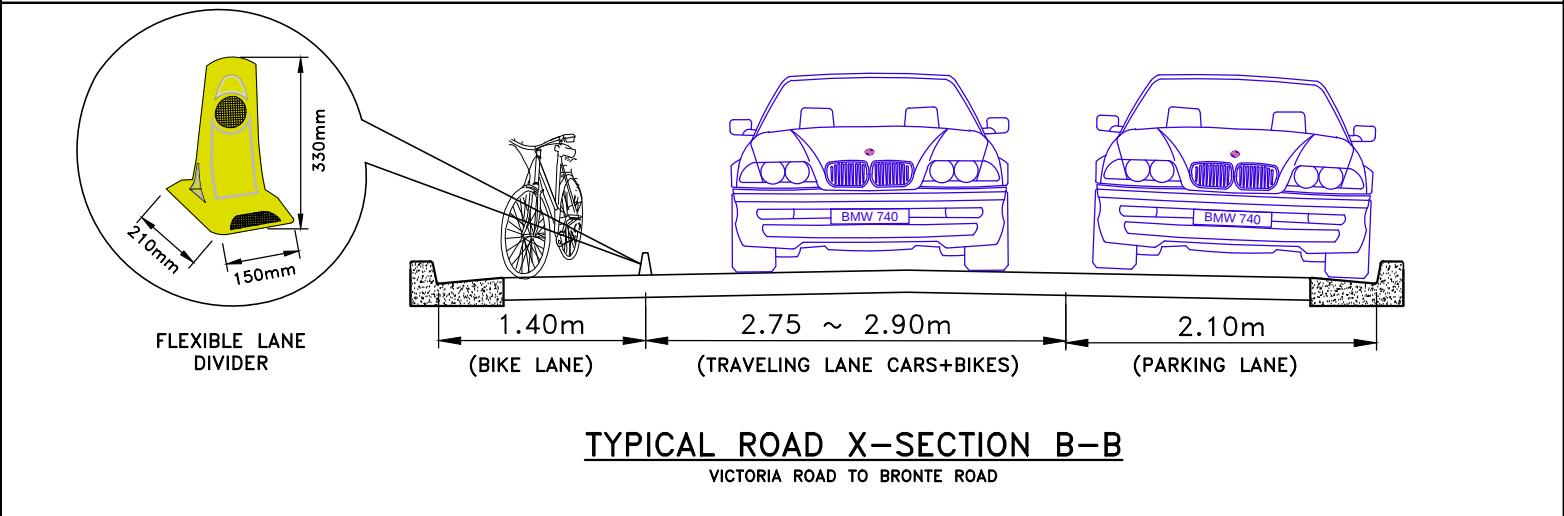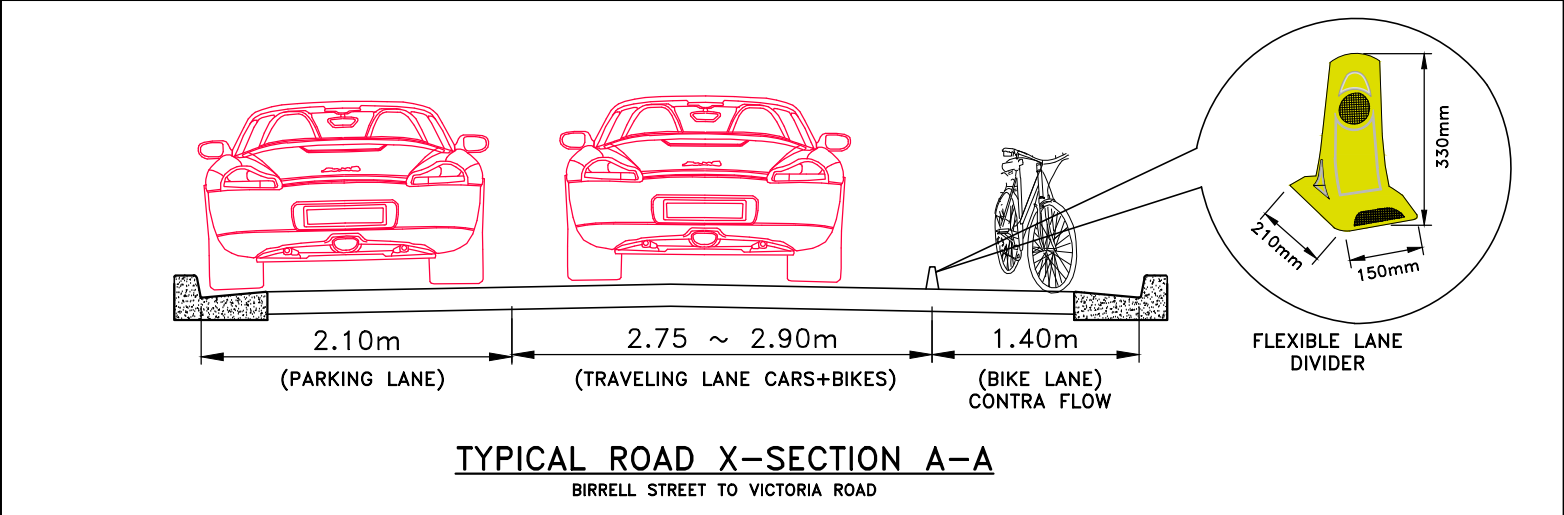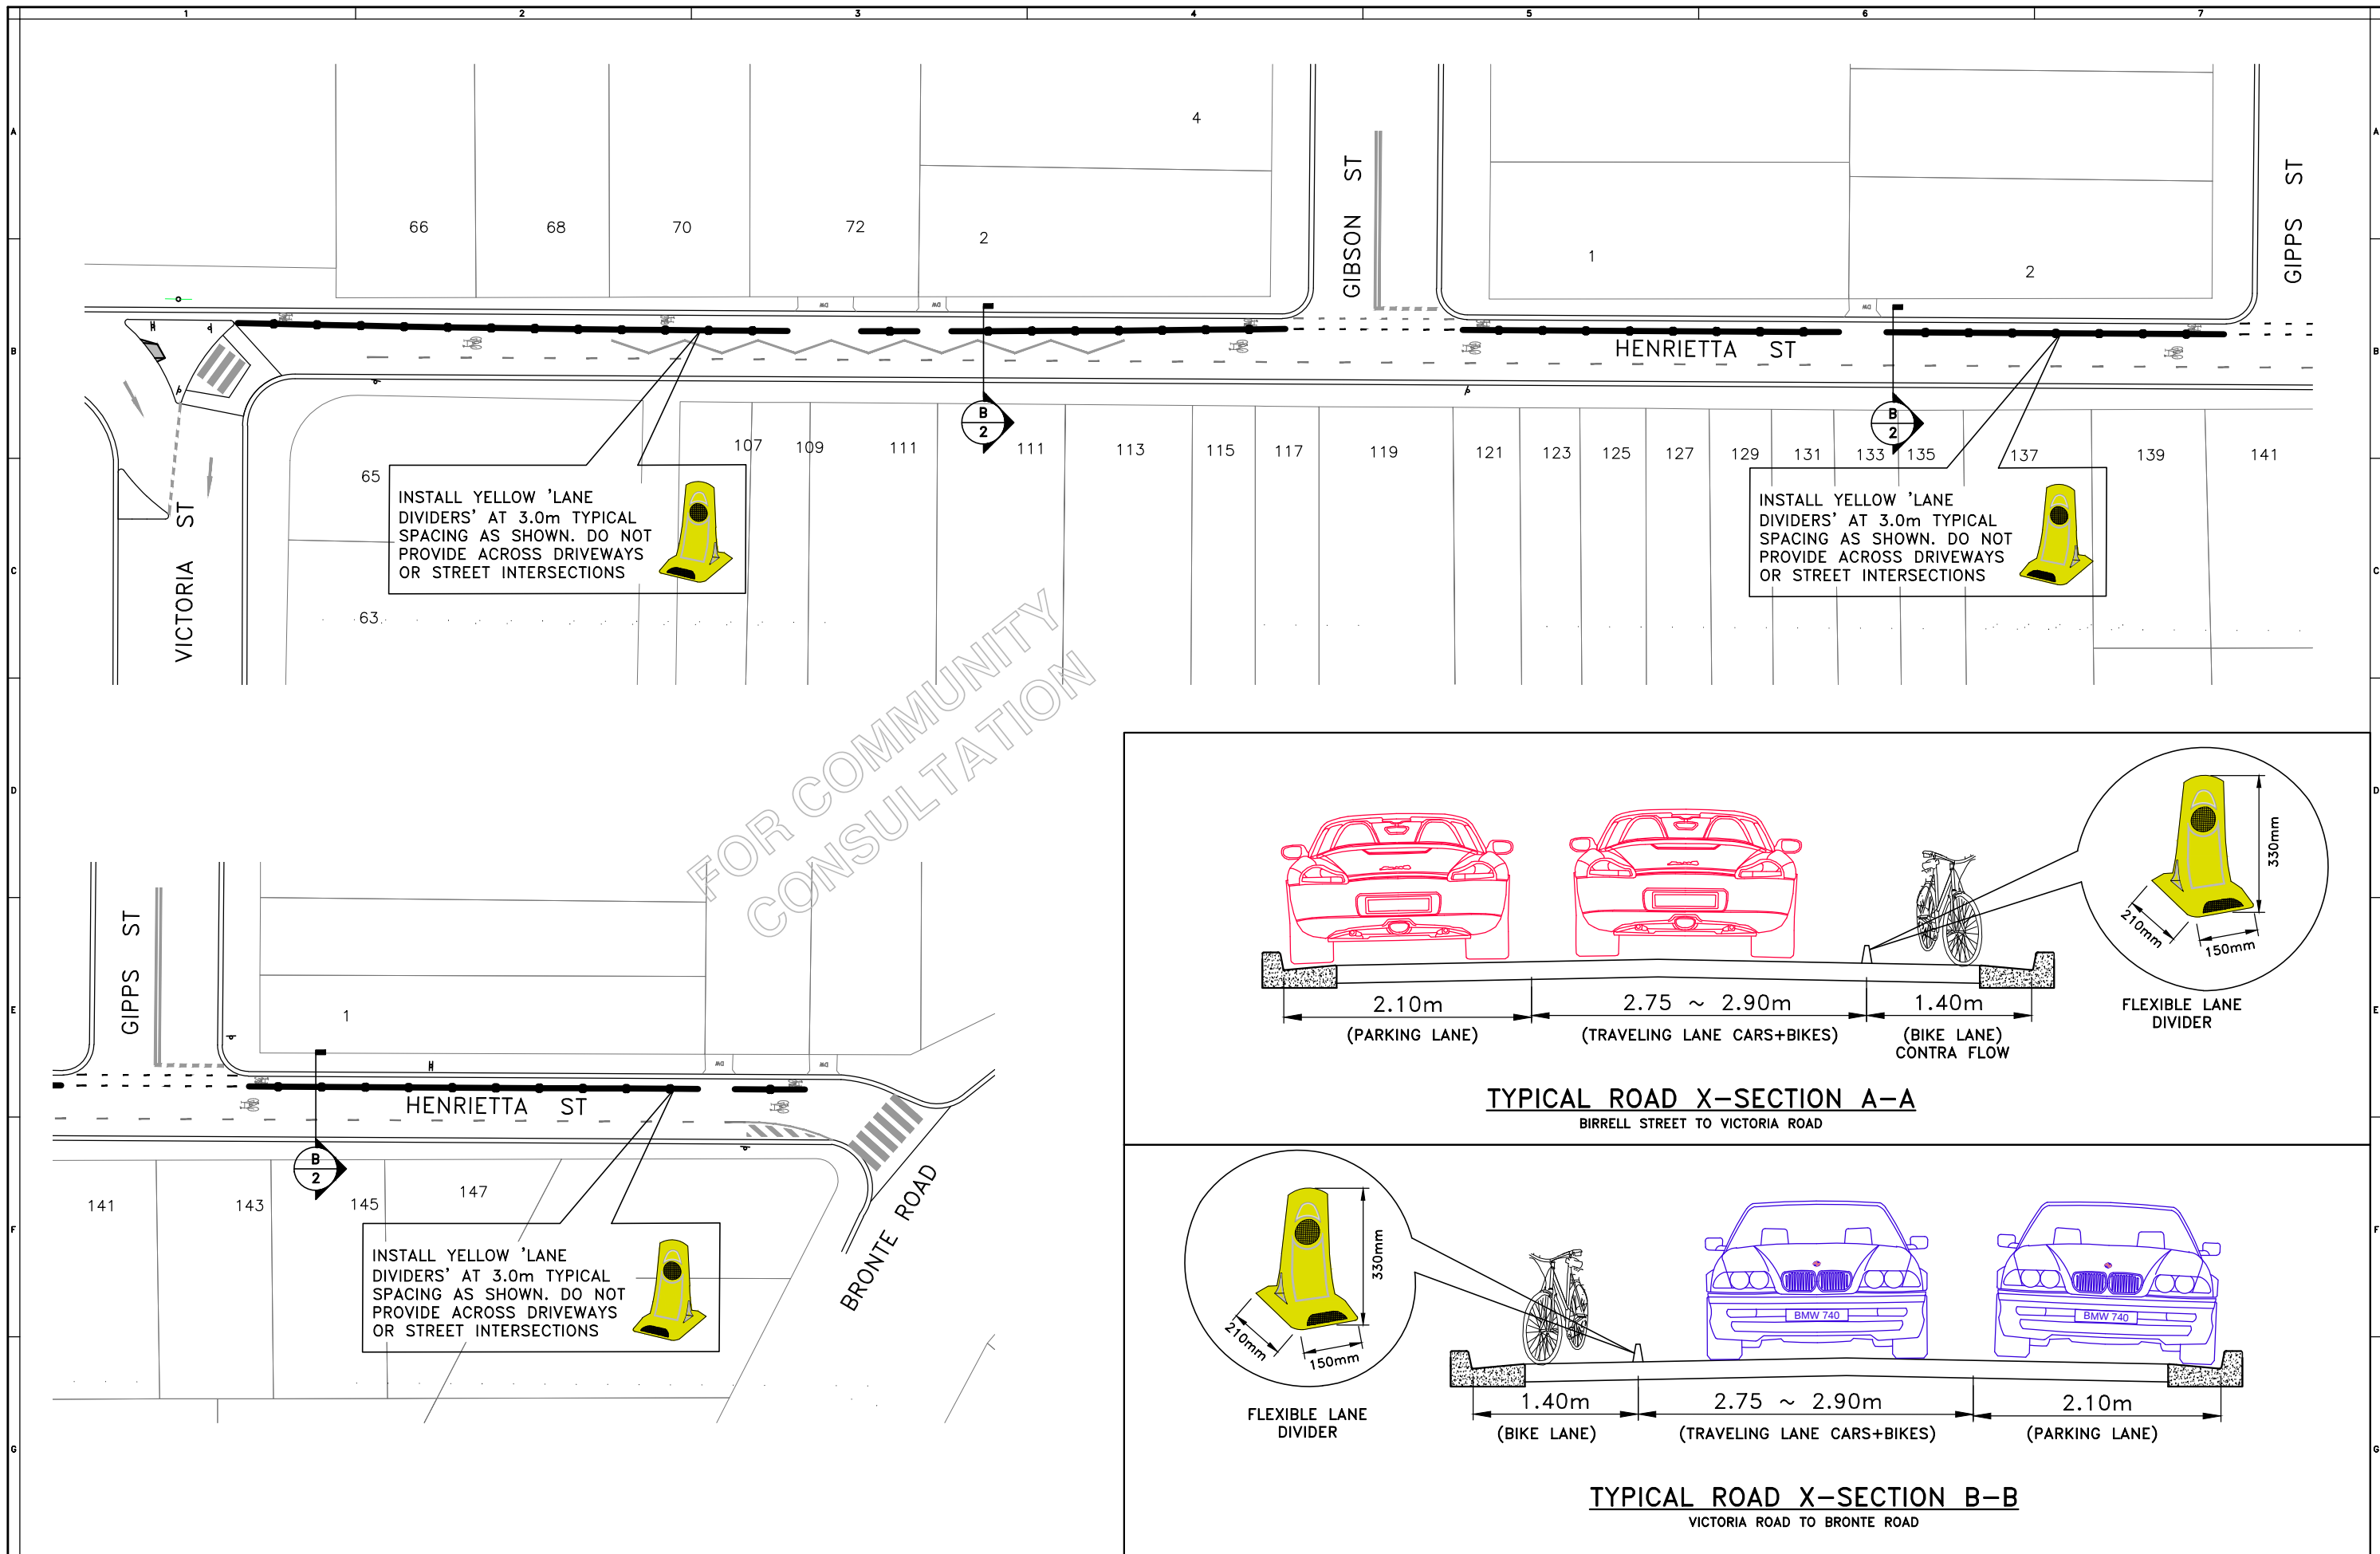

 CHECKED & APPROVED						SERVICES TELECOM/OPTUS GAS SEWER WATER RAILWAY ELEC. CABLES OIL PIPELINES STORM WATER	—T—T—T—T— —G—G—G—G— —S—S—S—S— —W—W—W—W— —R—R—R—R— —E—E—E—E— —P—P—P—P— —SW—SW—SW—		WAVERLEY COUNCIL Cnr PAUL STREET & BONDI ROAD BONDI JUNCTION NSW 2022 Ph (02) 9369 8000 Fax (02) 9387 1820 www.waverley.nsw.gov.au	SURVEYED SSCS DATE ANTONIO/JALAL	DATUM	WAVERLEY BIKE PLAN		SHEET No 2 OF 2 SHEETS	DRAWING No			
	APPROVED FOR CONSTRUCTION	B	05/02/19	DIMENSION OF LANE BARRIER	JALAL							MINAS	HENRITTA STREET, WAVERLEY			SCALES (ORIGINAL A1) N.A.	ISSUE No A	
		A	11/02/19	ORIGINAL ISSUE	ASHFAQ							MINAS	BIRRELL STREET TO BRONTE ROAD					
	AMEND	DATE	DESCRIPTION	DRAWN	APPROV					DRAWN ASHFAQ DATE 11/02/19	X REFERENCES	PROPOSED FLEXIBLE LANE DIVIDERS						