

LEGEND

- Existing Ficus elastica (Rubber Fig) Tree
- 2 Existing swing set
- (3) Existing bin
- 4 Existing picnic table
- (5) Existing playground
- 6 Existing seat
- 7 Existing drinking fountain
- 8 Existing seat
- (9) Existing garden
- 10 Existing turf
- Grove of existing *Melaleuca* (Paperbark trees)
- Structural Root Zone



MARLBOROUGH RESERVE AND PLAYGROUND UPGRADE

UPDATED DRAFT CONCEPT DESIGN

EXISTING RESERVE CONDITION SK-01

Date: 20.09.2019

Drawn by: BP

1:400@A3 Scale: 1:200@A1







① Existing Ficus elastica (Rubber Fig) Tree



Existing double seat swing set



Sexisting bin







Grove of existing Melaleuca (Paperbark trees)



10 Existing springer



(5) Existing play equipment



6 Existing seat



(7) Existing drinking fountain



Existing seat

MARLBOROUGH RESERVE AND PLAYGROUND UPGRADE **UPDATED DRAFT CONCEPT DESIGN**

EXISTING PLAYGROUND CONDITION SK-02

20.09.2019 Date:

Drawn by: BP







MARLBOROUGH RESERVE AND PLAYGROUND UPGRADE

PROPOSED PLAYGROUND CONCEPT PLAN **SK-03**

20.09.2019 Date:

BP Drawn by:

1:400@A3 Scale: 1:200@A1



Retain existing trees for shade amenity and to maintain the reserves existing

shaded and calm ambiance.

Access path to playground

Low garden hoop fence

ages and abilities.

Cubby house

native flora and fauna.

Screen boundary planting

Existing seat to be retained

New picnic table to replace old table in

Retain existing Turf

New pram ramps

current location.

New drinking fountain

New seat

New bin

Zone

Structural Root

Sensory gardens with native plant species to support local native plants, encouraging children to interact with the natural elements of the

New timber multi-play unit with numerous play elements of different difficulty levels catering to a variety of

New springer play element

New double seat swing set

New rubber softfall surface under

equipment. Colours to be neutral.

Nature play elements such as timber stepping stones and balancing beams.

Park signs with educational facts about Waverley's ecological corridor and

Mulch under Fig tree

Footpath

playground.

3

(8)

9

(10)

(12)

(14)

(15)

(16)

(18)

(19)

(20)

(21)



Tree Protection

UPDATED DRAFT CONCEPT DESIGN





2 New double seat swing set



New springer play element



MARLBOROUGH RESERVE


6 Sculptural play elements (5) New timber multi-play unit PROPOSED PLAYGROUND CONCEPT PLAN AND CHARACTER IMAGES **SK-04**









 



Scale:

Drawn by: BP











Current playground



Upgraded playground


MARLBOROUGH RESERVE AND PLAYGROUND UPGRADE UPDATED DRAFT CONCEPT DESIGN PLAYGROUND CONCEPT SKETCH VIEW 1 SK-05 Date: 20.09.2019

Drawn by: BP

Scale:





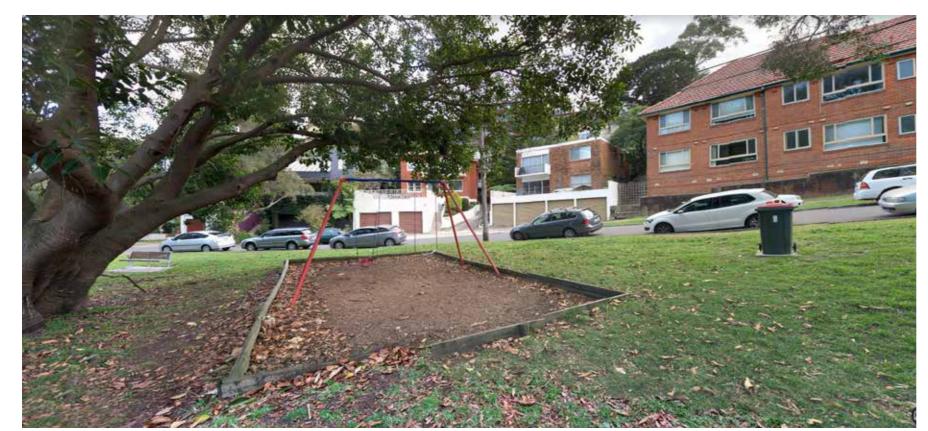

Current playground



Upgraded playground

MARLBOROUGH RESERVE AND PLAYGROUND UPGRADE UPDATED DRAFT CONCEPT DESIGN PLAYGROUND CONCEPT SKETCH VIEW 2 SK-06 Date: 20.09.2019

Drawn by: BP

Scale:



