



EXISTING PICNIC SHELTER TO BE DEMOLISHED AND REPLACED



EXISTING SEAT NEAR LEICHHARDT STREET TO BE REMOVED AND REPLACED



WITH BOLLARD

REPLACED



EXISTING SEAT NEAR PLAYGROUND TO BE



TIMBER EDGING TO BE REMOVED & REPLACED



TIMBER BOLLARDS TO BE REMOVED & REPLACED



EXISTING BIN TO BE REPLACED WITH NEW BIN **ENCLOSURE AND DOG BAG DISPENSER** 

#### **LEGEND**



**♦ • • > SECONDARY WALKING ROUTE**

**EXISTING SEAT TO BE RETAINED** 

EXISTING SEAT TO BE REMOVED

EXISTING SEAT TO BE RELOCATED

EXISTING DRINKING FOUNTAIN TO BE REMOVED AND REPLACED

EXISTING BIN TO BE REPLACED WITH NEW BIN **ENCLOSURE AND DOG BAG DISPENSER** 

**EXISTING TIMBER BOLLARDS TO BE** REMOVED AND REPLACED

TIMBER EDGING AROUND PLAYGROUND TO BE REMOVED AND REPLACED

TREES TO BE REMOVED DUE TO POOR HEALTH

> STEEL GATE TO BE REMOVED AND REPLACED WITH BOLLARD

# **VARNA PARK IMPROVEMENTS**

**DRAFT CONCEPT DESIGN** 

### **EXISTING FUNCTIONAL PLAN AND ASSET CONDITION CONCEPT DESIGN**

EXISTING PICNIC SHELTER TO BE REMOVED AND REPLACED

03.12.19 Date:

Drawn by:


Scale: NTS







### **LEGEND**

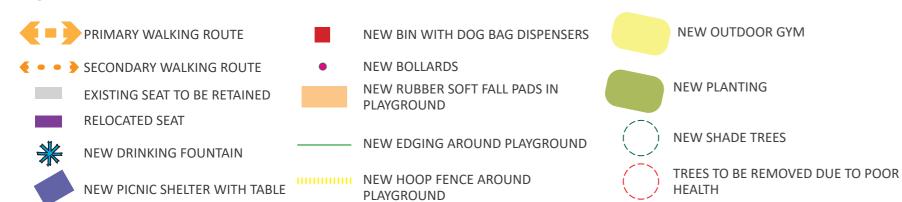

# VARNA PARK IMPROVEMENTS

**DRAFT CONCEPT DESIGN** 

# PROPOSED FUNCTIONAL PLAN AND UPGRADES CONCEPT DESIGN


Date: 03.12.19

Drawn by: BP

Scale: NTS





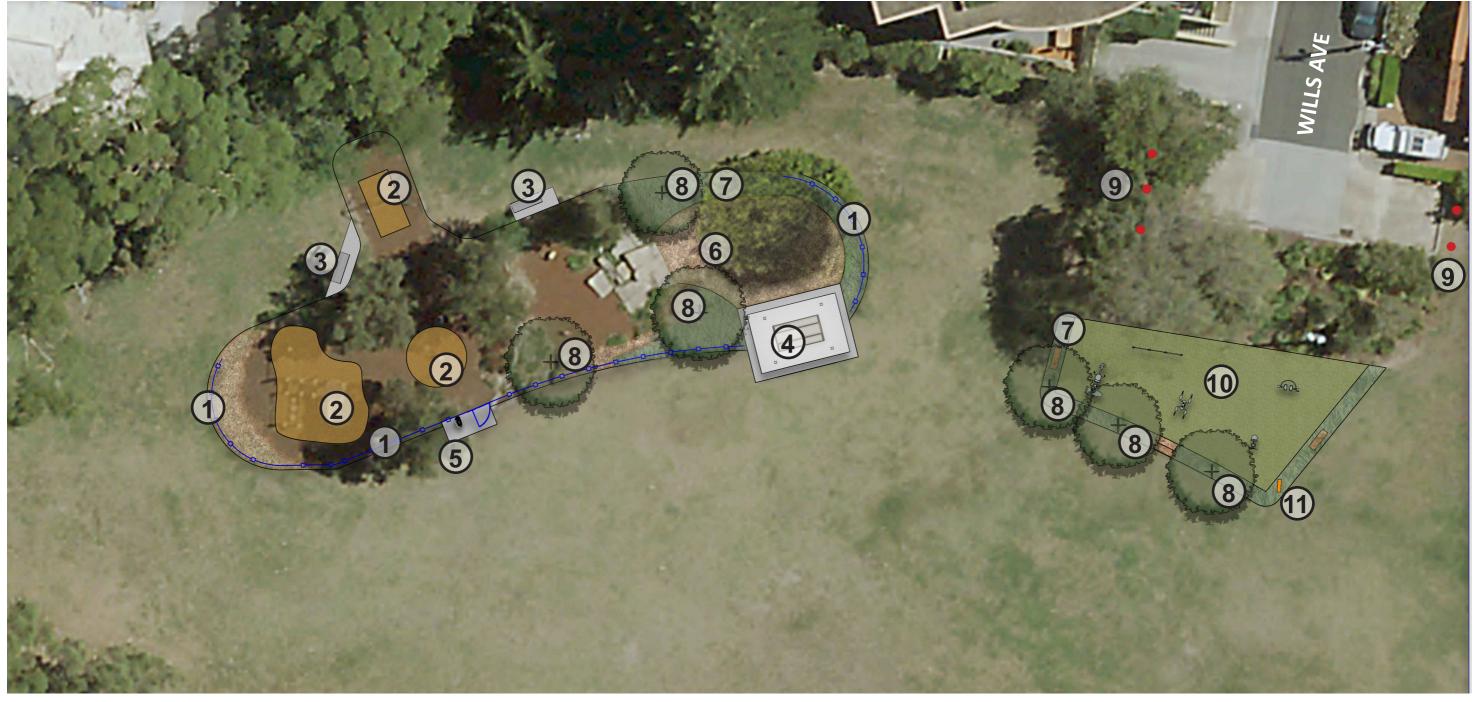

**LEGEND** 

HOOP FENCE AROUND PLAYGROUND WITH GATE

RUBBER SOFTFALL SURFACE UNDER PLAY EQUIPMENT (NEUTRAL COLOUR)

RELOCATED SEAT

NEW PICNIC SHELTER WITH PICNIC TABLE AND SEATS. SHELTER TO BE MADE WITH TIMBER POSTS AND OPEN STRUCTURE TO ACCOMMODATE.

(5)NEW DRINKING FOUNTAIN

NEW NATURE PLAY AREA INCLUDING ITEMS SUCH AS BALANCING LOGS, STEPPERS AND TEE-PEE MADE FROM RE-USED SITE LOGS FROM TREES TO BE REMOVED.



NEW GARDEN BED



NEW TREES TO SHADE FROM WESTERN SUN



**NEW BOLLARDS** 

OUTDOOR GYM WITH A RANGE OF EXERCISE EQUIPMENT & NEUTRAL COLOUR RUBBER SOFTFALL SURFACE. EQUIPMENT TO INCLUDE ITEMS SUCH AS AN EXERCISE BIKE, CROSS TRAINER, PUSH UP BARS, TWIST & STEP UP STATION AND LOW IMPACT UPPER BODY

# **VARNA PARK IMPROVEMENTS**

**DRAFT CONCEPT DESIGN** 

### PROPOSED CONCEPT PLAN: PLAY AND **FITNESS AREA CONCEPT DESIGN**

03.12.19 Date:

DOG SIGN SHOWING DOGS TO BE ON LEASH BEYOND THIS POINT.

Drawn by:

Scale: NTS





### **ASSET REPLACEMENTS & UPGRADES**



NEW PICNIC SHELTER WITH TABLE



NEW BIN ENCLOSURES WITH DOG BAG DISPENSERS



NEW DRINKING FOUNTAIN NEAR PLAYGROUND



NEW RUBBER SOFT FALL PADS IN PLAYGROUND



PROPOSED IDEAS



NEW EDGING AROUND PLAYGROUND



**NEW SEAT** 



ADDITIONAL SIGNS WITH DOG ON LEASH AREA



NEW HOOP FENCE WITH PLANTING AROUND PLAYGROLIND



NEW DRINKING FOUNTAIN WITH DOG BOWL IN DOG OFF LEASH AREA.



NEW NATURE PLAY AREA WITH BALANCING LOGS, STEPPERS AND TEE-PEE



NEW OUTDOOR GYM

### PROPOSED FITNESS EQUIPMENT FOR OUTDOOR GYM



EXERCISE BIKE



**CROSS TRAINER** 



PUSH UP BARS



TWIST & STEP UP STATION



LOW IMPACT UPPER BODY TRAINER

VARNA PARK IMPROVEMENTS

**DRAFT CONCEPT DESIGN** 

IMAGES OF ASSETS REPLACEMENTS, PROPOSED IDEAS & FITNESS EQUIPMENT CONCEPT DESIGN Date:

03.12.19

Drawn by:

Scale: NTS



