

At the 19 November 2019 Council Meeting, Council unanimously moved a resolution to undertake “additional landscaping works at Marks Park headland, including regrading adjacent to the ridgeline path, to maximise the sculpture placement potential for future events.”¹

The Mayor and Council officers met with “Sculpture by the Sea representatives at Marks Park to discuss options for landscaping in the park at the headland...that could improve the event in future years.”²

1 CM/6.4/19.11 Sculpture by the Sea and Marks Park Rehabilitation (A19/0768)
2 CM/6.4/19.11 Sculpture by the Sea and Marks Park Rehabilitation (A19/0768)


Council Officers have prepared a draft plan indicating the extent of works at Marks Park to achieve the the aims outlined in the Council Report.

The works will include:

- importing and spreading an estimated 360 cubic metres of clean fill.
- turfing the affected areas, an approximate 1500 square metres.
- removing and reinstalling existing irrigation lines.
- rectifying drainage issues with subsoil drainage infrastructure created by modifying the landform.

The works are expected to cost approximately \$100,000 and are proposed to be expedited for construction to ensure they are completed ahead of the 2020 Sculpture by the Sea event.

Council will try to minimise the impact on existing Banksia stands and planting, however, retention of these stands will create an encircled low spot subject to pooling.

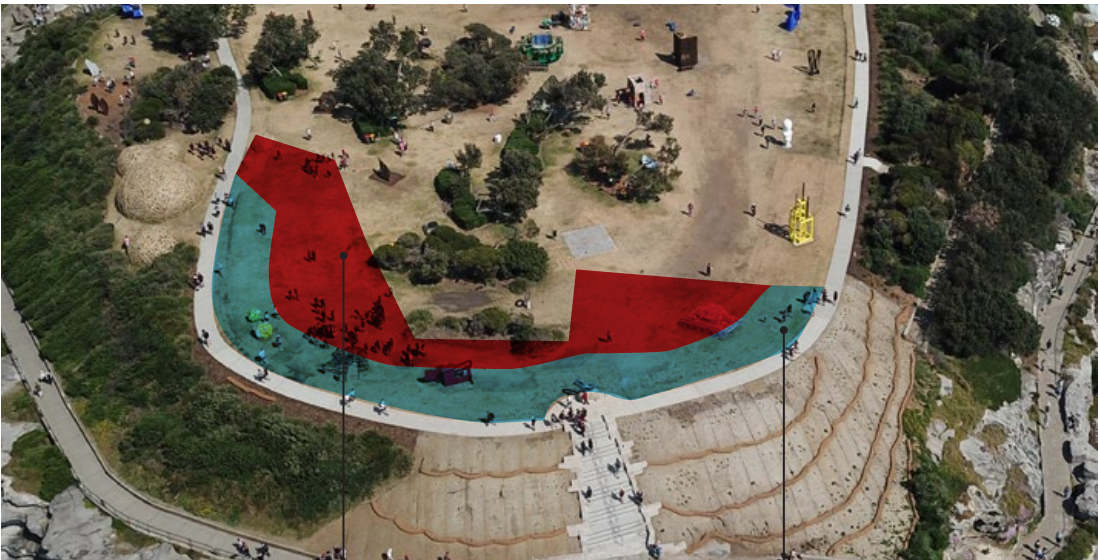

REGRADED SLOPE AREA


PROPOSED FLAT AREA




Recently completed universal access circuit pathway at Marks Park, designed to sit behind the existing hill and be hidden when viewed from the centre of the park. The design aimed for minimal disturbance to the existing mound to limit potential unearthing of unclassified fill.

Potential area subject to surface water pooling

Area of earthworks as agreed by Council at the November 2019 Council Meeting. This area will be regraded to achieve a consistent slope and a 4m flat area next to the new path.

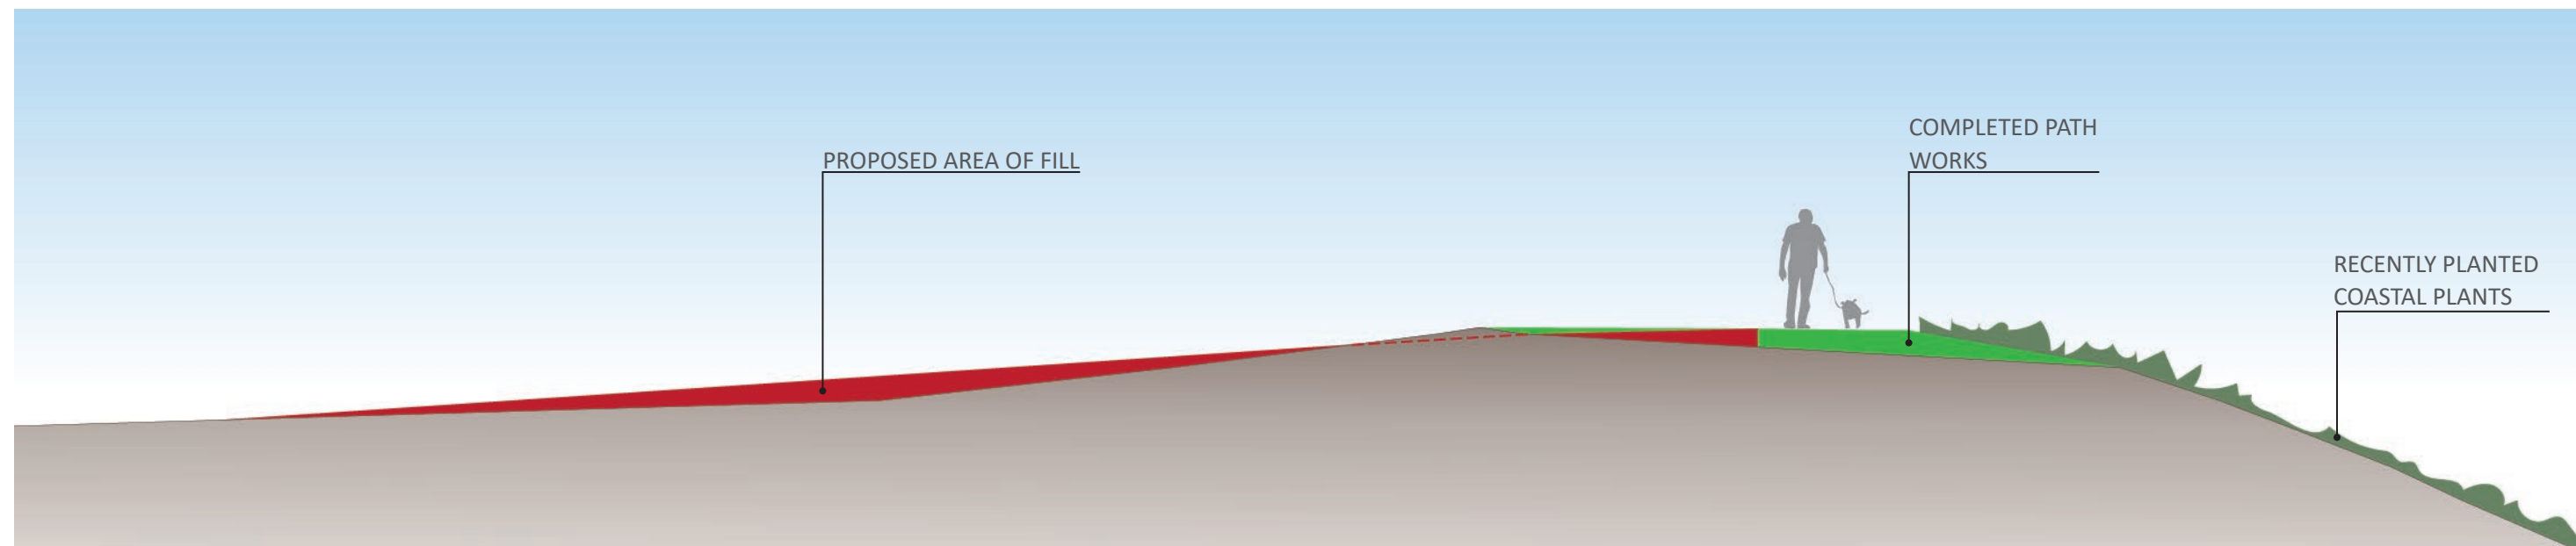

SECTION 1

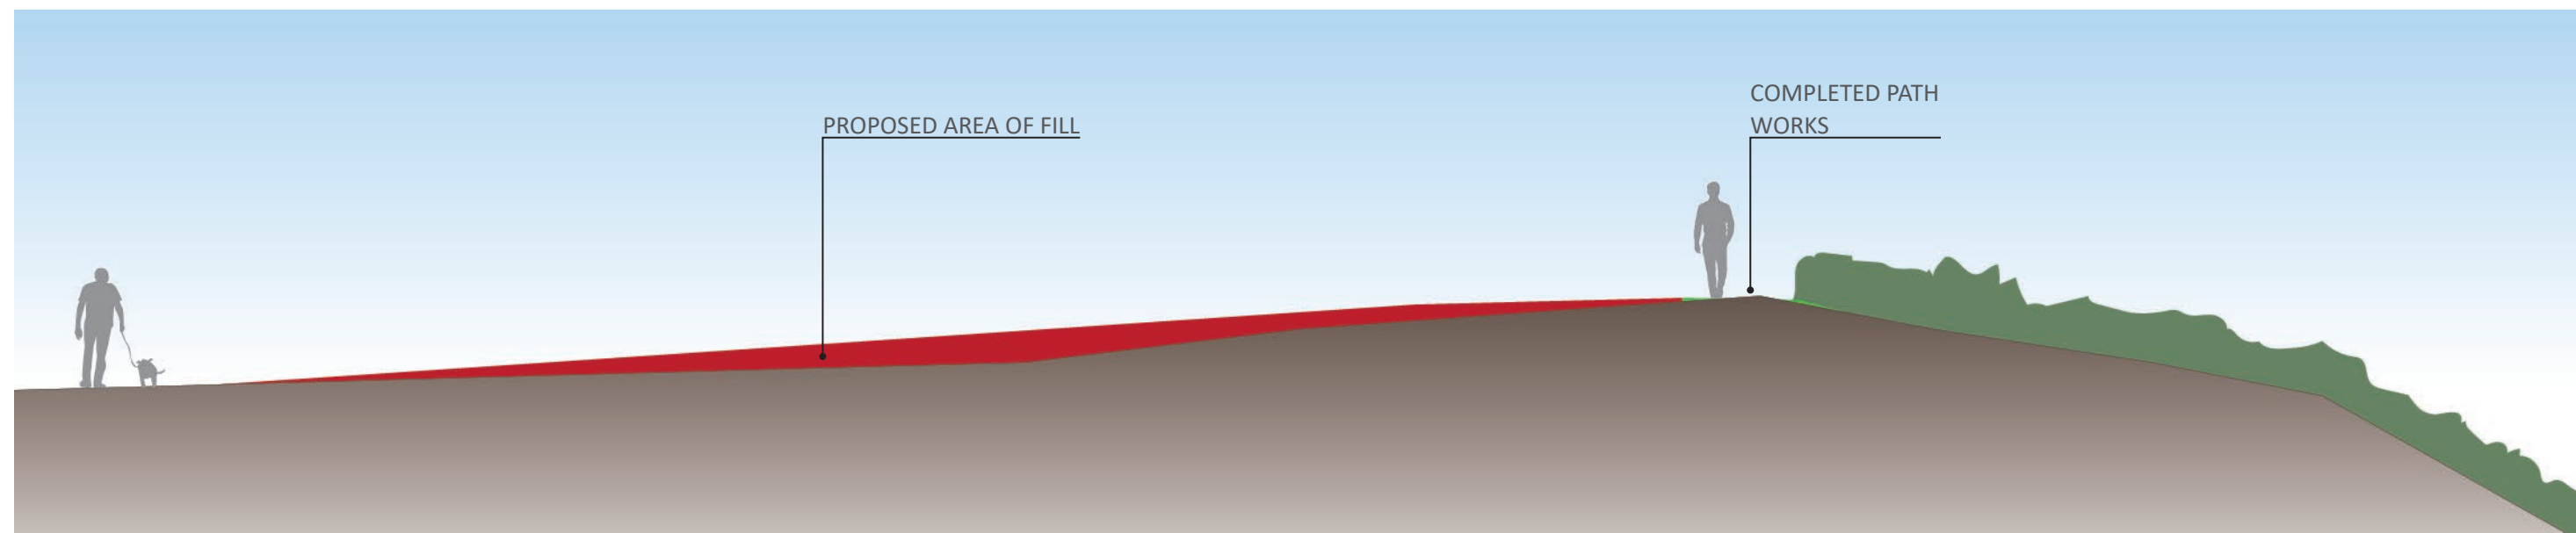

SECTION 2

Project Title: **MARKS PARK
REGRADING AND TURF**

Drawing Name: **CONCEPT - SECTIONS**

Drawing No: **SK0.04**

Date: 10.02.2020

Drawn by: AC

Scale: 1:100 @ A3