


Site Analysis Plan

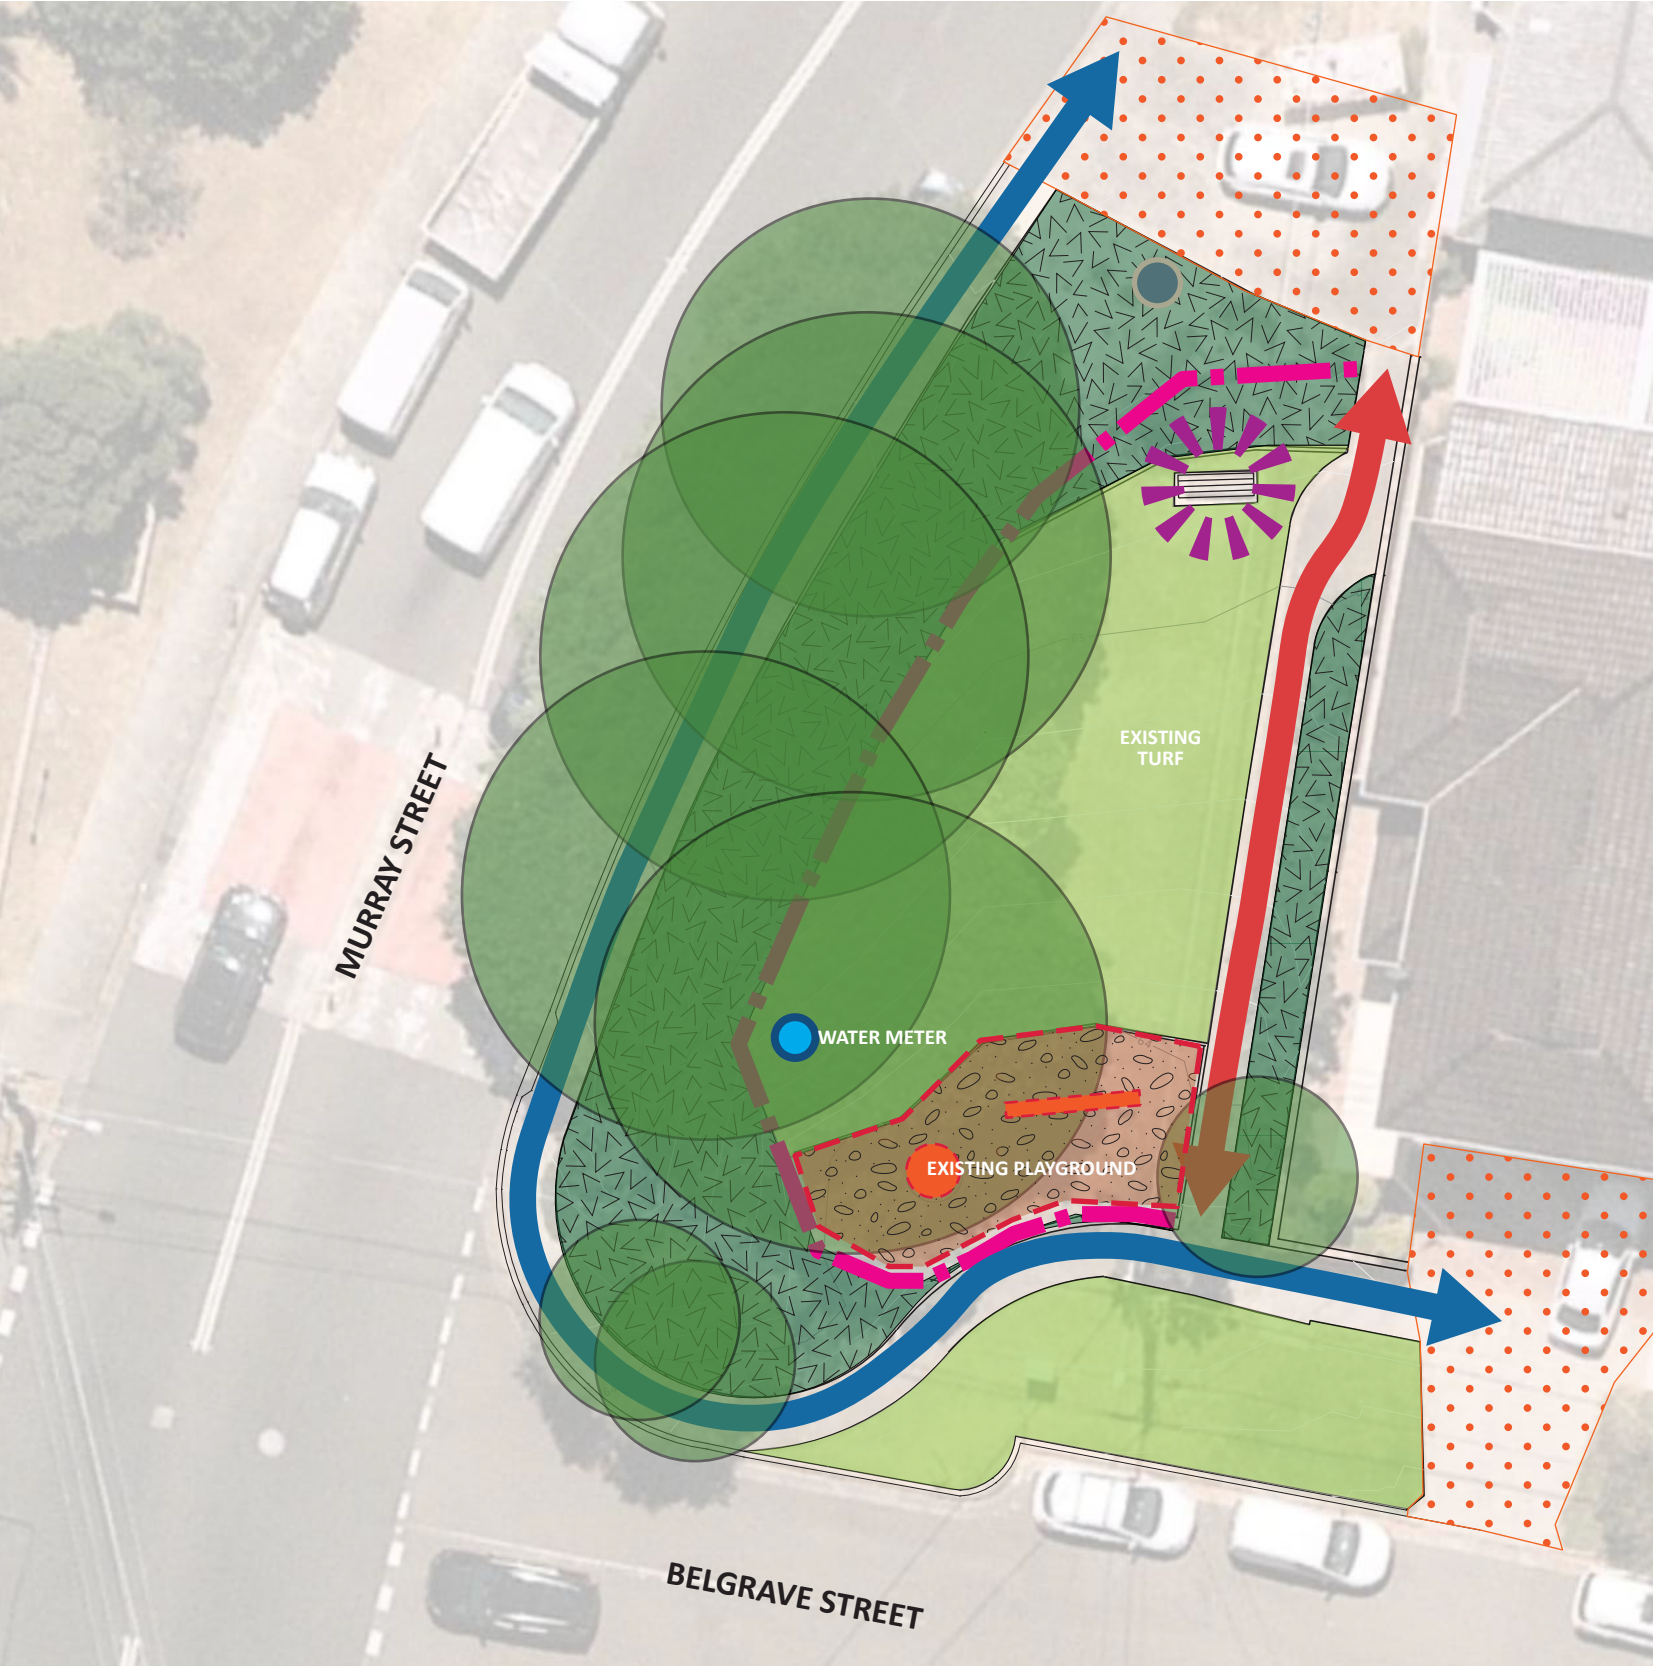

- LEGEND
- EXISTING FOOTPATH THROUGH RESERVE
 - EXISTING FOOTPATH ALONG THE STREET EDGE
 - EXISTING TREES
 - PRIVATE DRIVEWAY ENTRANCES
 - EXISTING WATER METER WITH TAP
 - EXISTING TIMBER BOLLARD WITH TAP
 - EXISTING TIMBER FENCE
 - EXISTING BENCH SEAT
 - EXISTING SOFTFALL MULCH WITH TIMBER EDGE
 - EXISTING PLAYGROUND EQUIPMENT
 - EXISTING TURF
 - EXISTING GARDEN BEDS WITH PLANTING

Site Photos



EXISTING PLAY EQUIPMENT



EXISTING TIMBER FENCE AND TREES BEHIND



EXISTING PLANTING AND TREES ALONG MURRAY STREET



EXISTING PATH AND PLANTING

Project Title: **BELGRAVE STREET RESERVE UPGRADE**

Drawing Name: **Existing Conditions**
Drawing No: **SK-001**

Date: 08.01.2021
Drawn by: SS
Scale: 1:200@A3

