


# Site Analysis Plan

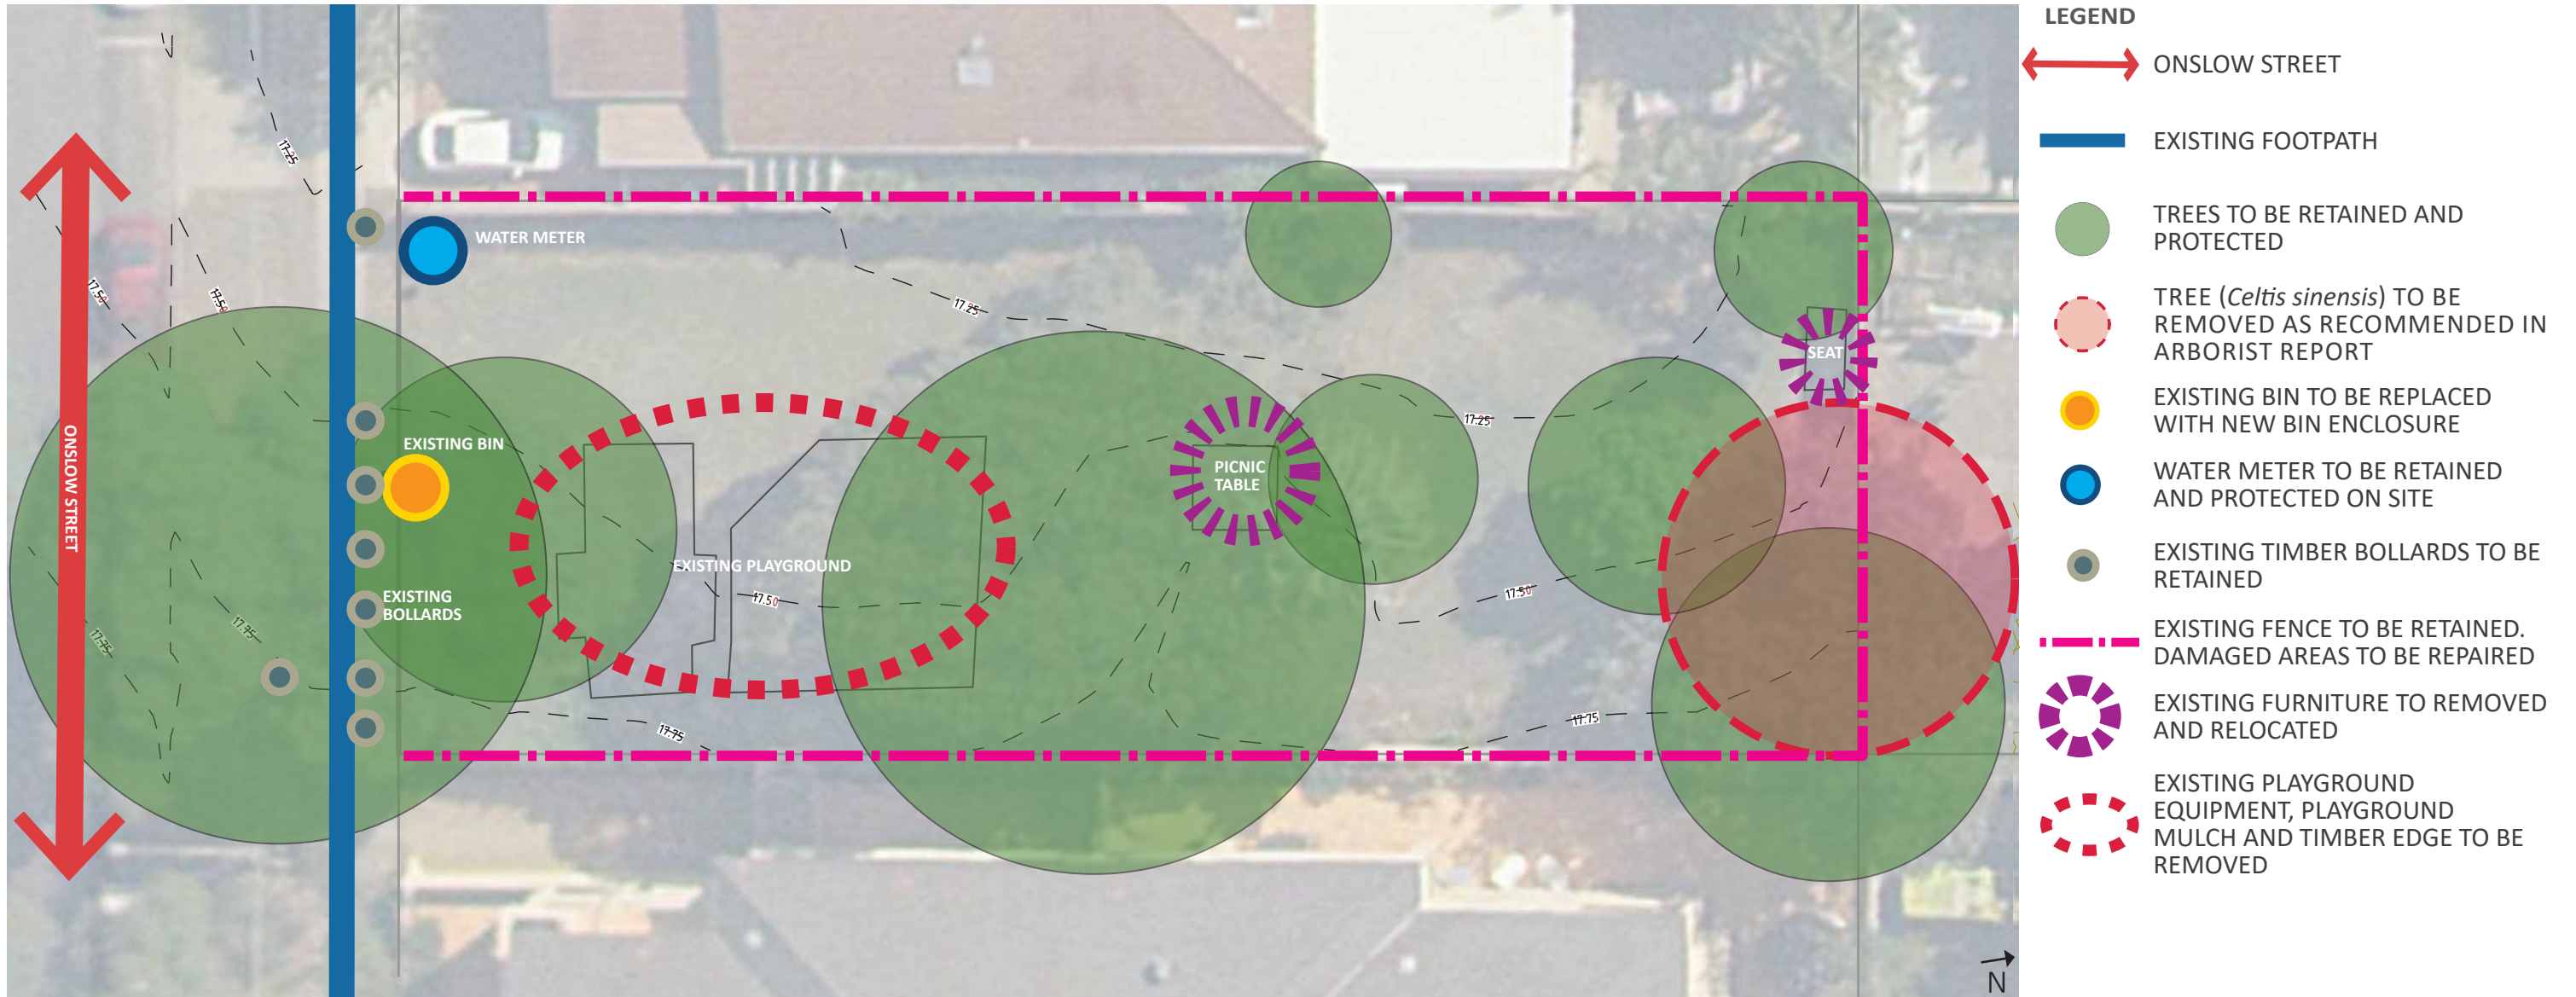

## Site Photo



EXISTING PICNIC SET TO BE REUSED



EXISTING SEAT TO BE REUSED



## PLAYGROUND EQUIPEMENT TO BE REMOVED AND REPLACED



## TIMBER BOLLARDS TO BE RETAINED



EXISTING FENCE TO BE REPAIRED

Project Title: **ON SLOW STREET  
RESERVE UPGRADE**

Drawing Name: **Existing Conditions**

Drawing No: **SK-001**

Date: 06.01.2021

Drawn by: SS


Scale: 1:175@A3



WAVERLEY  
COUNCIL



Concept Plan

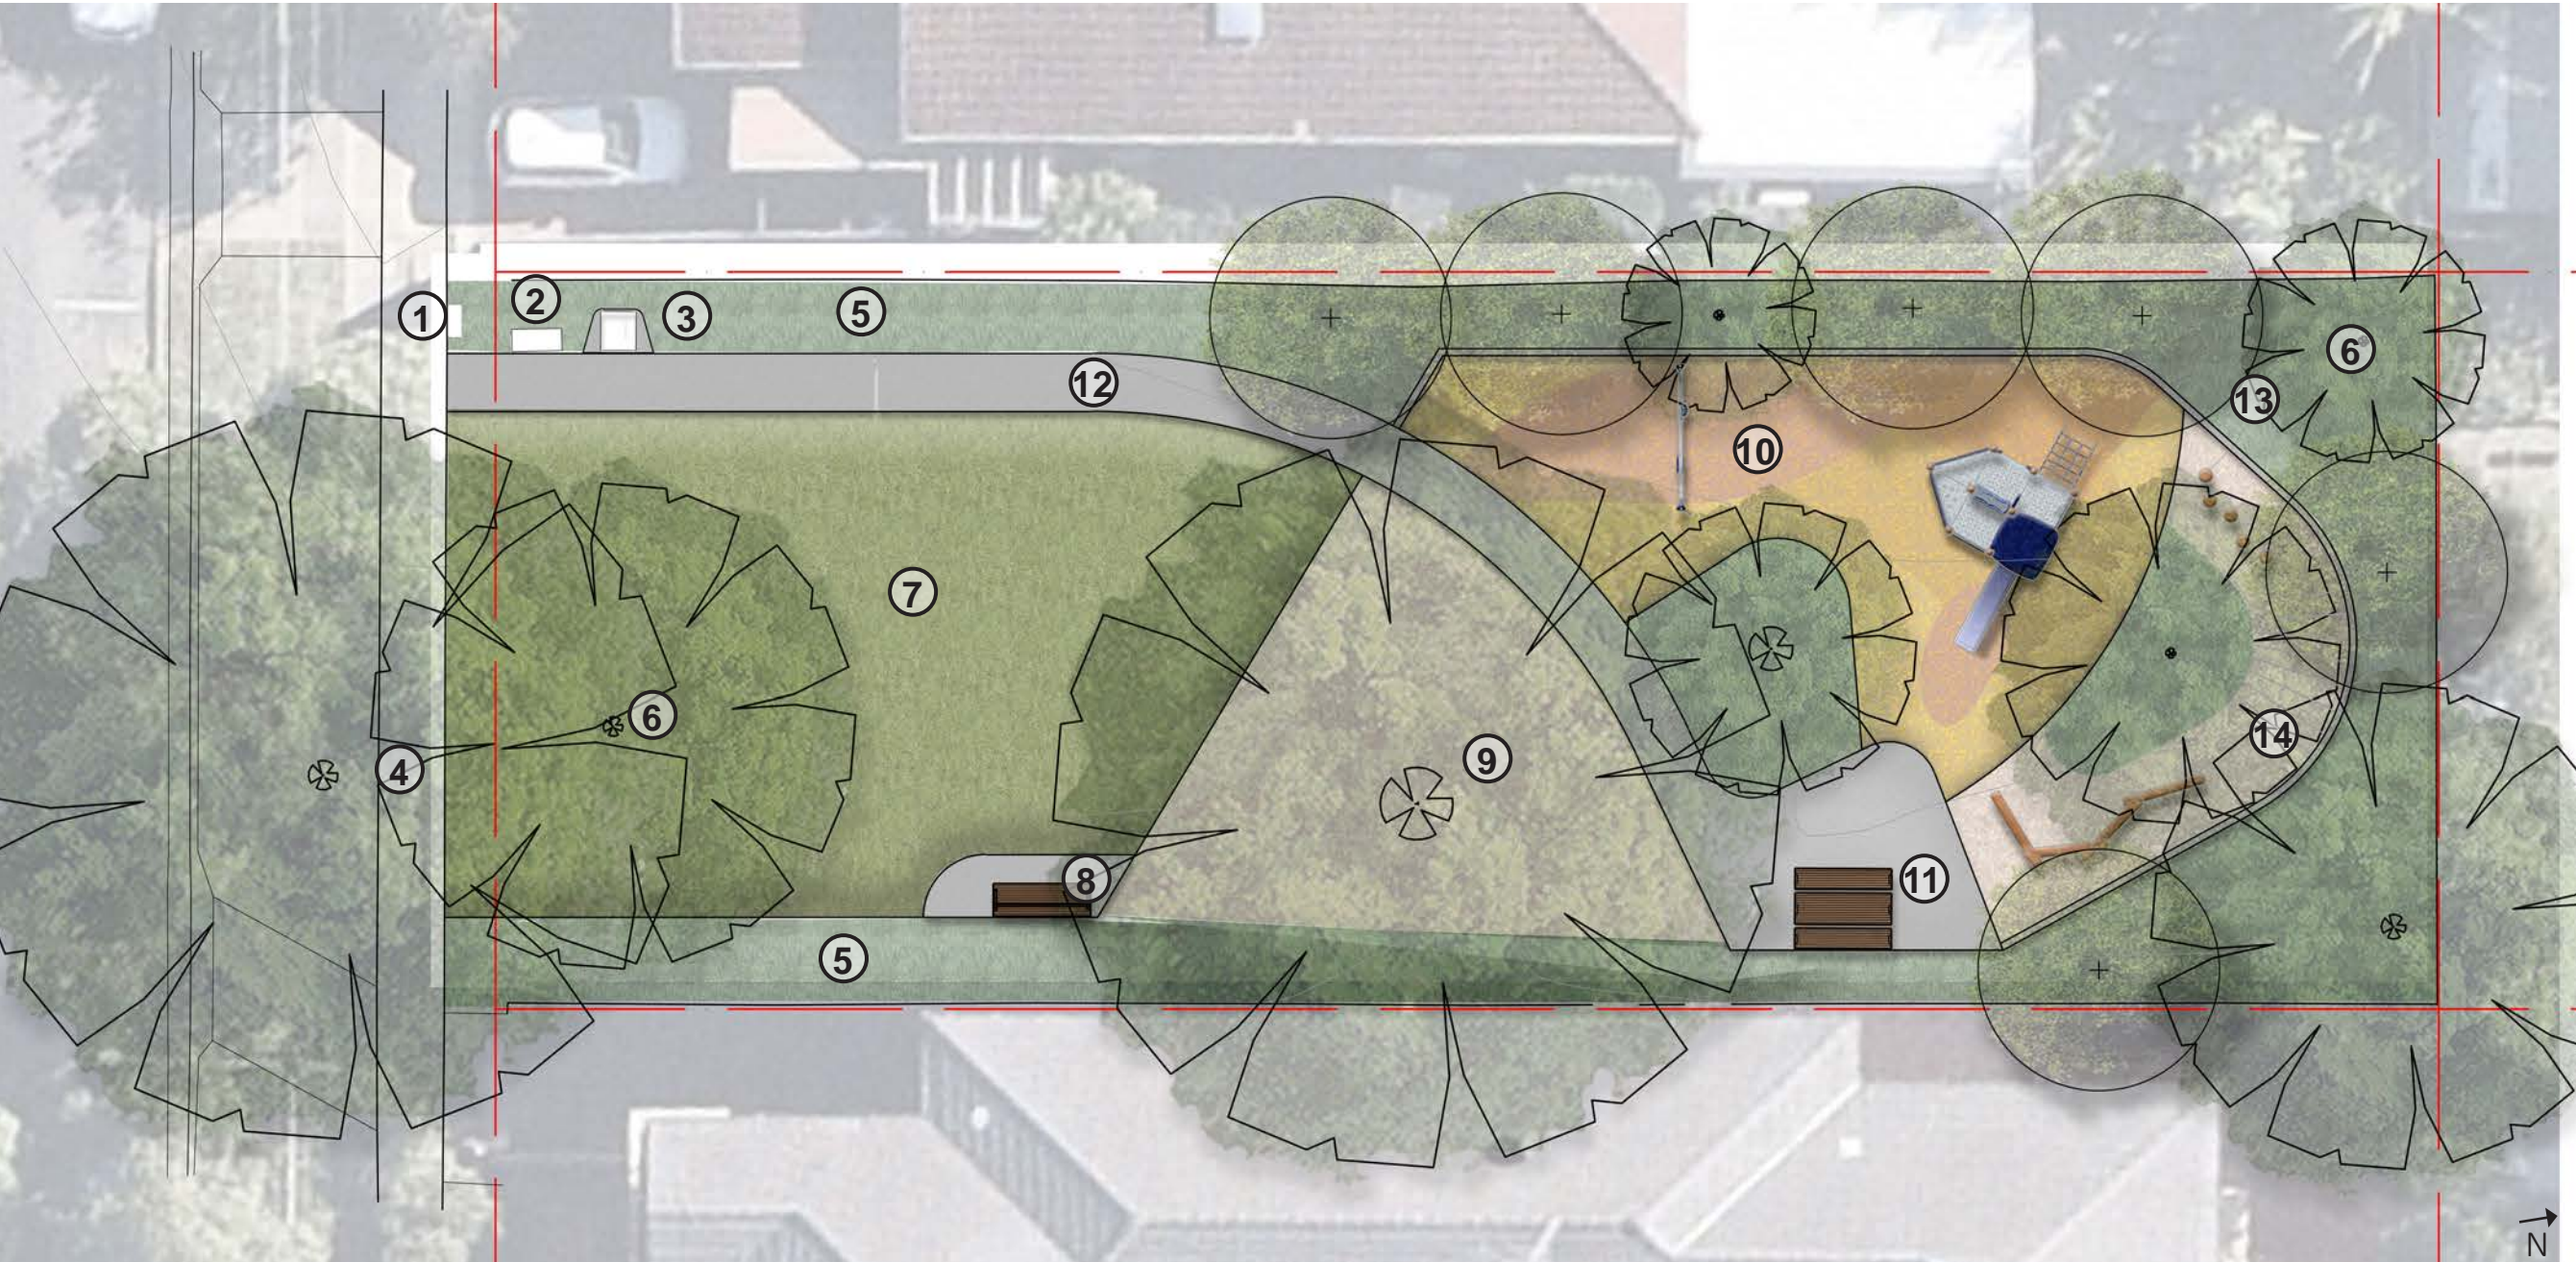

LEGEND


- |   |   |   |  |   |   |
|---|---|---|--|---|---|
| ① | NEW PARK SIGNAGE  | ⑥ | EXISTING TREES RETAINED AND PROTECTED                                      | ⑪ | RELOCATED EXISTING PICNIC TABLE   |
| ② | EXISTING WATER METER  | ⑦ | NEW TURF   | ⑫ | NEW CONCRETE PATH   |
| ③ | NEW BIN ENCLOSURE   | ⑧ | RELOCATED EXISTING SEAT ON NEW CONCRETE SLAB                               | ⑬ | NEW GARDEN BED AND TREES  |
| ④ | EXISTING TIMBER BOLLARDS TO BE RETAINED                             | ⑨ | NEW MULCH UNDER EXISTING TREE  | ⑭ | NEW NATURE PLAY AREA INCLUDING ITEMS SUCH AS BALANCING LOGS, STEPPERS AND TUNNEL MADE FROM METAL RODS AND CLIMBERS WITH MULCH UNDER |
| ⑤ | EXISTING BOUNDARY GARDEN BED. PLANTS TO BE RETAINED WHERE POSSIBLE. | ⑩ | NEW PLAY AREA WITH SMALL PLAY TOWER AND SWING WITH RUBBER SOFTFALL SURFACE |   |   |

Project Title: **ONSLOW STREET  
RESERVE UPGRADE**


Drawing Name: **Concept Plan**  
Drawing No: **SK-002**

Date: 06.01.2021  
Drawn by: SS  
Scale: 1:150@A3



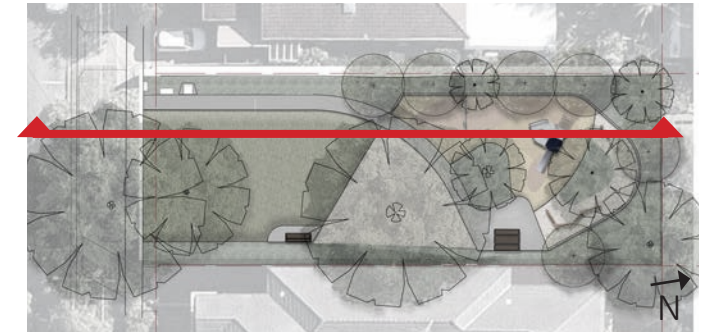

**Key Plan**

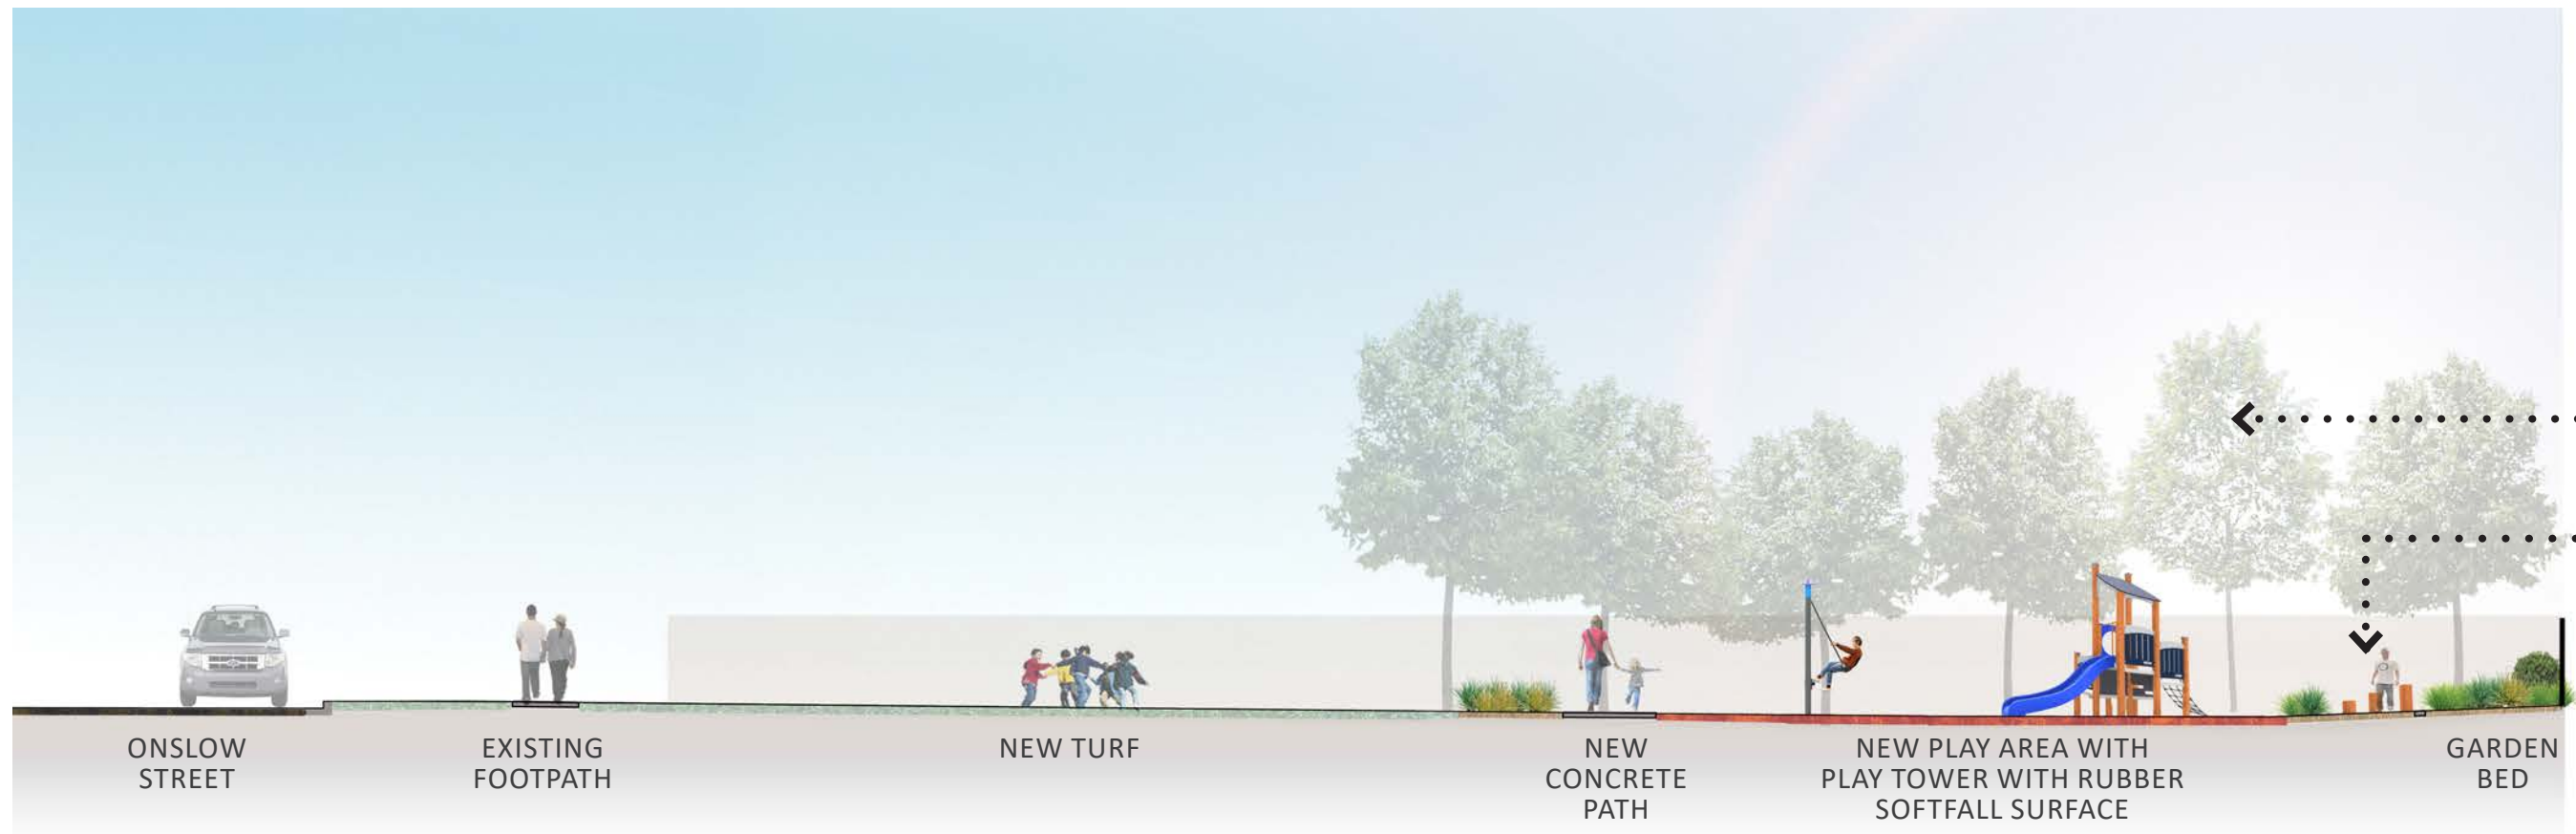

**Section 01**

Project Title: **ONSLOW STREET  
RESERVE UPGRADE**

Drawing Name: **Proposed Section**  
Drawing No: **SK-003**

Date: 06.01.2021  
Drawn by: SS  
Scale: 1:150@A3



ASSET REPLACEMENTS & UPGRADES



NEW BIN ENCLOSURES



NEW PARK SIGNAGE



EXISTING SEAT REUSED



EXISTING PICNIC SETTING REUSED

PLAYGROUND IDEAS



NEW NATURE PLAY AREA WITH LOGS, STEPPERS AND TEE-PEE



PLAY STRUCTURE



SWING



TREES



*Elaeocarpus reticulatus*



*Cupaniopsis anacardioides*

CLIMBERS & GROUNDCOVERS



*Trachelospermum jasminoides*



*Hardenbergia violacea*

SHRUBS



*Doryanthes excelsa*



*Correa alba*



*Westringia fruticosa*

GRASSES



*Phormium tenax*



*Pennisetum alopecuroides*



*Liriope muscari*