


# Site Analysis Plan

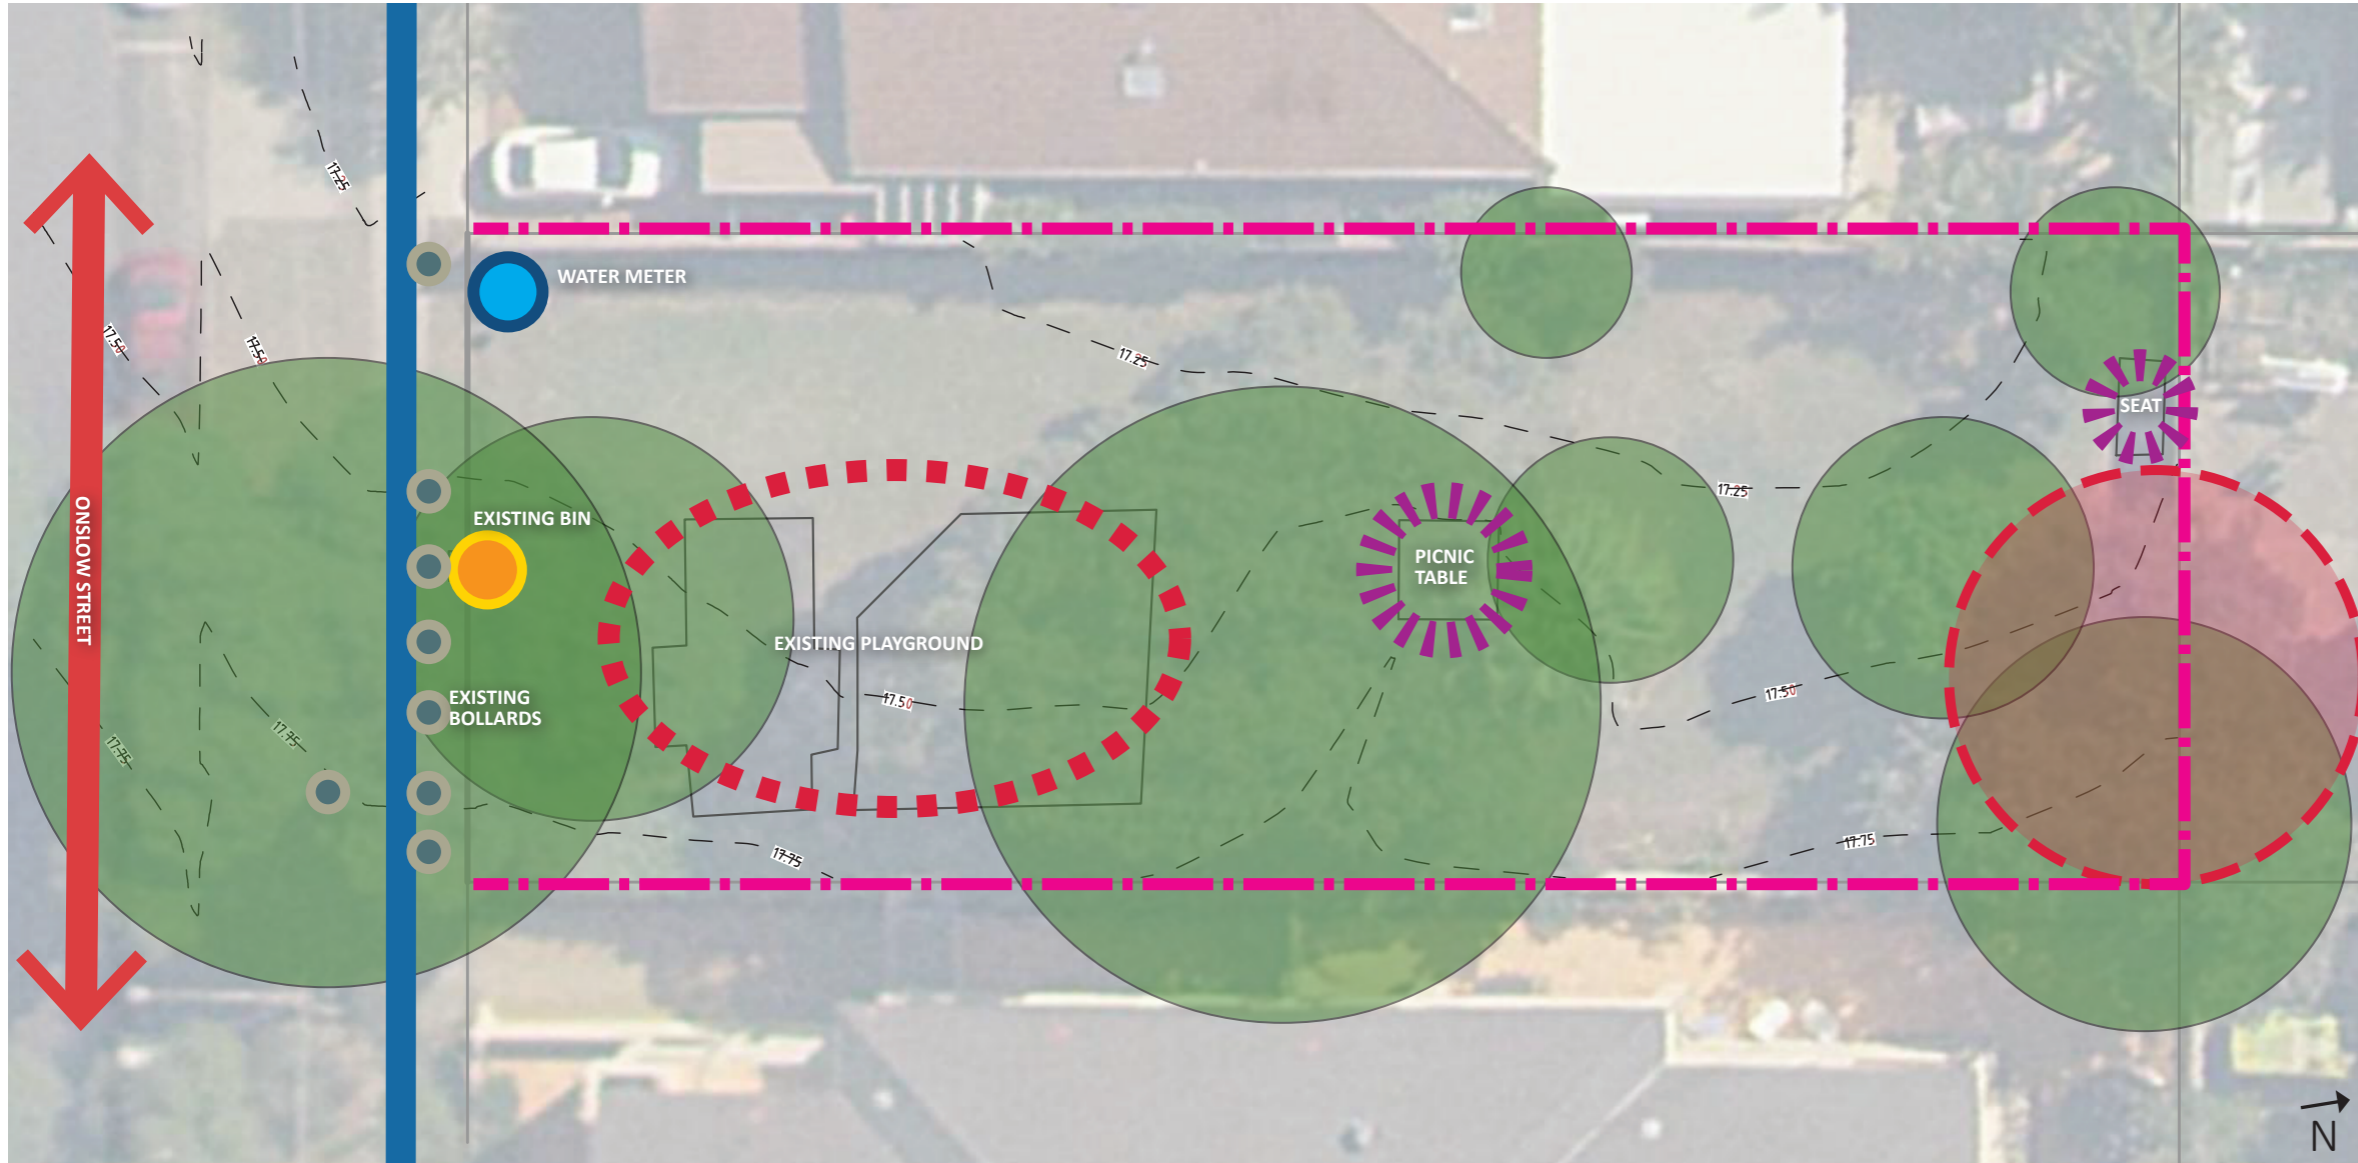

## Site Photo



EXISTING PICNIC SET TO BE REUSED



EXISTING SEAT TO BE REUSED



## PLAYGROUND EQUIPEMENT TO BE REMOVED AND REPLACED



## TIMBER BOLLARDS TO BE RETAINED



EXISTING FENCE TO BE REPAIRED

Project Title: **ON SLOW STREET  
RESERVE UPGRADE**

Drawing Name: **Existing Conditions**

Drawing No: **SK-001**

Date: 01.06.2021


Drawn by: JQ

Scale: 1:175@A3



WAVERLEY  
COUNCIL

Concept Plan

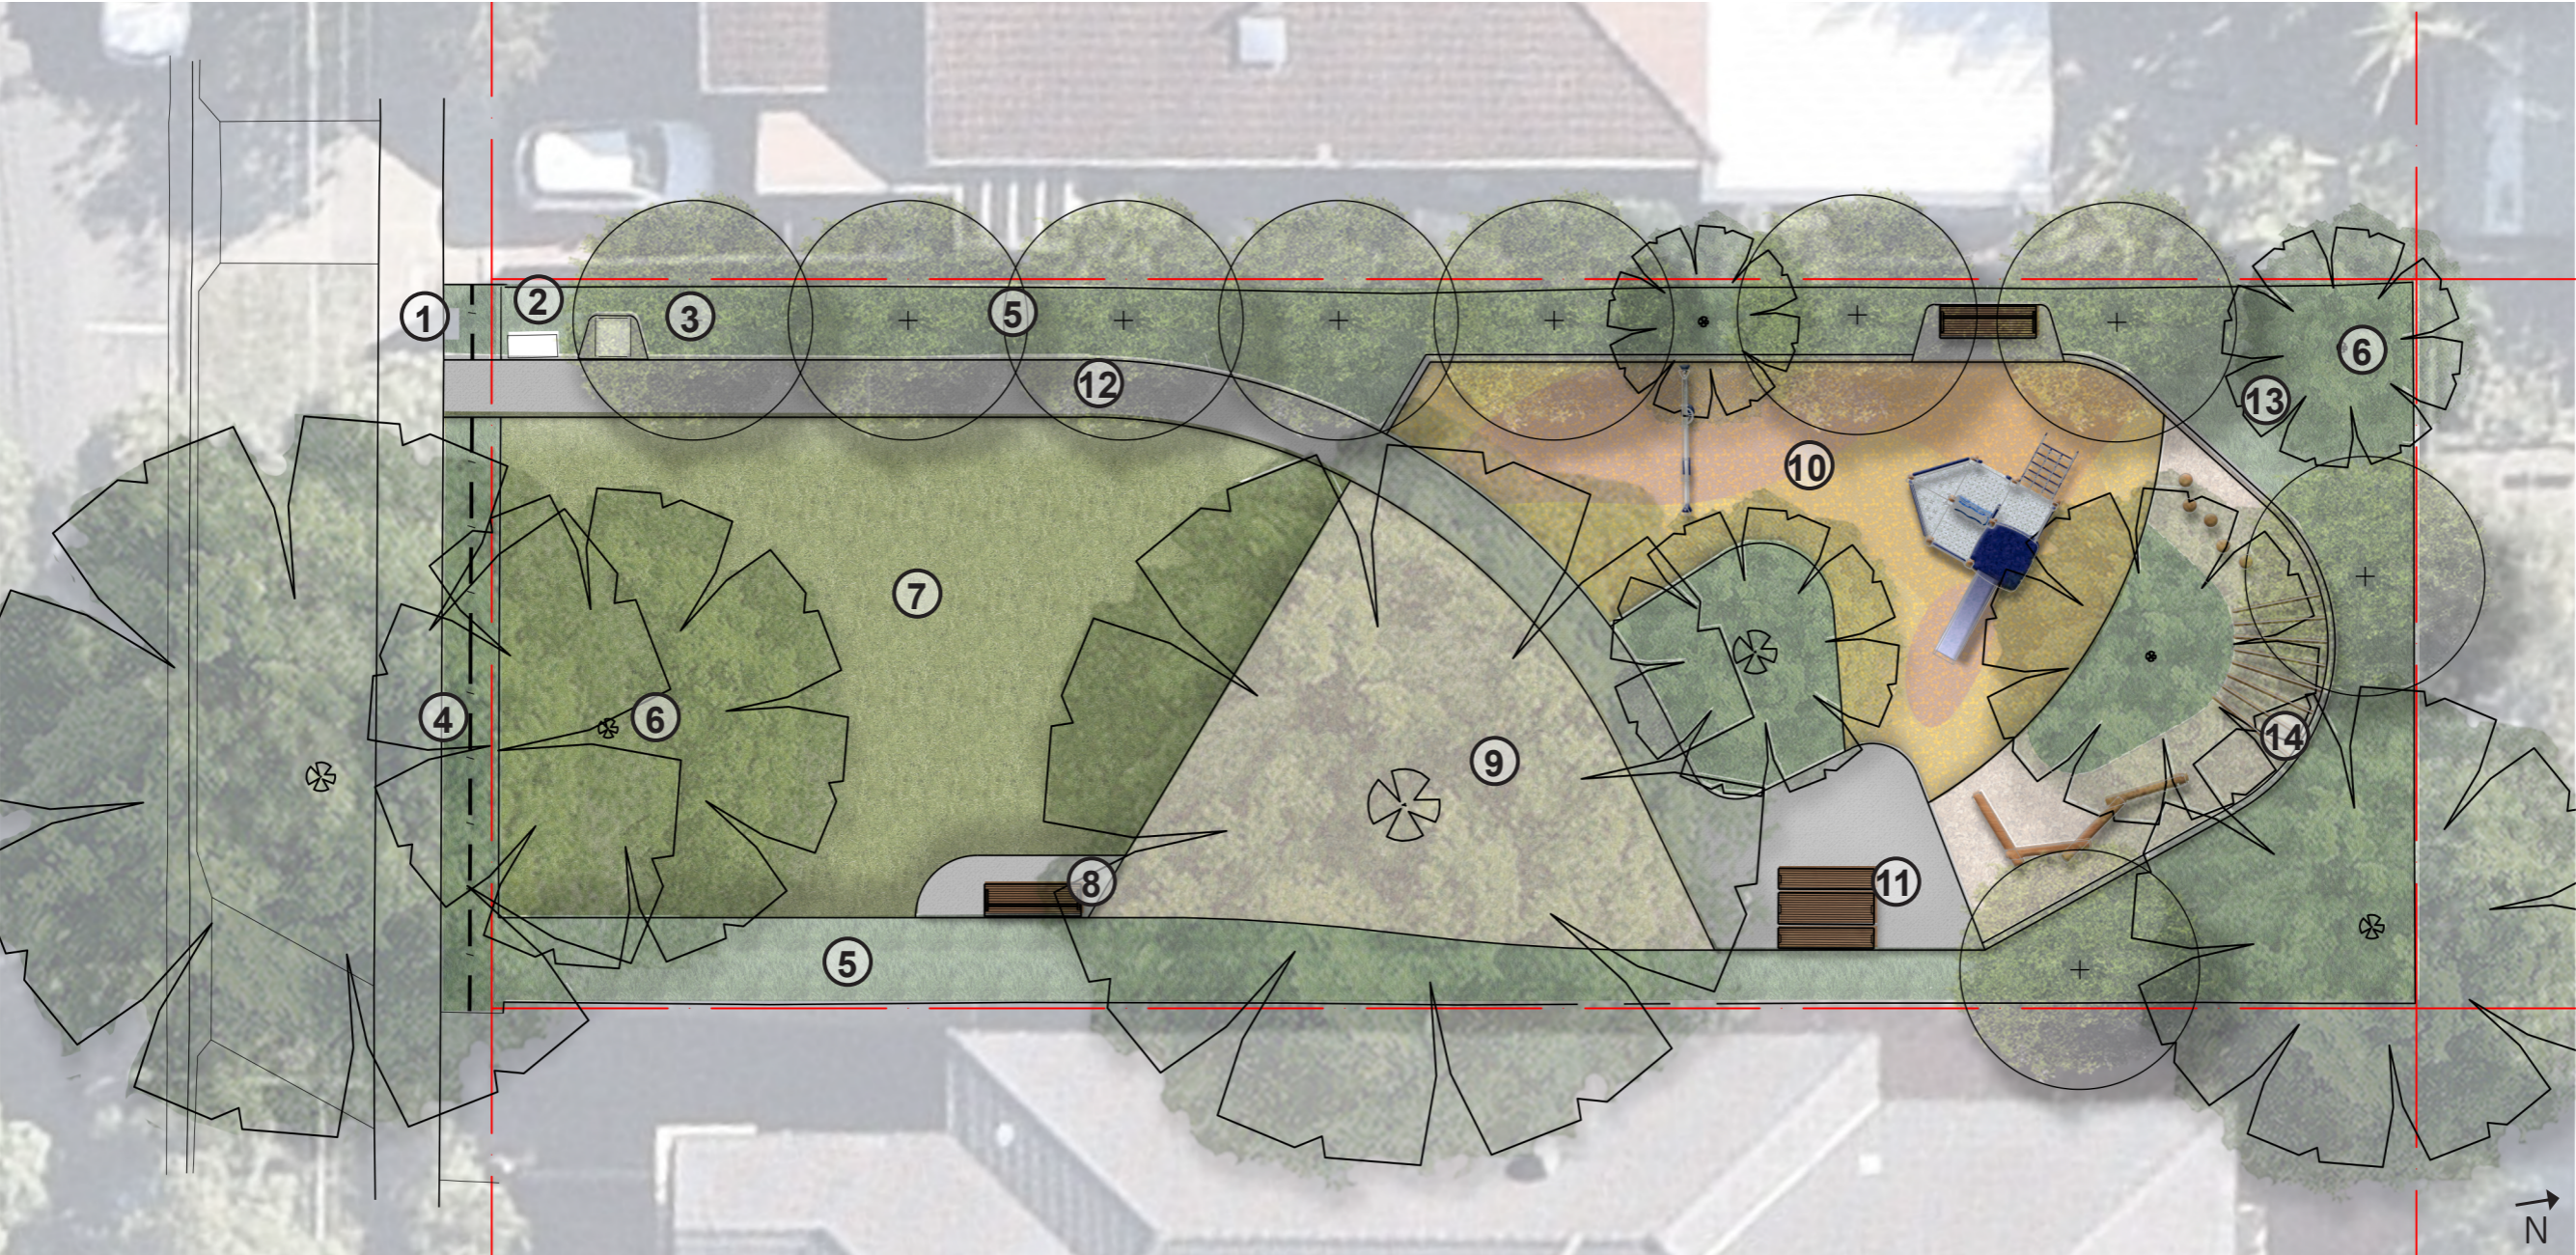

LEGEND

- ① NEW PARK SIGNAGE

② EXISTING WATER METER

③ NEW BIN ENCLOSURE

④ EXISTING TIMBER BOLLARDS TO BE REMOVED. NEW GARDEN BED WITH STEEL GARDEN FENCE.

⑤ EXISTING BOUNDARY GARDEN BED, PLANTS TO BE RETAINED WHERE POSSIBLE. NEW TREE PLANTINGS ALONG FENCE.
- ⑥ EXISTING TREES RETAINED AND PROTECTED

⑦ NEW TURF

⑧ RELOCATED EXISTING SEAT ON NEW CONCRETE SLAB

⑨ NEW MULCH UNDER EXISTING TREE

⑩ NEW PLAY AREA WITH SMALL PLAY TOWER AND SWING WITH RUBBER SOFTFALL SURFACE
- ⑪ RELOCATED EXISTING PICNIC TABLE

⑫ NEW CONCRETE PATH

⑬ NEW GARDEN BED AND TREES

⑭ NEW NATURE PLAY AREA INCLUDING ITEMS SUCH AS BALANCING LOGS, STEPPERS AND TUNNEL MADE FROM METAL RODS AND CLIMBERS WITH MULCH UNDER

Project Title: **ONSLOW STREET  
RESERVE UPGRADE**

Drawing Name: **Revised Concept Plan**

Drawing No: **SK-002**


Date: 01.06.2021

Drawn by: JQ

Scale: 1:150@A3



**Key Plan**

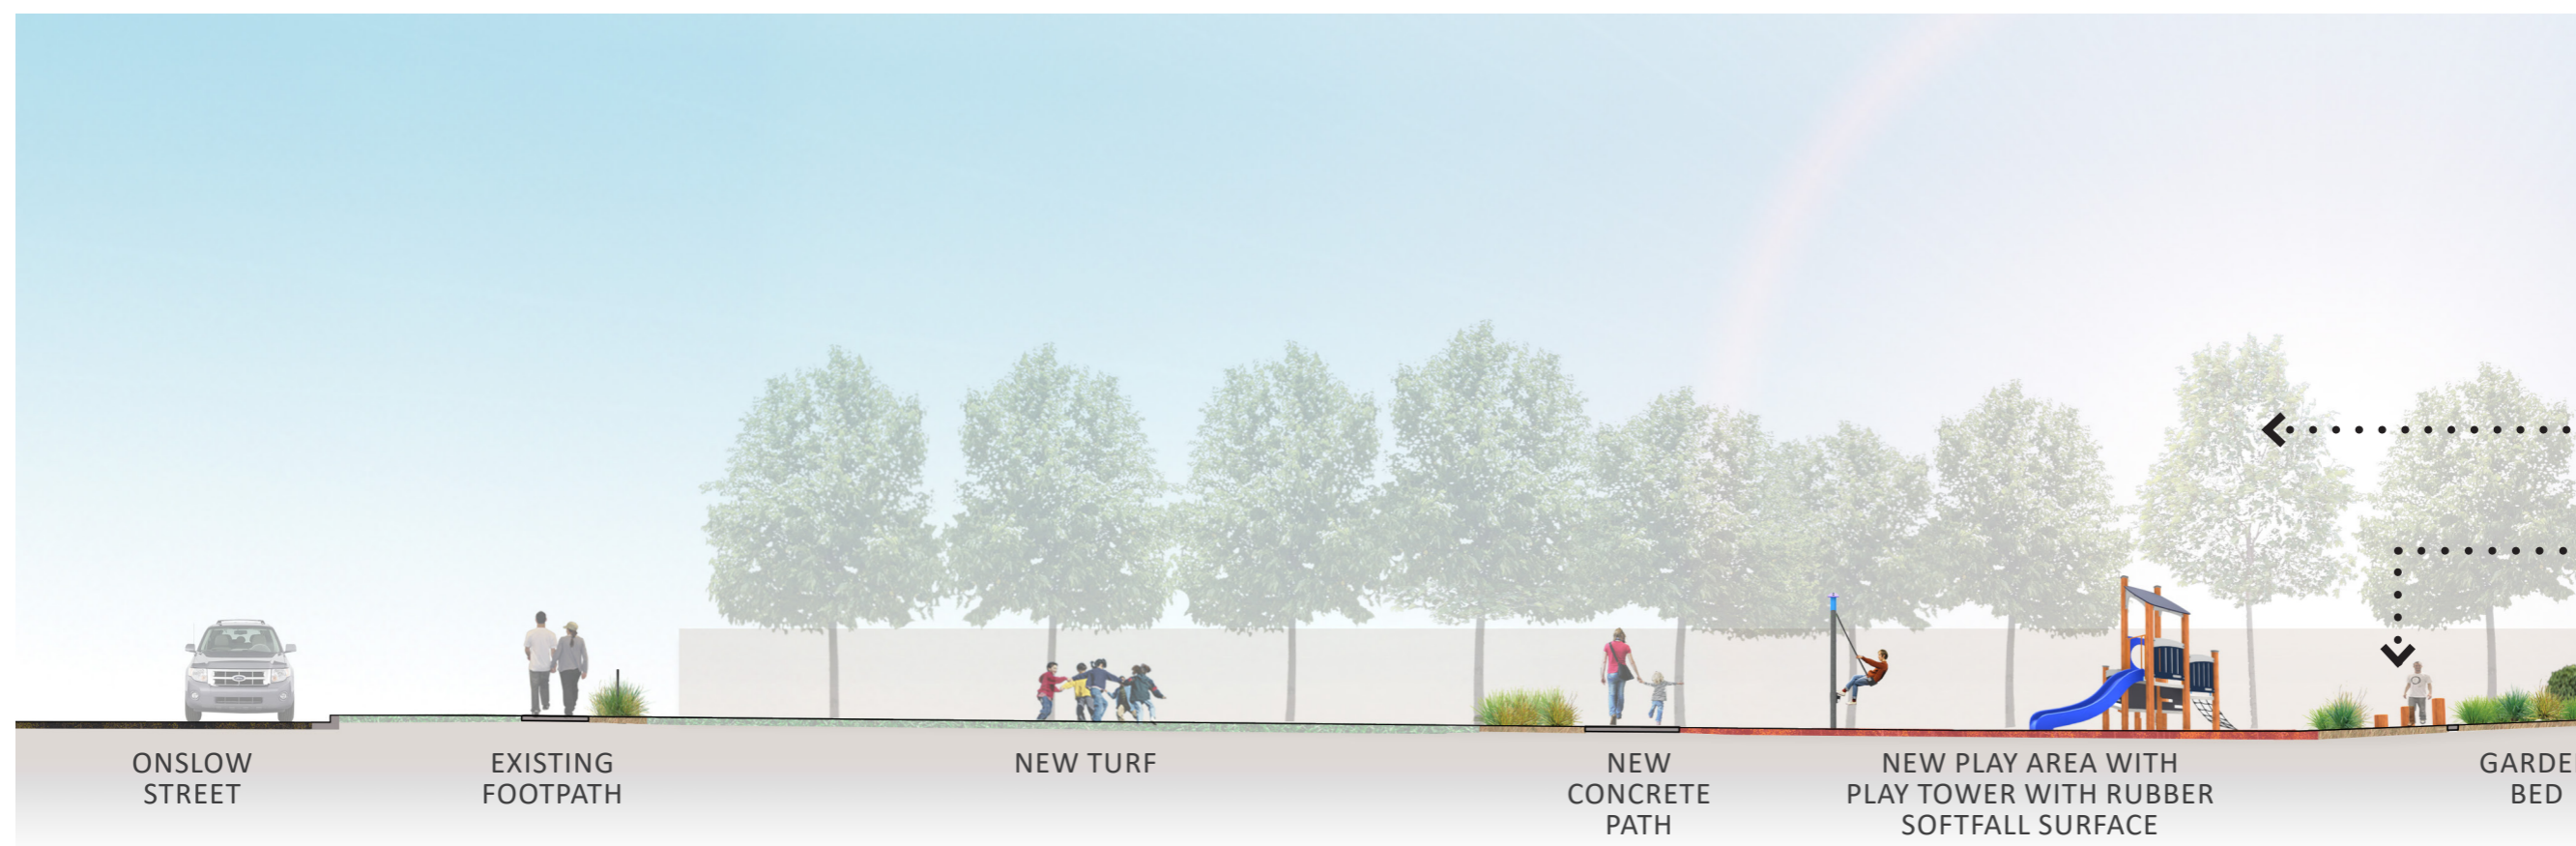

**Section 01**

Project Title: **ONSLOW STREET  
RESERVE UPGRADE**

Drawing Name: **Proposed Section**

Drawing No: **SK-003**

Date: 01.06.2021

Drawn by: JQ

Scale: 1:150@A3

ASSET REPLACEMENTS & UPGRADES



NEW BIN ENCLOSURES



NEW PARK SIGNAGE



EXISTING SEAT REUSED



EXISTING PICNIC SETTING REUSED

PLAYGROUND IDEAS



NEW NATURE PLAY AREA WITH LOGS, STEPPERS AND TEE-PEE



PLAY STRUCTURE



SWING

TREES



*Elaeocarpus reticulatus*



*Cupaniopsis anacardioides*

CLIMBERS & GROUNDCOVERS



*Trachelospermum jasminoides*



*Hardenbergia violacea*

SHRUBS



*Doryanthes excelsa*



*Correa alba*



*Westringia fruticosa*

GRASSES



*Phormium tenax*



*Pennisetum alopecuroides*



*Liriope muscari*