


# Crossing point design options

## Birrell Street currently

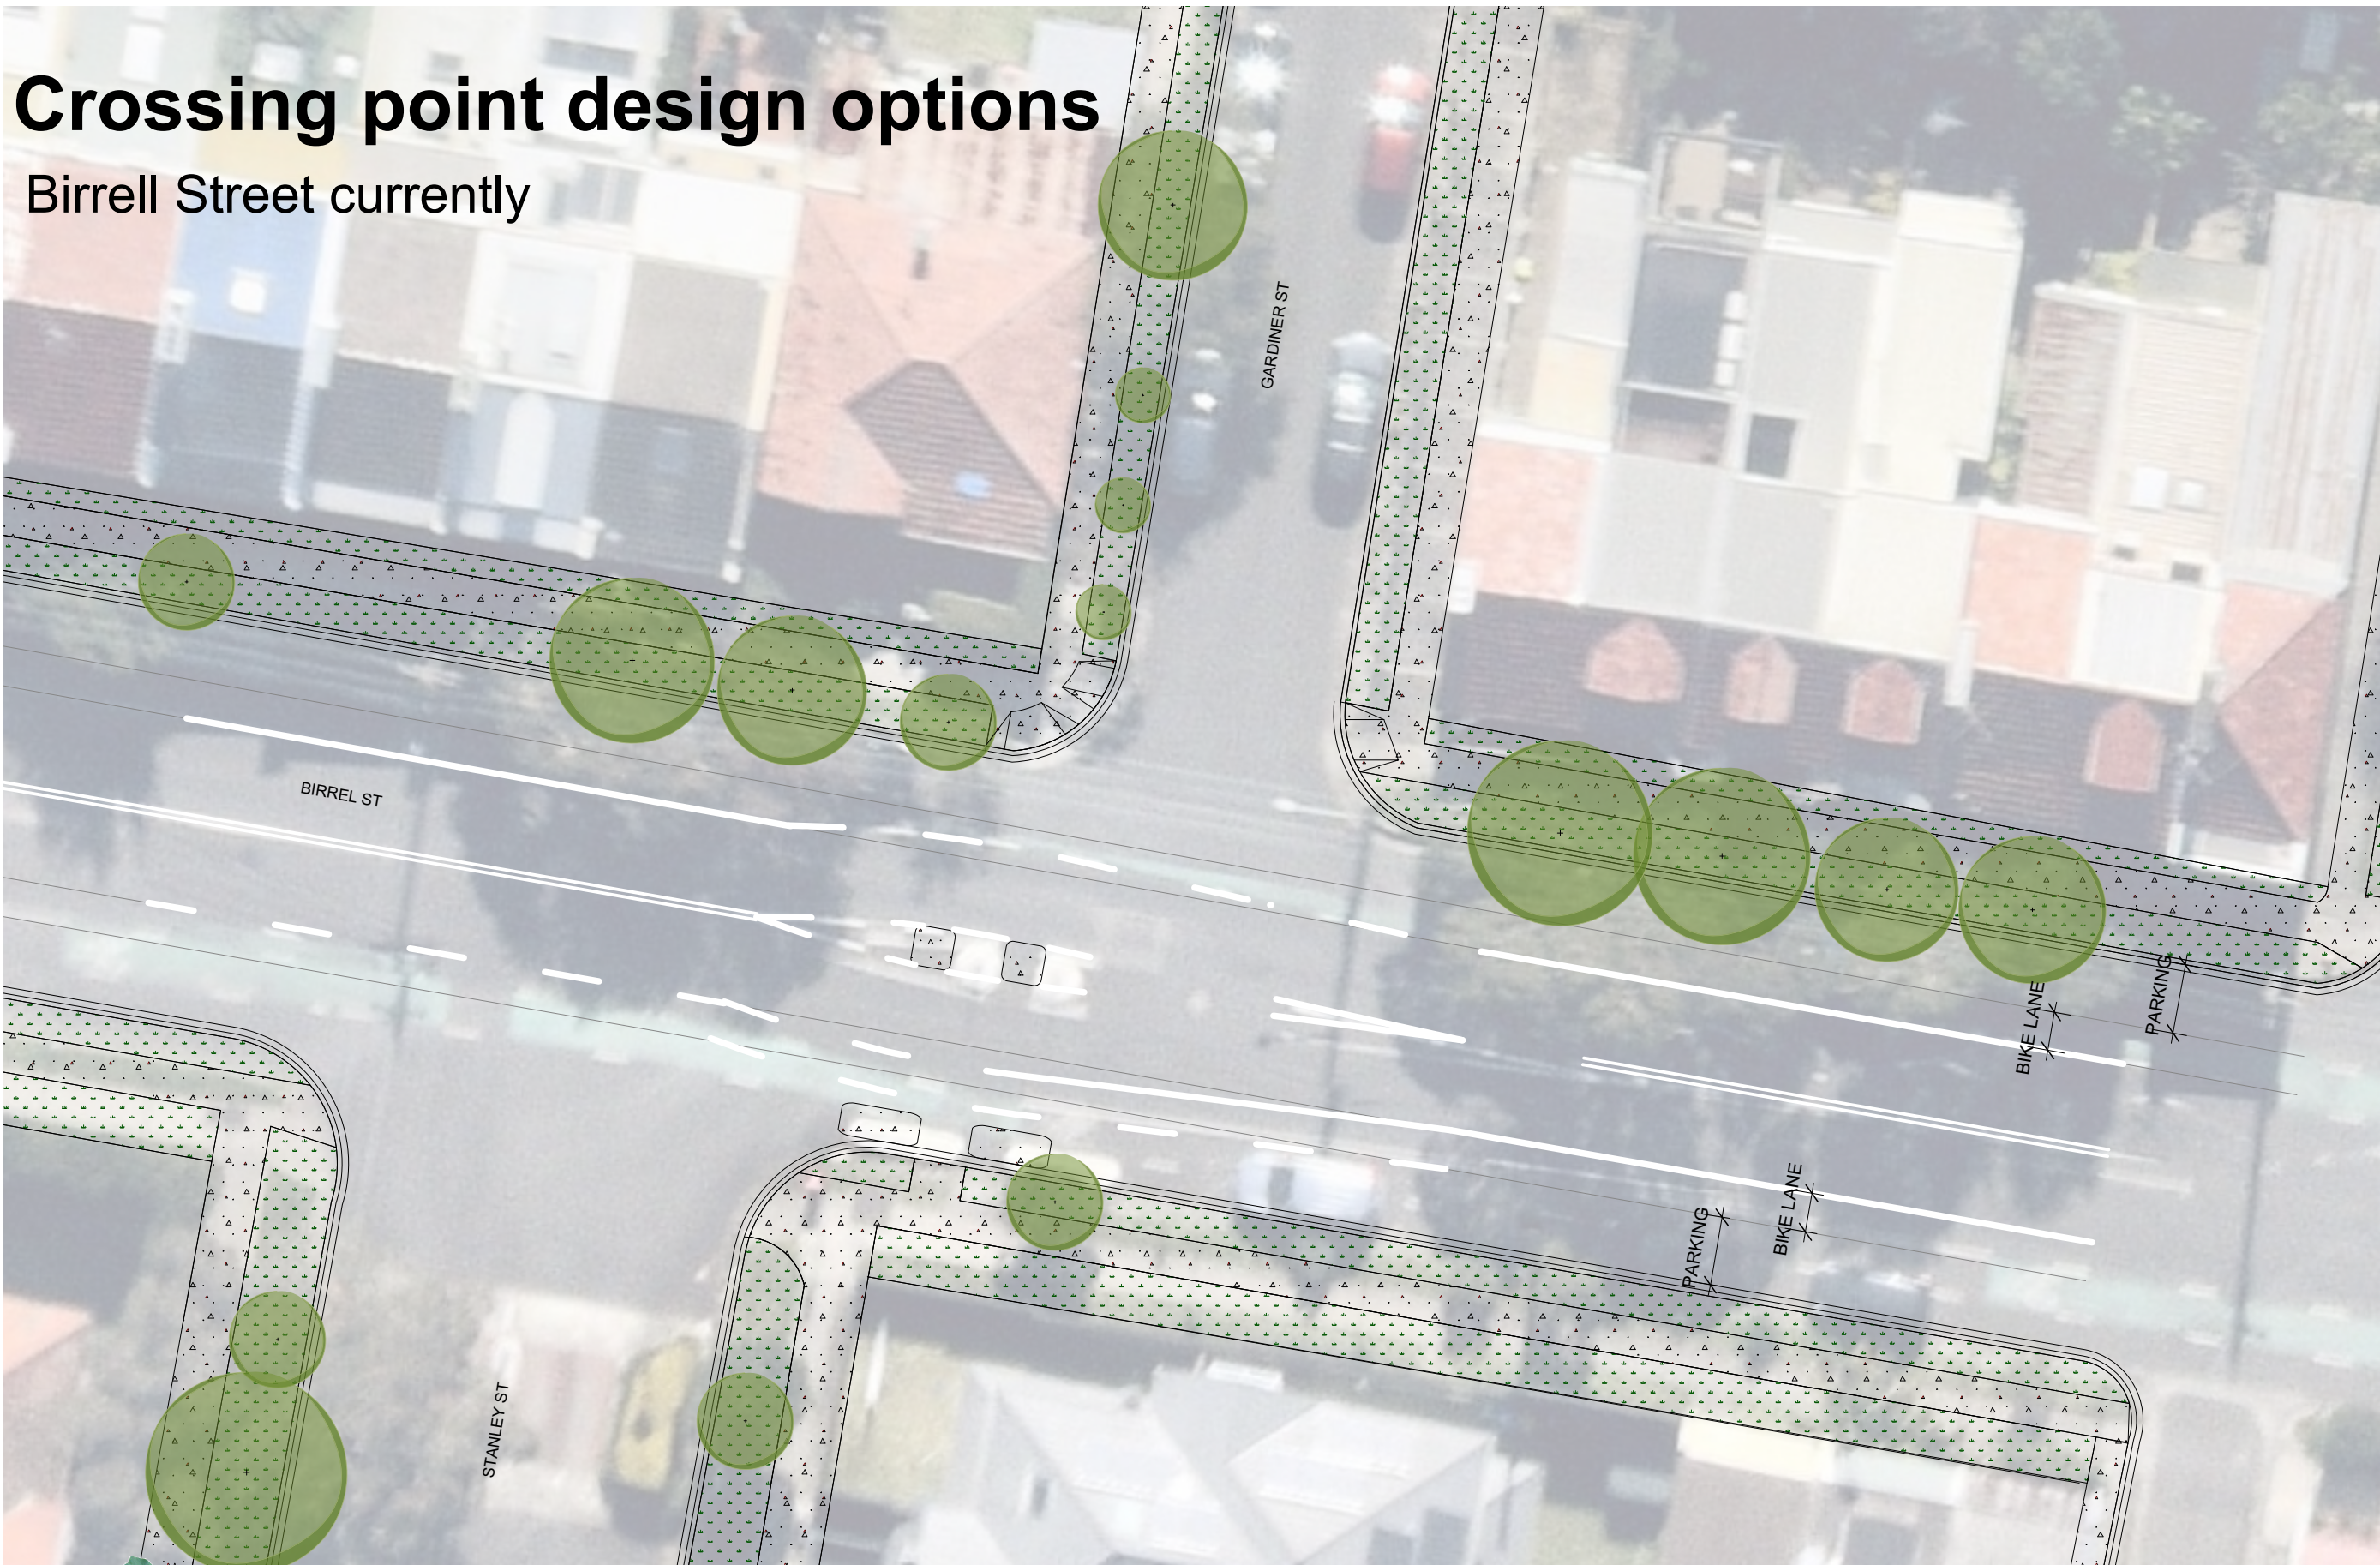

**LEGEND**

- EXISTING TREE
- EXISTING PAVEMENT
- EXISTING LANDSCAPE
- PROPOSED PAVING
- PROPOSED LANDSCAPE



LANDSCAPE ARCHITECT / URBAN DESIGNERS  
**33 PARALLEL**  
21 Chambers Avenue  
Bondi Beach Sydney  
NSW 2026 Australia  
Tel: (61) 0407134211 (61) 0451633762  
info@33parallel.com.au  
Darren Mansfield AILA Registered Landscape Architect

CLIENT  
**Waverley Council**

PROJECT  
**Birrell Street**

DRAWING TITLE  
**BIRREL ST EXISTING**

Monday, 24 October 2022

ISSUE	DESCRIPTION	DATE	CREATED	DATE	CHECKED	PROJECT STAGE	SHEET SIZE
—	—	—	JN	21.10.22	DM	PRELIMINARY	A3
—	—	—	PROJECT NUMBER	19013		DRAWING NUMBER	ISSUE
—	—	—				L-101	

Scale 1:200



# Upgraded crossing point design option 1

\*This map is based on option 1 of the upgraded bike lane. However, the crossing points proposed on this page would still be the same if option 2 for the bike lane was used.

LEGEND


EXISTING TREE

EXISTING PAVEMENT

EXISTING LANDSCAPE

PROPOSED PAVING

PROPOSED LANDSCAPE

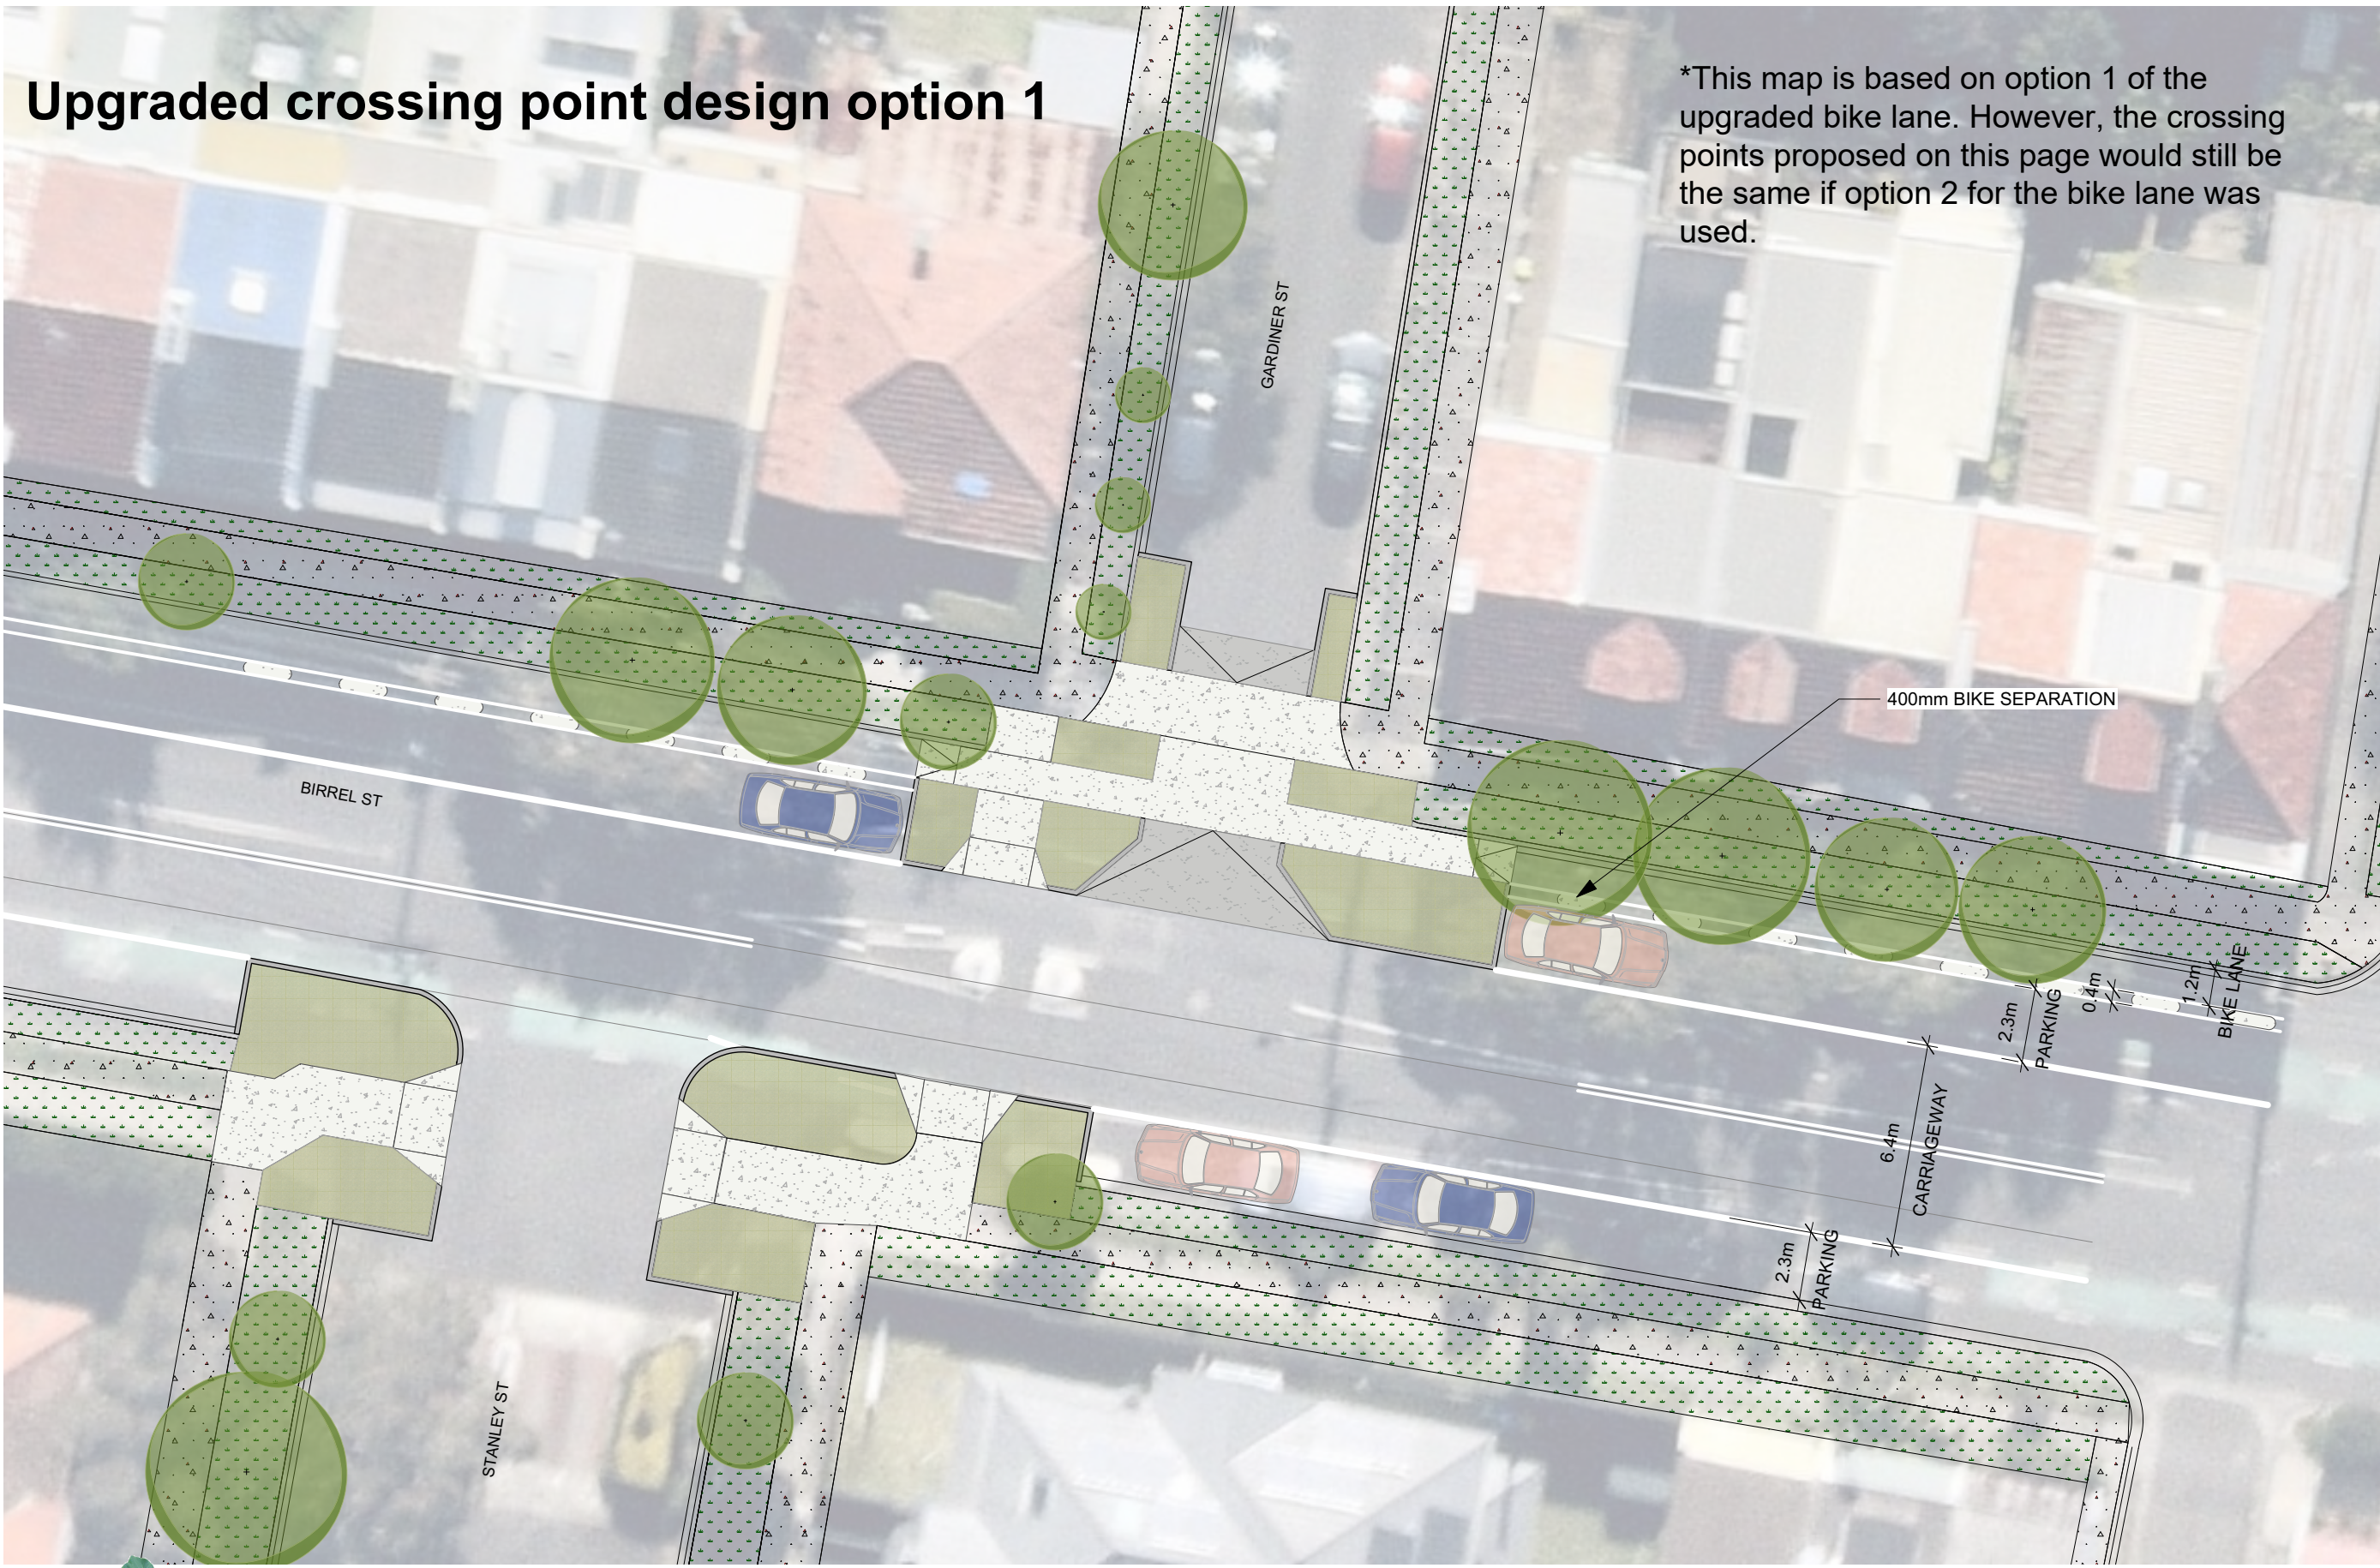



# Upgraded crossing point design option 2

\*This map is based on option 1 of the upgraded bike lane. However, the crossing points proposed on this page would still be the same if option 2 for the bike lane was used.

LEGEND


EXISTING TREE

EXISTING PAVEMENT

EXISTING LANDSCAPE

PROPOSED PAVING

PROPOSED LANDSCAPE

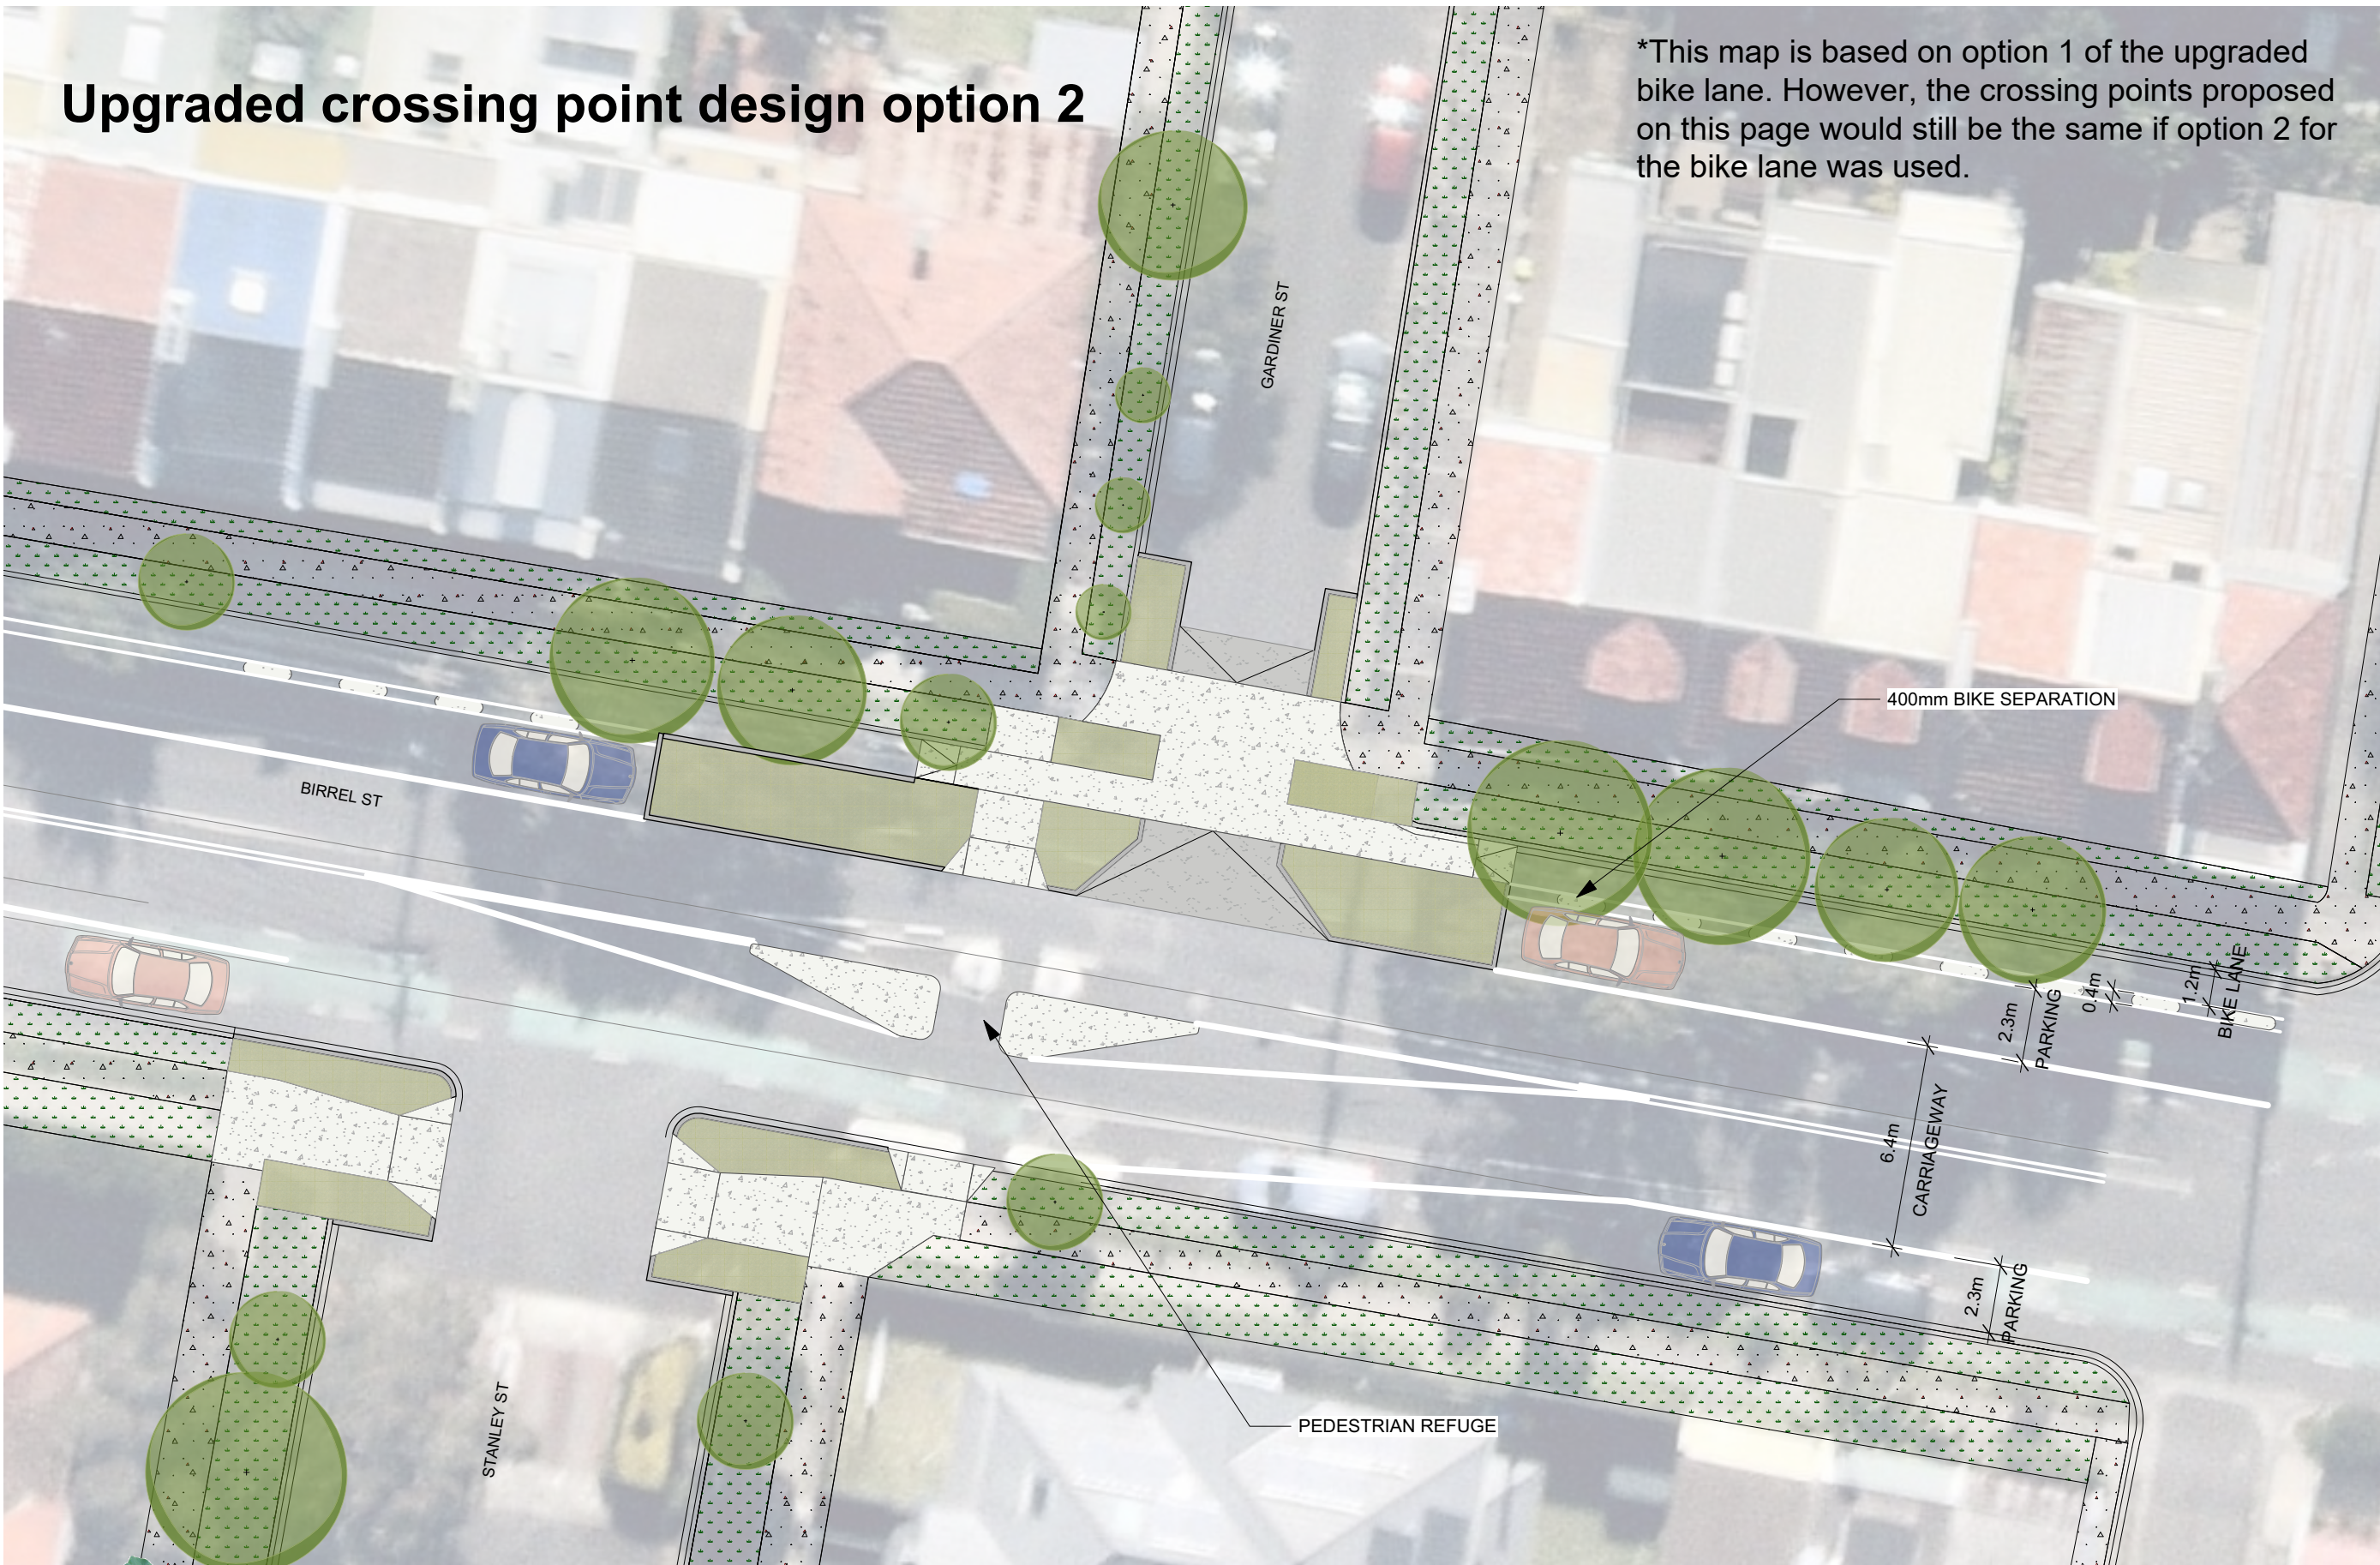

LANDSCAPE ARCHITECT / URBAN DESIGNERS  
**33 PARALLEL**  
21 Chambers Avenue  
Bondi Beach Sydney  
NSW 2026 Australia  
Tel: (61) 0407134211 (61) 0451633762  
info@33parallel.com.au  
Darren Mansfield AILA Registered Landscape Architect

CLIENT  
**Waverley Council**

PROJECT  
**Birrel Street**

DRAWING TITLE  
**BIRREL ST OPTION 02**

Monday, 24 October 2022

ISSUE	DESCRIPTION	DATE	CREATED	DATE	CHECKED	PROJECT STAGE	SHEET SIZE
			JN	21.10.22	DM	PRELIMINARY	A3
			PROJECT NUMBER			DRAWING NUMBER	ISSUE
			19013			L-103	