






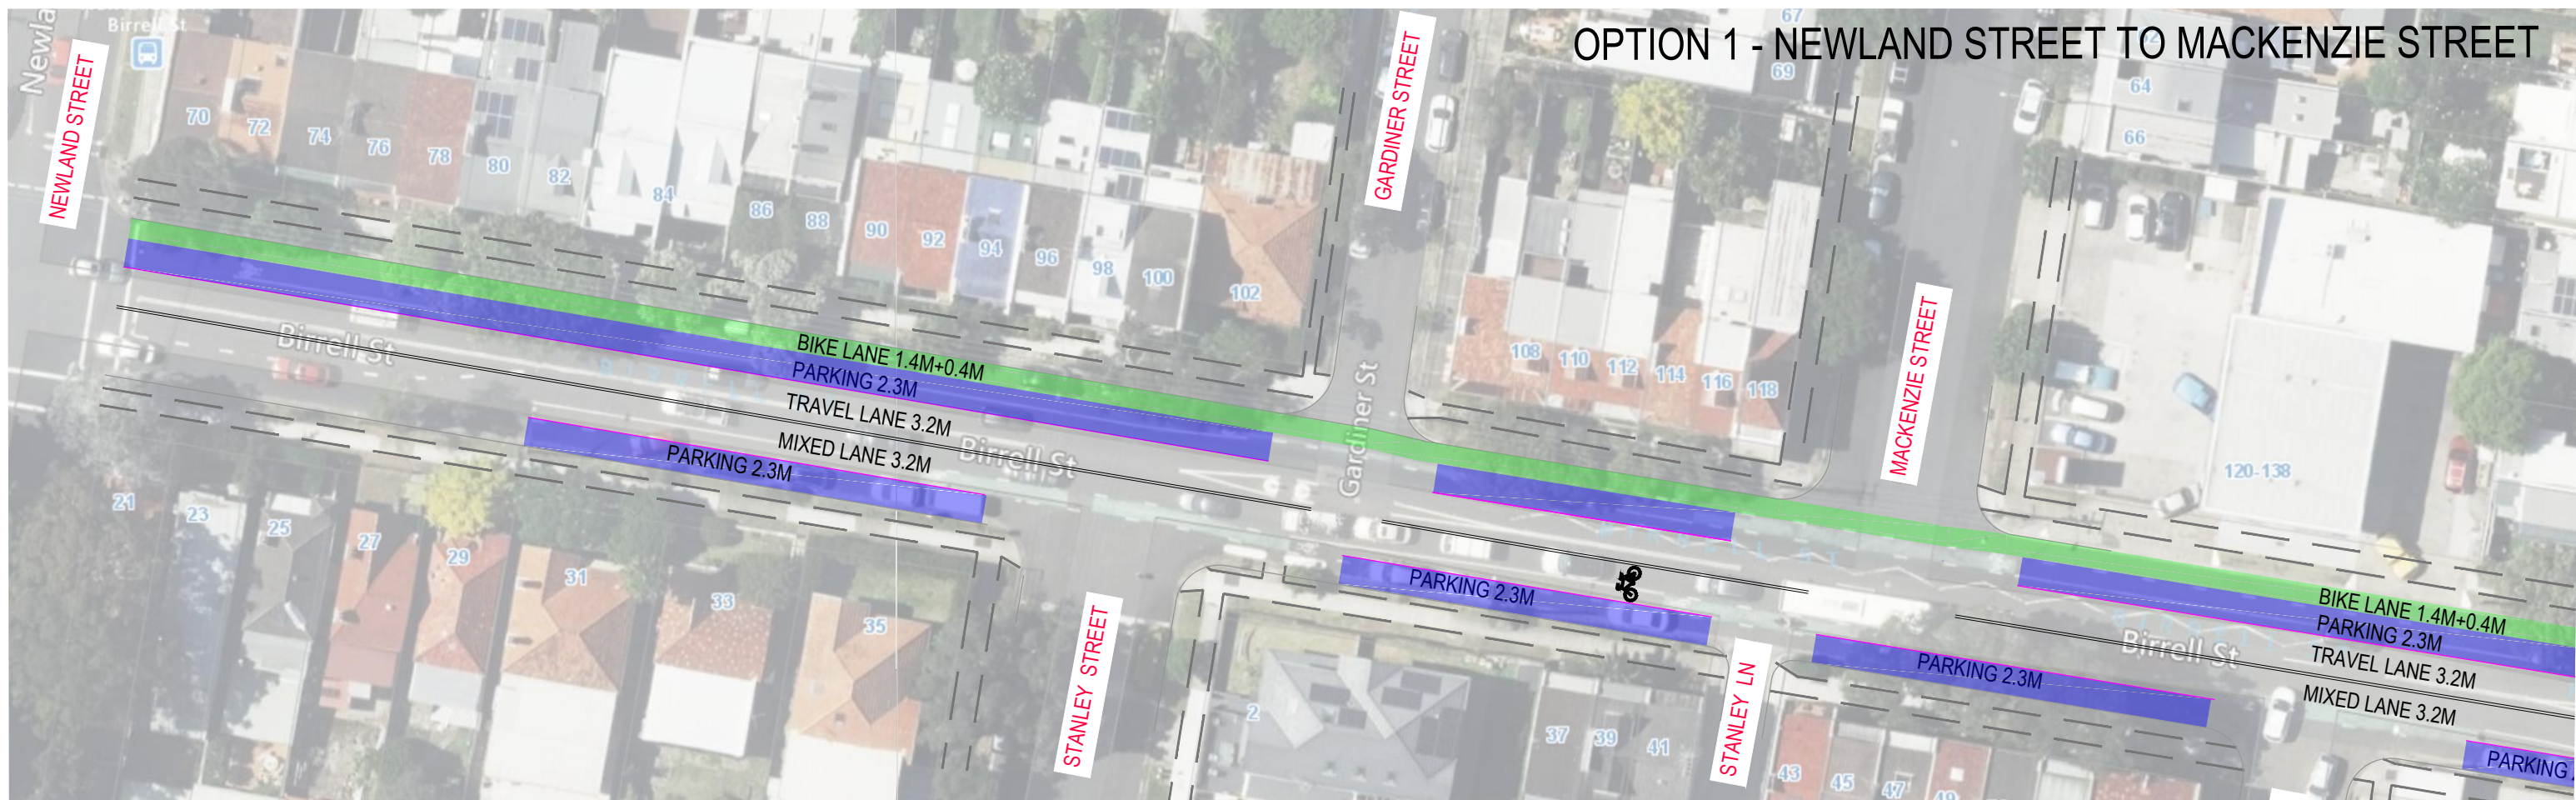


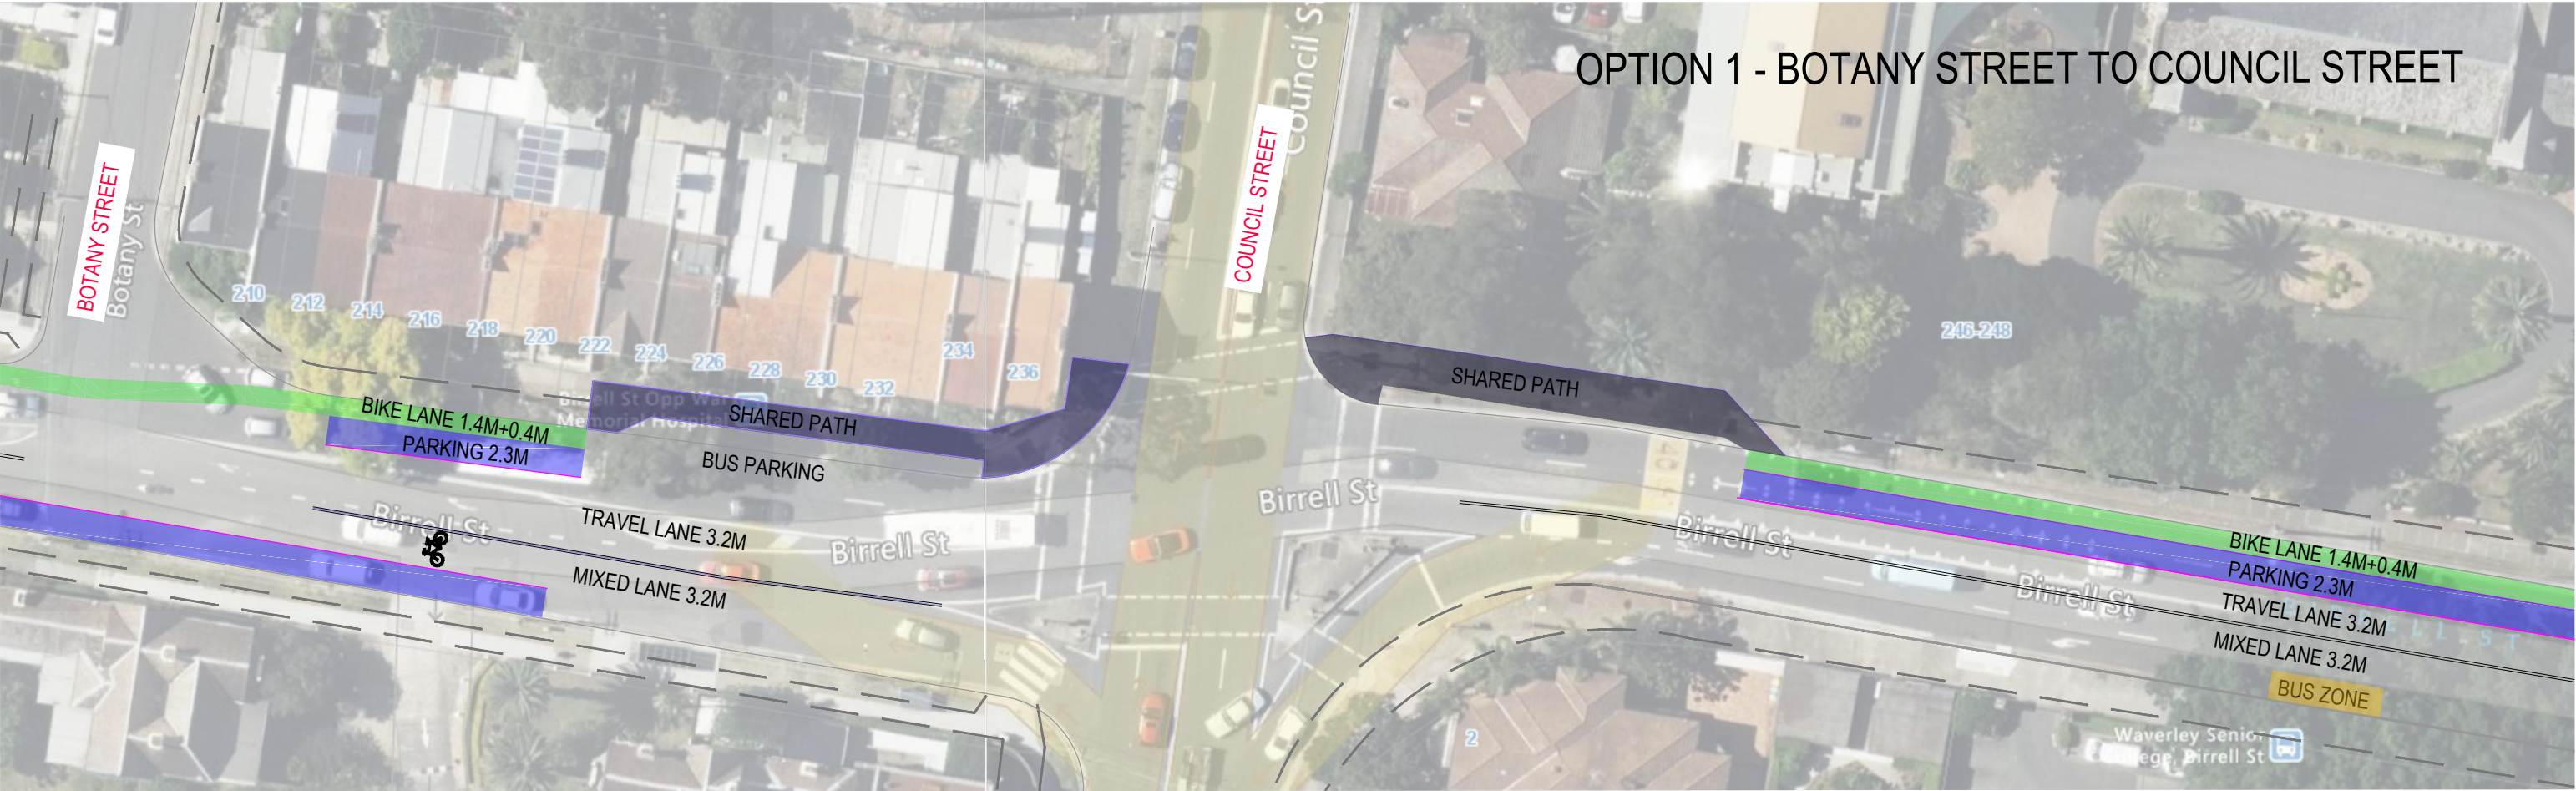


OPTION 1 - GOLDIE AVENUE TO HENRIETTA ST

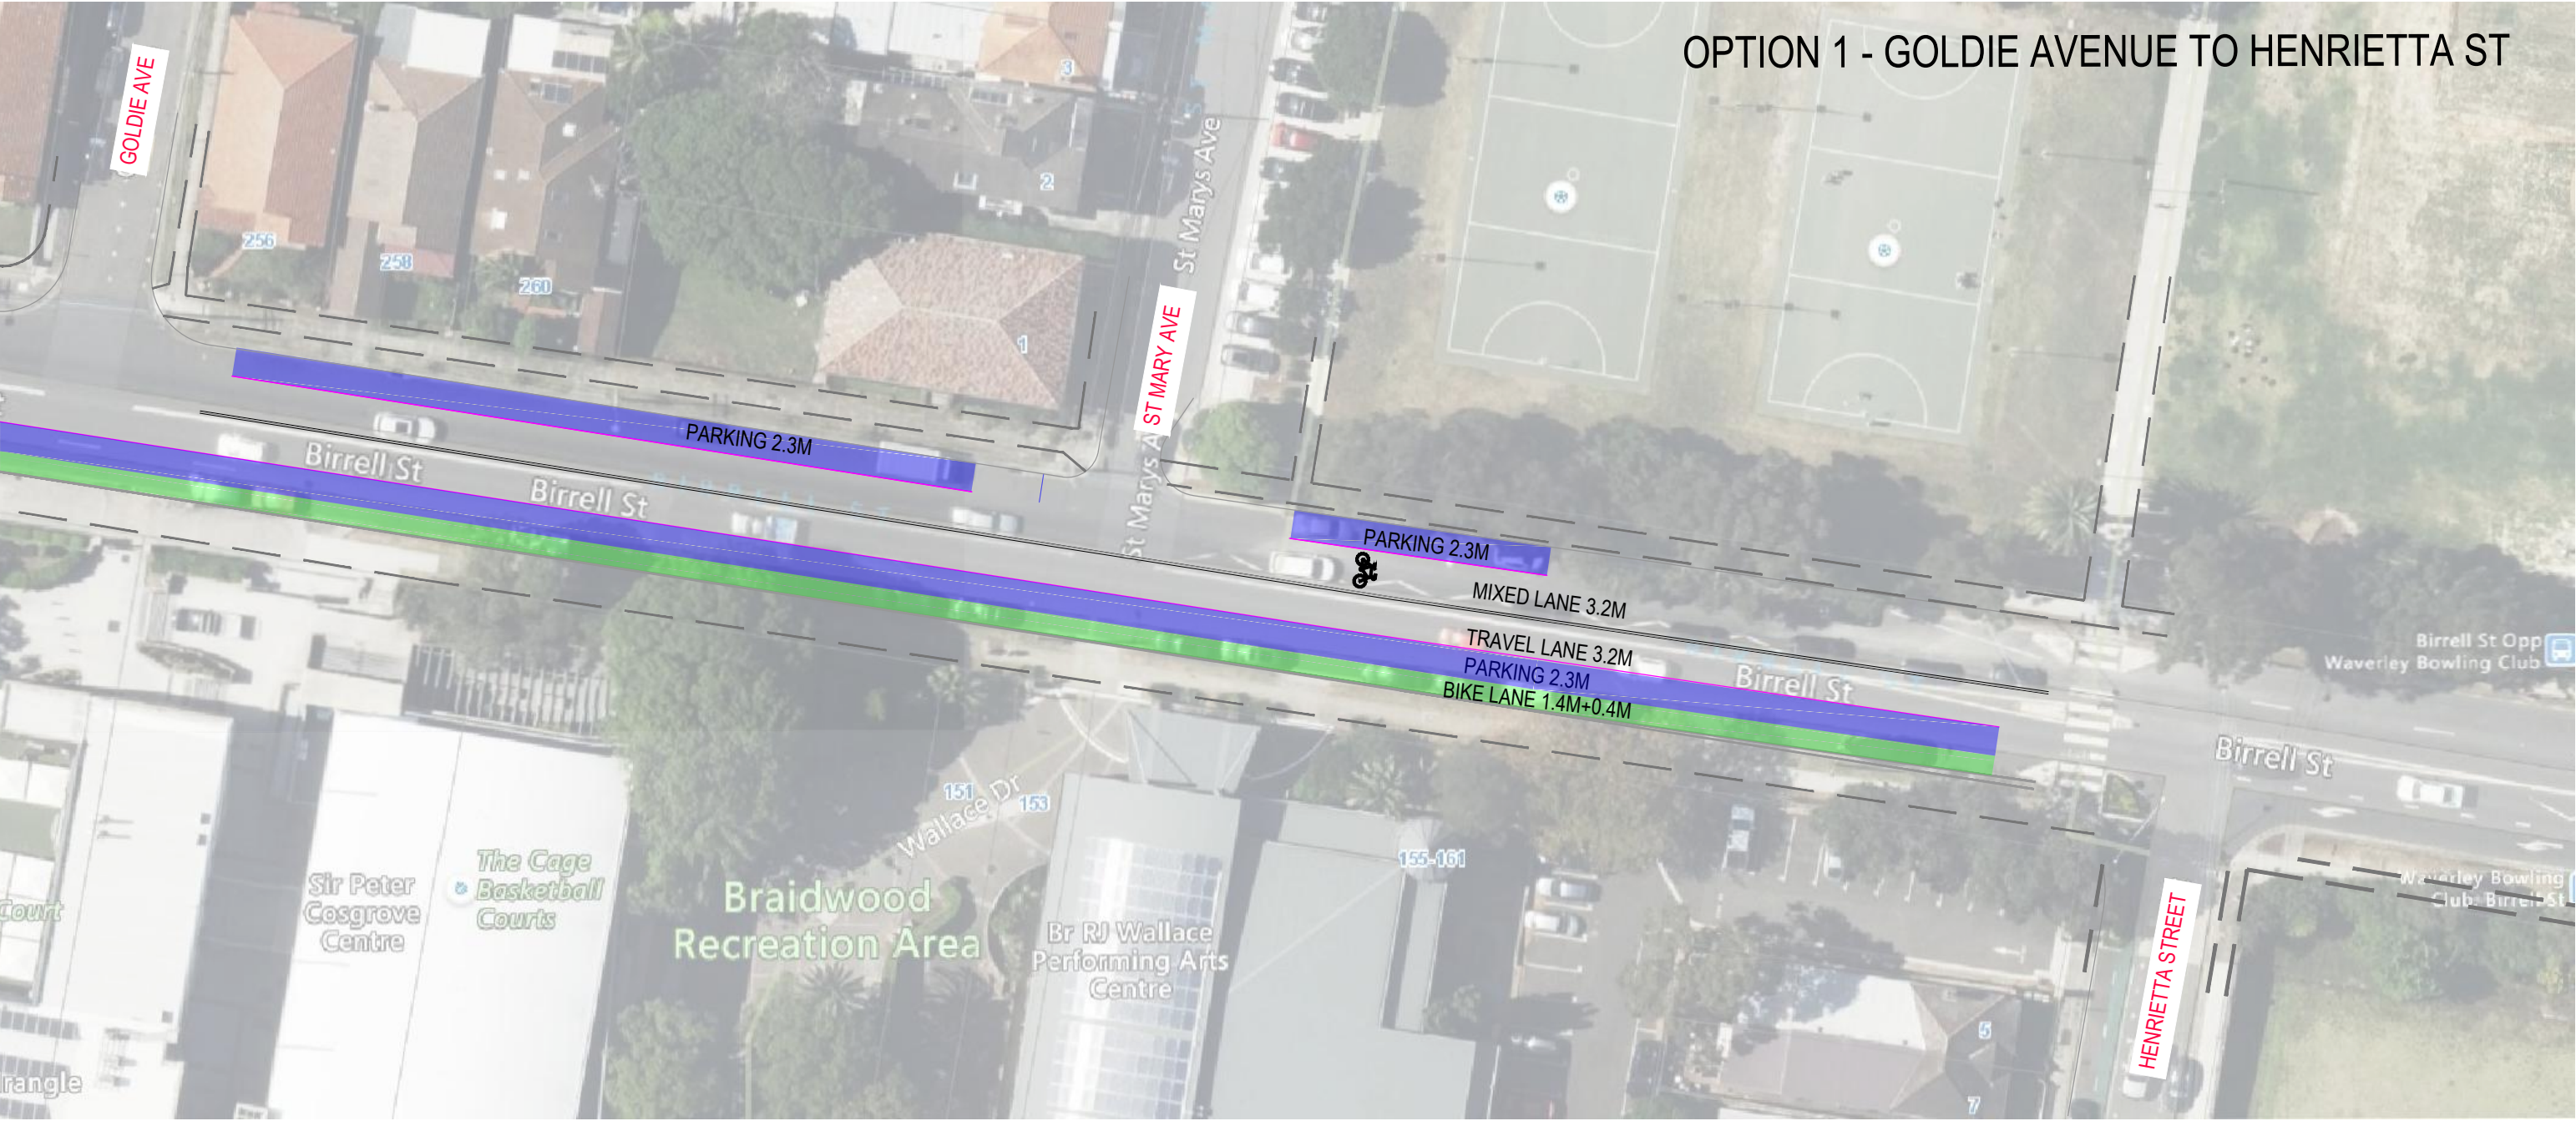

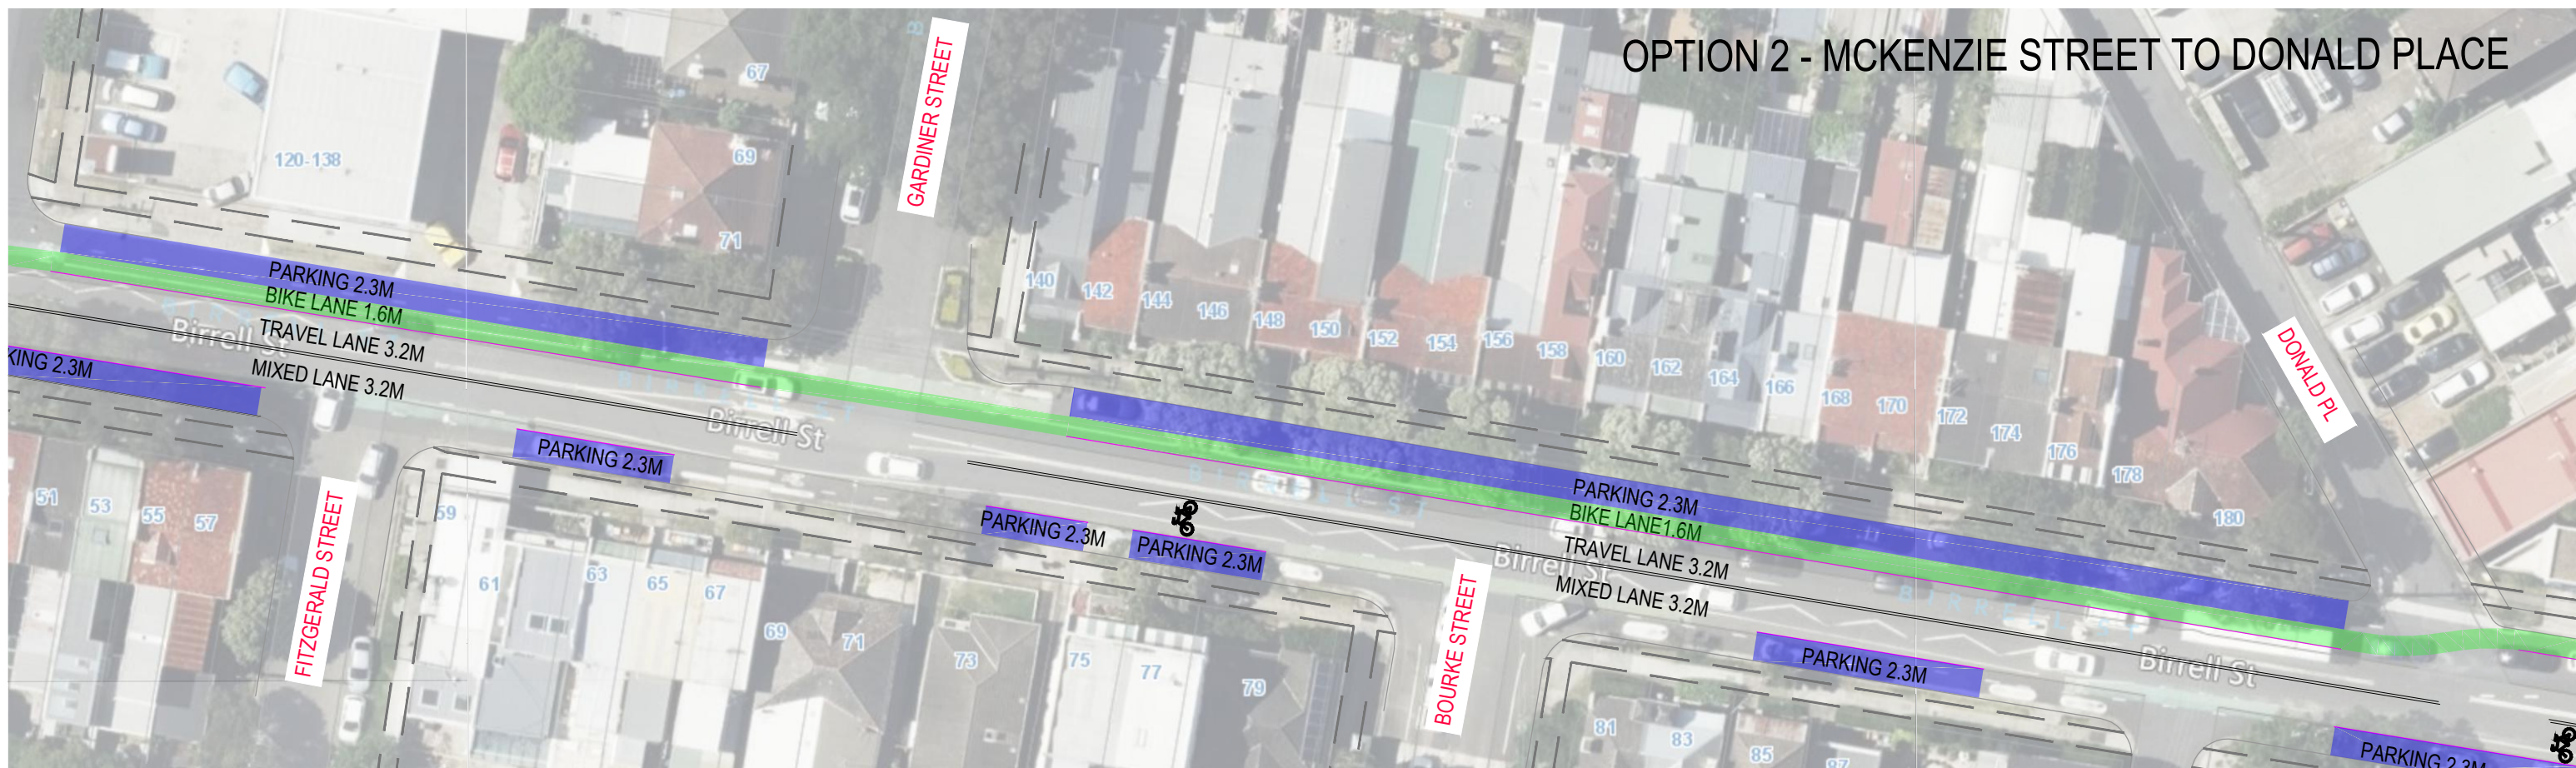

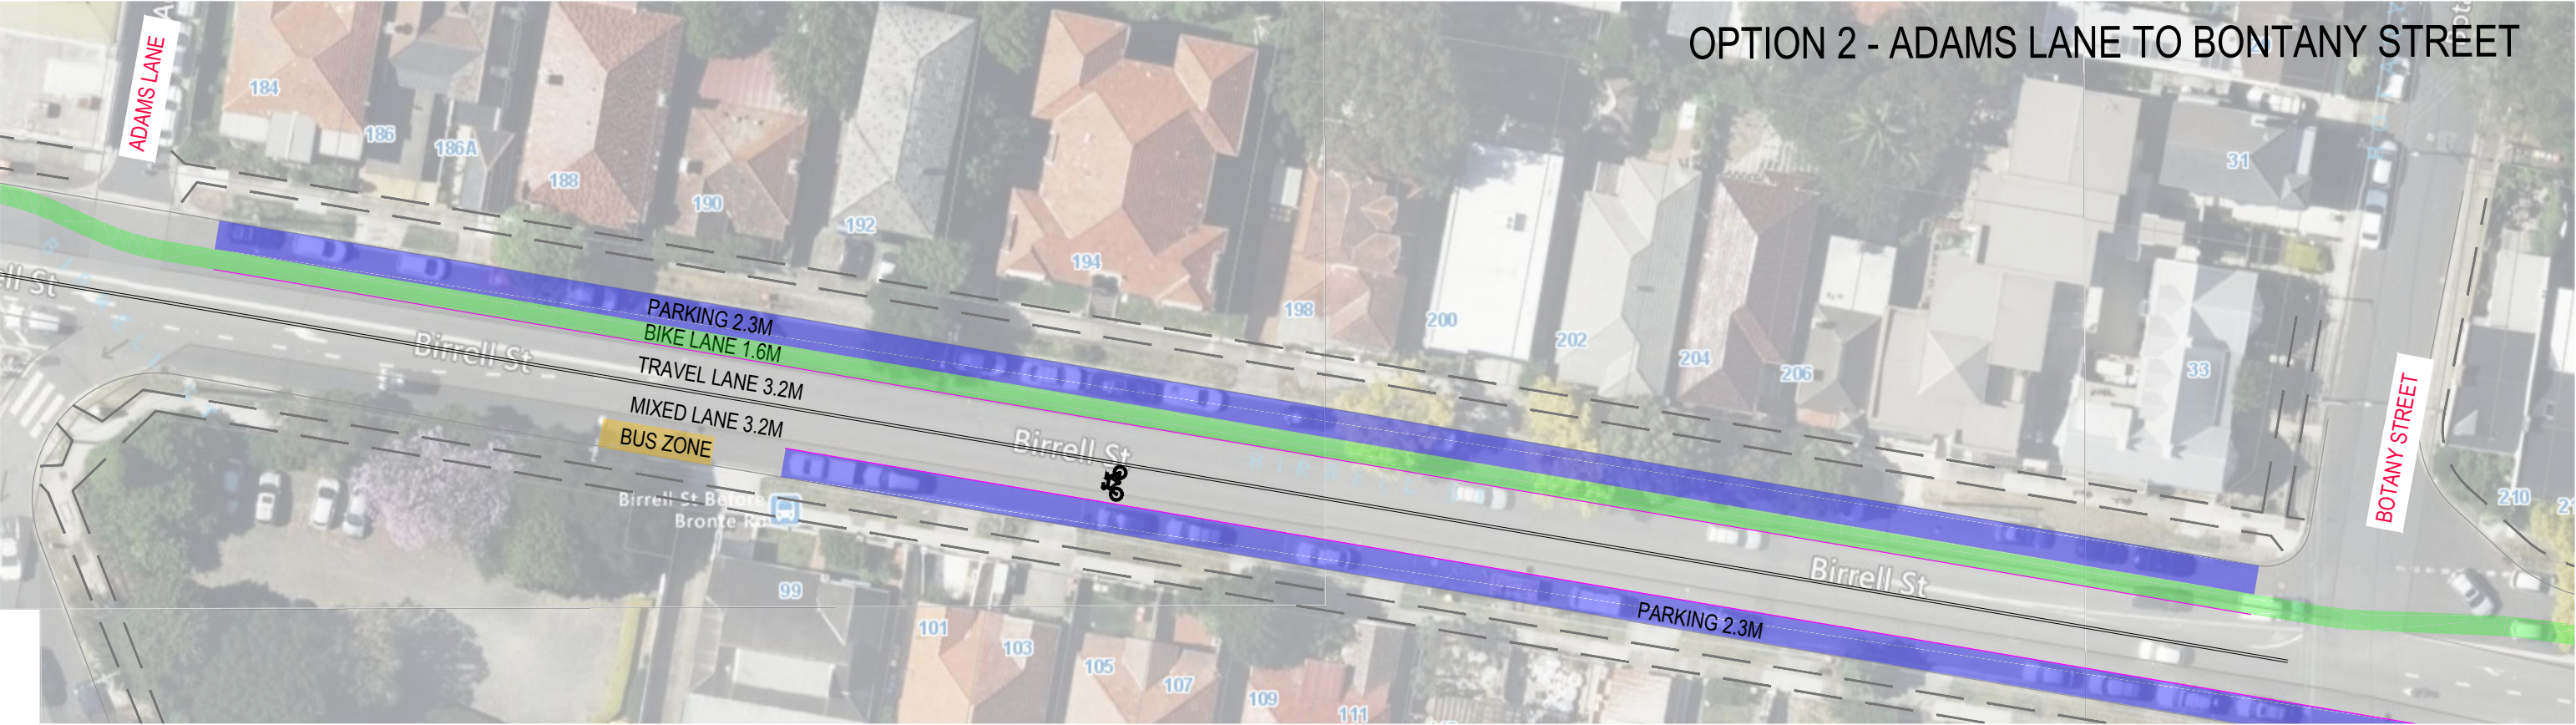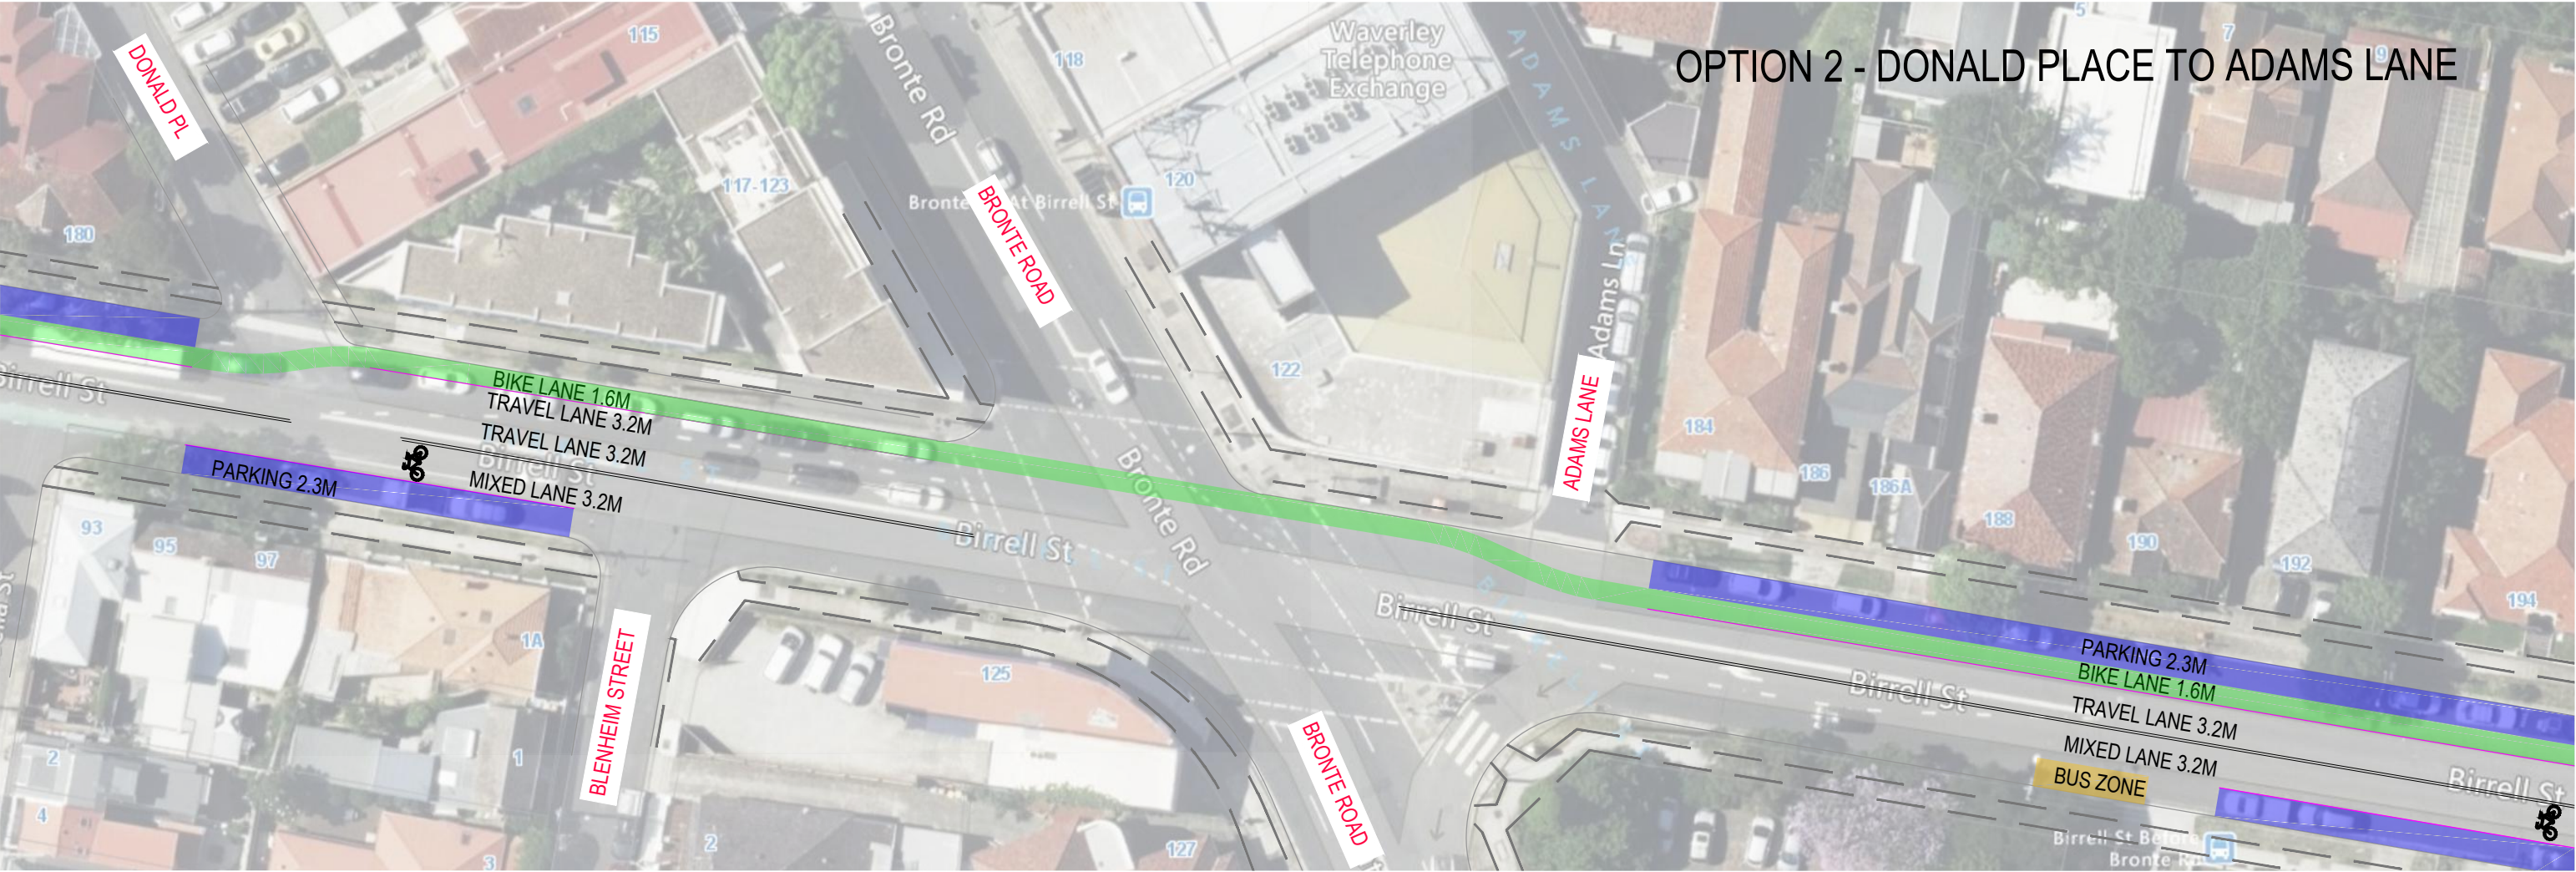

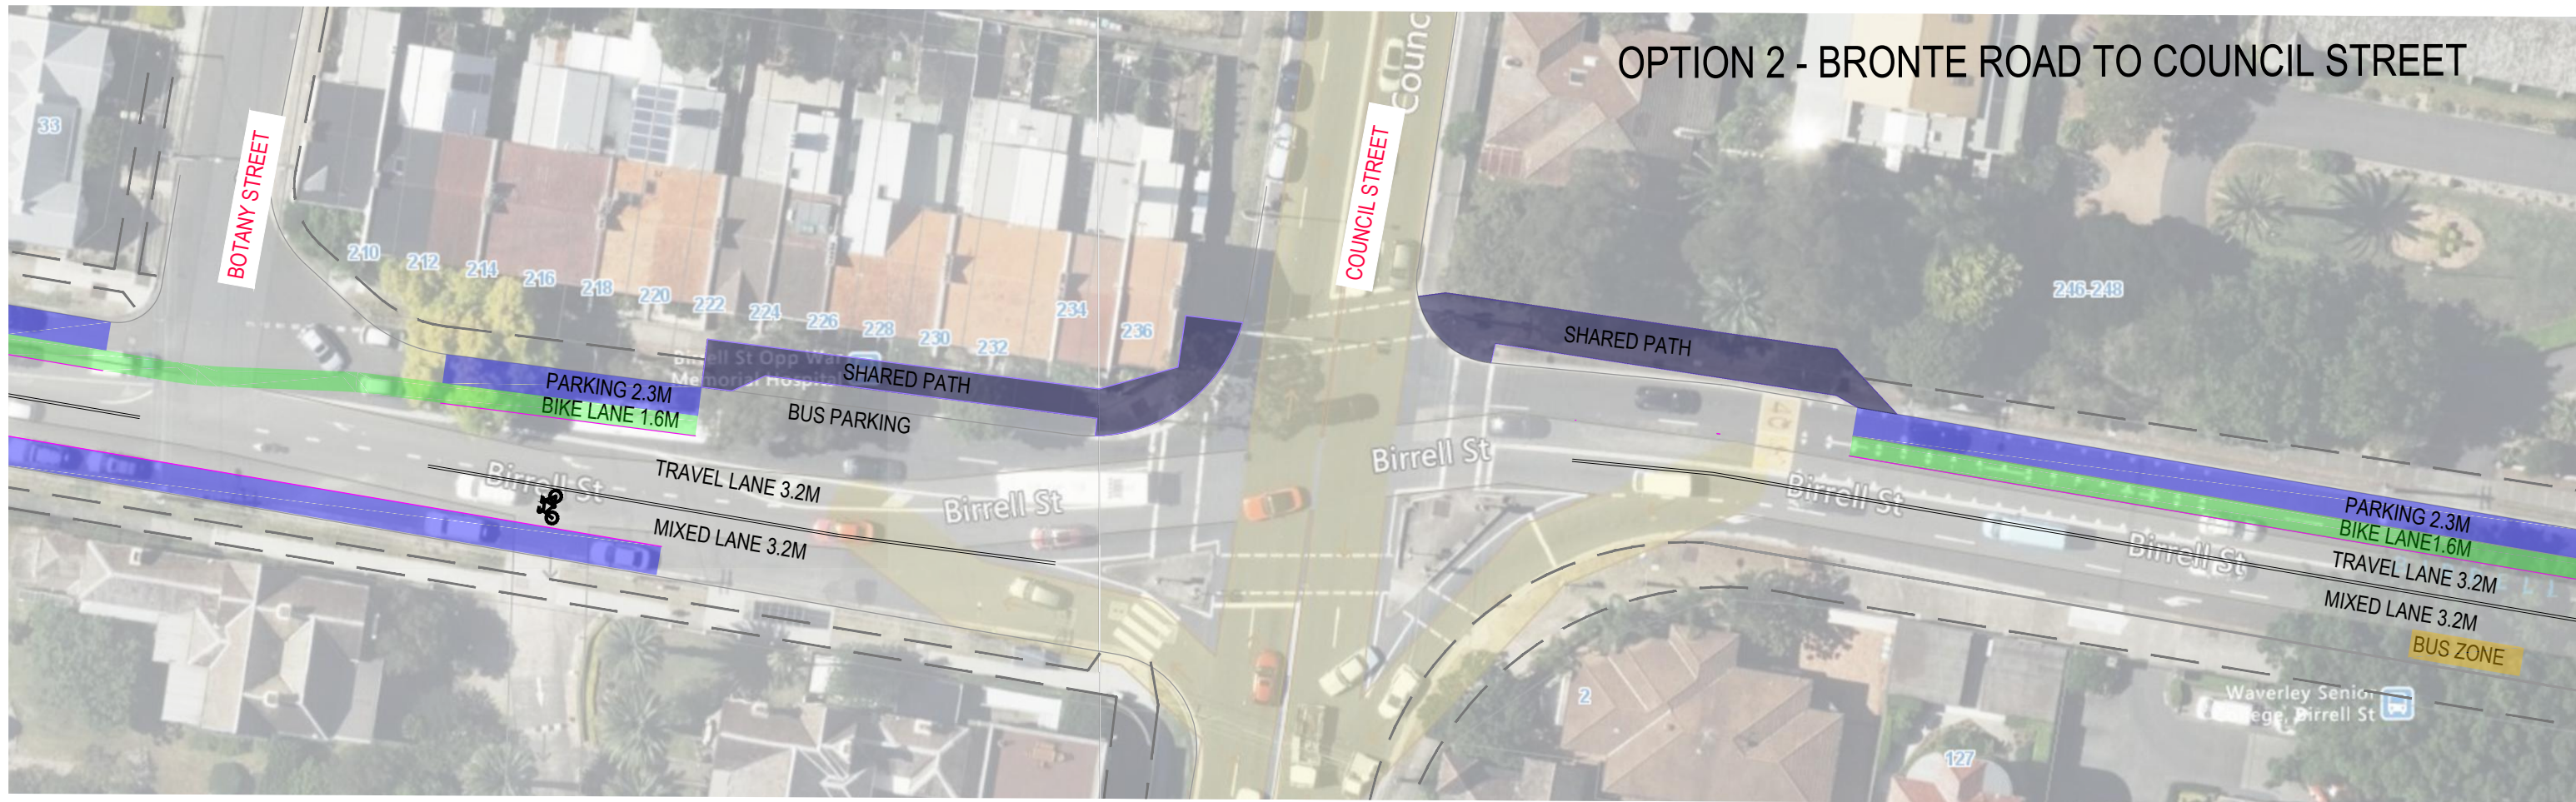

OPTION 2 - GOLDIE AVENUE TO HENRIETTA STREET

