

DRAWN: DESIGNED: JOB MANAGER: VERIFIER:



LEGEND	
	EXISTING BOUNDARY LINE
	PROPOSED KERB
	EXISTING KERB
	KERB RAMP
	PROPOSED STREET LIGHTING
	EXISTING TREE (RETAINED)
	PROPOSED TREE
	NEW ASPHALT PAVEMENT
	PROPOSED PAVED FOOTPATH TO COUNCIL STANDARDS (SHARED PATH)
	PROPOSED CONCRETE FOOTPATH
	PROPOSED CONCRETE DRIVEWAY
	PROPOSED CYCLEWAY PAVEMENT MARKING
	PROPOSED LANDSCAPING/TURF

REVISION	DESCRIPTION	ISSUED	VER'D	APP'D	DATE
01	ISSUED FOR INFORMATION	AR	-	AR	28.10.22
02	ISSUED FOR INFORMATION	AR	-	AR	03.11.22
03	ISSUED FOR INFORMATION	AR	-	AR	18.11.22

COUNCIL

WAVERLEY COUNCIL

DRAWING NOT TO BE USED FOR CONSTRUCTION UNLESS VERIFICATION SIGNATURE HAS BEEN ADDED

THE COPYRIGHT OF THIS DRAWING REMAINS WITH NORTHROP CONSULTING ENGINEERS PTY LTD

ALL DIMENSIONS TO BE VERIFIED ON SITE BEFORE COMMENCING WORK. NORTHROP ACCEPTS NO RESPONSIBILITY FOR THE USABILITY, COMPLETENESS OR SCALE OF DRAWINGS TRANSFERRED ELECTRONICALLY. THIS DRAWING MAY HAVE BEEN PREPARED USING COLOUR, AND MAY BE INCOMPLETE IF COPIED TO BLACK & WHITE.

SCALE 1:200@A1

NORTHROP
Sydney
Level 11 345 George Street, Sydney NSW 2000
Ph (02) 9241 4188 Fax (02) 9241 4324
Email sydney@northrop.com.au ABN 81 094 433 100

PROJECT

CURLEWIS STREET CYCLEWAY

COMMUNITY CONSULTATION

DRAWING TITLE

OLD SOUTH HEAD ROAD CONCEPT DESIGN PACKAGE

SHEET 01


JOB NUMBER

202585

DRAWING NUMBER	REVISION
SKC22.01	03

DRAWING SHEET SIZE = A1

DRAWN: DESIGNED: JOB MANAGER: VERIFIER:

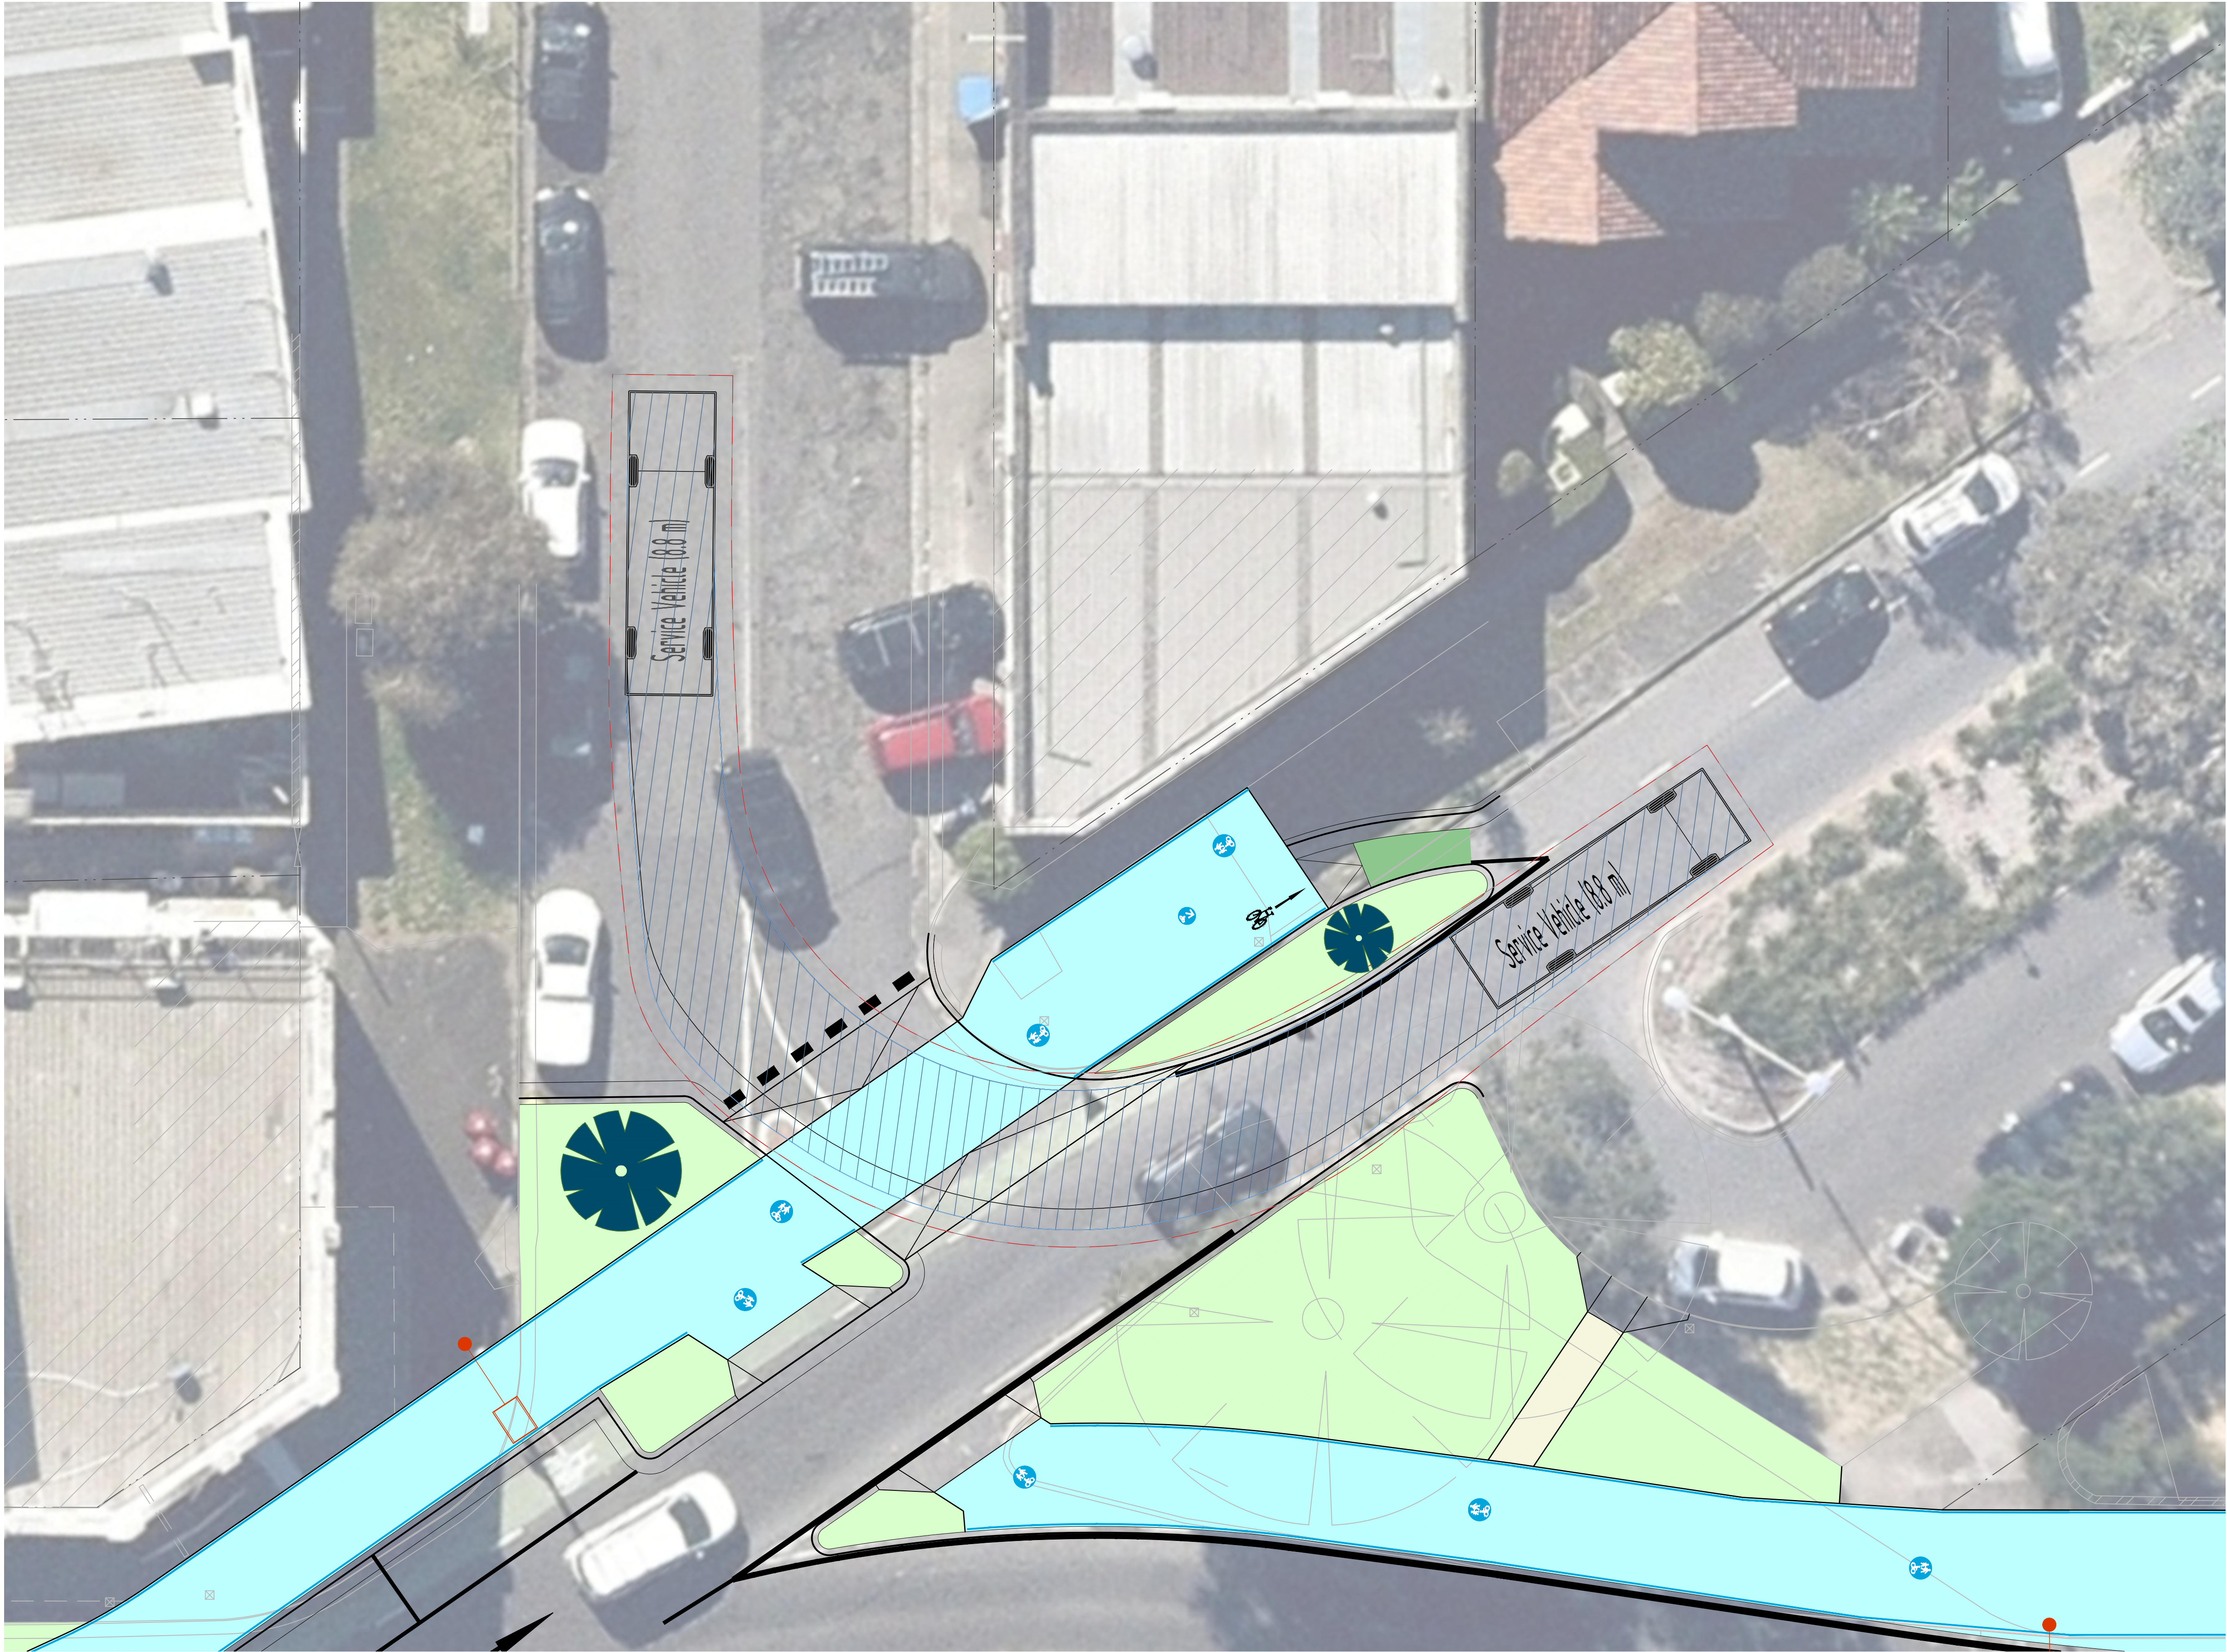

LEGEND	
	EXISTING BOUNDARY LINE
	PROPOSED KERB
	EXISTING KERB
	KERB RAMP
	PROPOSED STREET LIGHTING
	EXISTING TREE (RETAINED)
	PROPOSED TREE
	NEW ASPHALT PAVEMENT
	PROPOSED PAVED FOOTPATH TO COUNCIL STANDARDS (SHARED PATH)
	PROPOSED CONCRETE FOOTPATH
	PROPOSED CONCRETE DRIVEWAY
	PROPOSED CYCLEWAY PAVEMENT MARKING
	PROPOSED LANDSCAPING/TURF

REVISION	DESCRIPTION	ISSUED	VER'D	APP'D	DATE
01	ISSUED FOR INFORMATION	AR	-	AR	28.10.22
02	ISSUED FOR INFORMATION	AR	-	AR	03.11.22
03	ISSUED FOR INFORMATION	AR	-	AR	18.11.22

THE COPYRIGHT OF THIS DRAWING REMAINS WITH NORTHROP CONSULTING ENGINEERS PTY LTD

ALL DIMENSIONS TO BE VERIFIED ON SITE BEFORE COMMENCING WORK. NORTHROP ACCEPTS NO RESPONSIBILITY FOR THE USABILITY, COMPLETENESS OR SCALE OF DRAWINGS TRANSFERRED ELECTRONICALLY. THIS DRAWING MAY HAVE BEEN PREPARED USING COLOUR, AND MAY BE INCOMPLETE IF COPIED TO BLACK & WHITE.

SCALE 1:100 @ A1

Sydney
Level 11 345 George Street, Sydney NSW 2000
Ph (02) 9241 4188 Fax (02) 9241 4324
Email sydney@northrop.com.au ABN 81 094 433 100

PROJECT

CURLEWIS STREET CYCLEWAY

COMMUNITY CONSULTATION

DRAWING TITLE

OLD SOUTH HEAD ROAD CONCEPT DESIGN PACKAGE

SHEET 02

JOB NUMBER

202585

DRAWING NUMBER

SKC22.02

REVISION

03

DRAWING SHEET SIZE = A1

DRAWN: DESIGNED: JOB MANAGER: VERIFIER:



LEGEND	
	EXISTING BOUNDARY LINE
	PROPOSED KERB
	EXISTING KERB
	KERB RAMP
	PROPOSED STREET LIGHTING
	EXISTING TREE (RETAINED)
	PROPOSED TREE
	NEW ASPHALT PAVEMENT
	PROPOSED PAVED FOOTPATH TO COUNCIL STANDARDS (SHARED PATH)
	PROPOSED CONCRETE FOOTPATH
	PROPOSED CONCRETE DRIVEWAY
	PROPOSED CYCLEWAY PAVEMENT MARKING
	PROPOSED LANDSCAPING/TURF


REVISION	DESCRIPTION	ISSUED	VER'D	APP'D	DATE
01	ISSUED FOR INFORMATION	AR	-	AR	28.10.22
02	ISSUED FOR INFORMATION	AR	-	AR	03.11.22
03	ISSUED FOR INFORMATION	AR	-	AR	18.11.22



WAVERLEY COUNCIL


DRAWING NOT TO BE USED FOR CONSTRUCTION UNLESS VERIFICATION SIGNATURE HAS BEEN ADDED

THE COPYRIGHT OF THIS DRAWING REMAINS WITH NORTHROP CONSULTING ENGINEERS PTY LTD

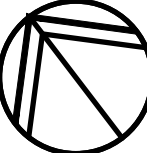

SCALE 1:100 @ A1

ALL DIMENSIONS TO BE VERIFIED ON SITE BEFORE COMMENCING WORK. NORTHROP ACCEPTS NO RESPONSIBILITY FOR THE USABILITY, COMPLETENESS OR SCALE OF DRAWINGS TRANSFERRED ELECTRONICALLY. THIS DRAWING MAY HAVE BEEN PREPARED USING COLOUR, AND MAY BE INCOMPLETE IF COPIED TO BLACK & WHITE.



0 1 2 3 4 5m



NORTHROP

Sydney

Level 11 345 George Street, Sydney NSW 2000
Ph (02) 9241 4188 Fax (02) 9241 4324
Email sydney@northrop.com.au ABN 81 094 433 100

PROJECT

CURLEWIS STREET CYCLEWAY

COMMUNITY CONSULTATION

DRAWING TITLE

OLD SOUTH HEAD ROAD CONCEPT DESIGN PACKAGE

SHEET 03

JOB NUMBER

202585


DRAWING NUMBER

SKC22.03

REVISION

03

DRAWING SHEET SIZE = A1

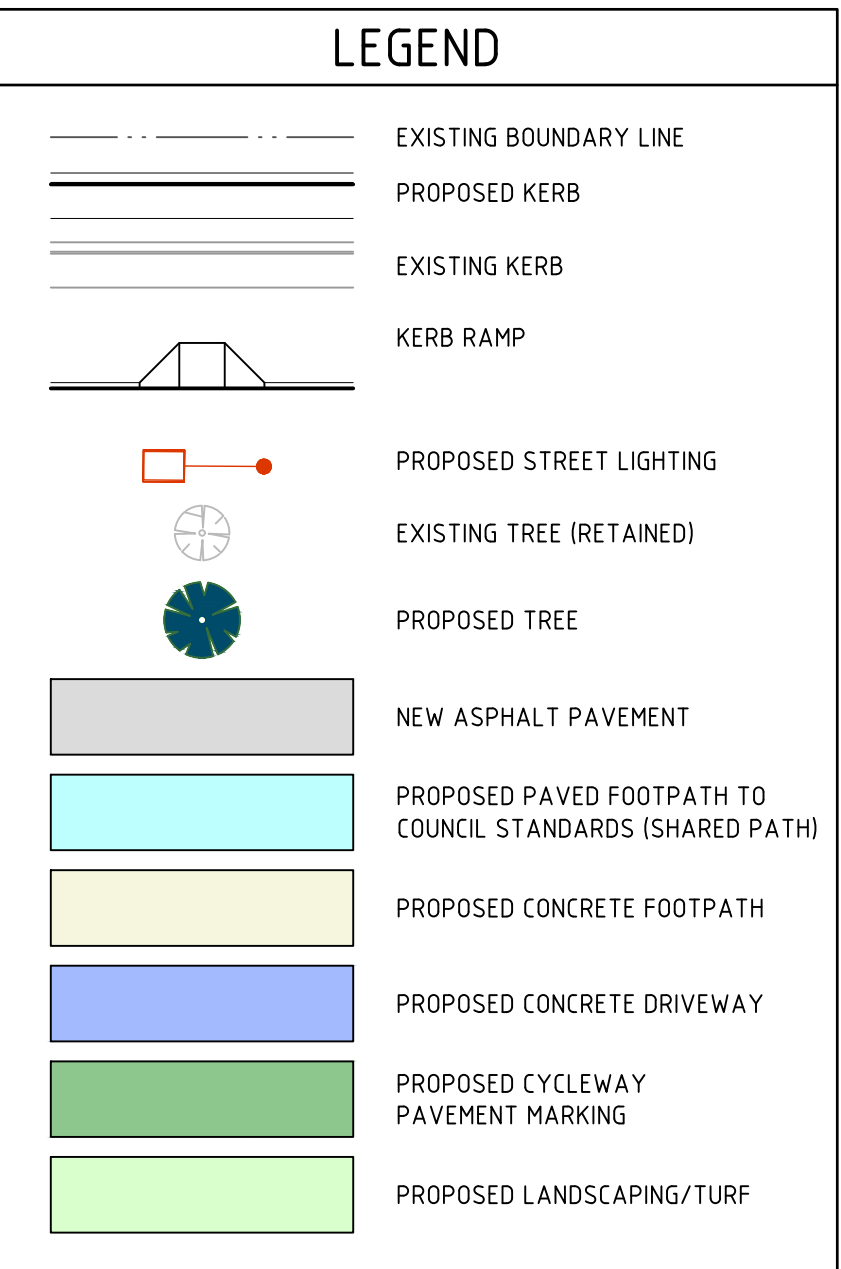

JOB NUMBER	
202585	
DRAWING NUMBER	REVISION
SKC22.04	03
DRAWING SHEET SIZE = A1	

Plotted By : ANDREW RIVETT
Found : T:\2020 Jobs\202585 - Waverley Streetscapes\Drawings\C-Civil\202585-CAD\03-SKETCH\202585_SKC22.01.dwg