



NORTH BONDI SHOPS + BUS TERMINUS UPGRADE

PROJECT VISION

The renewal of the North Bondi shops and bus terminus will breathe new life into a village of old charm. Balancing the needs of residents, visitors, and business owners, opportunities for public life and landscape are unlocked through a renewal of the street and augmentation of bus terminus operations.

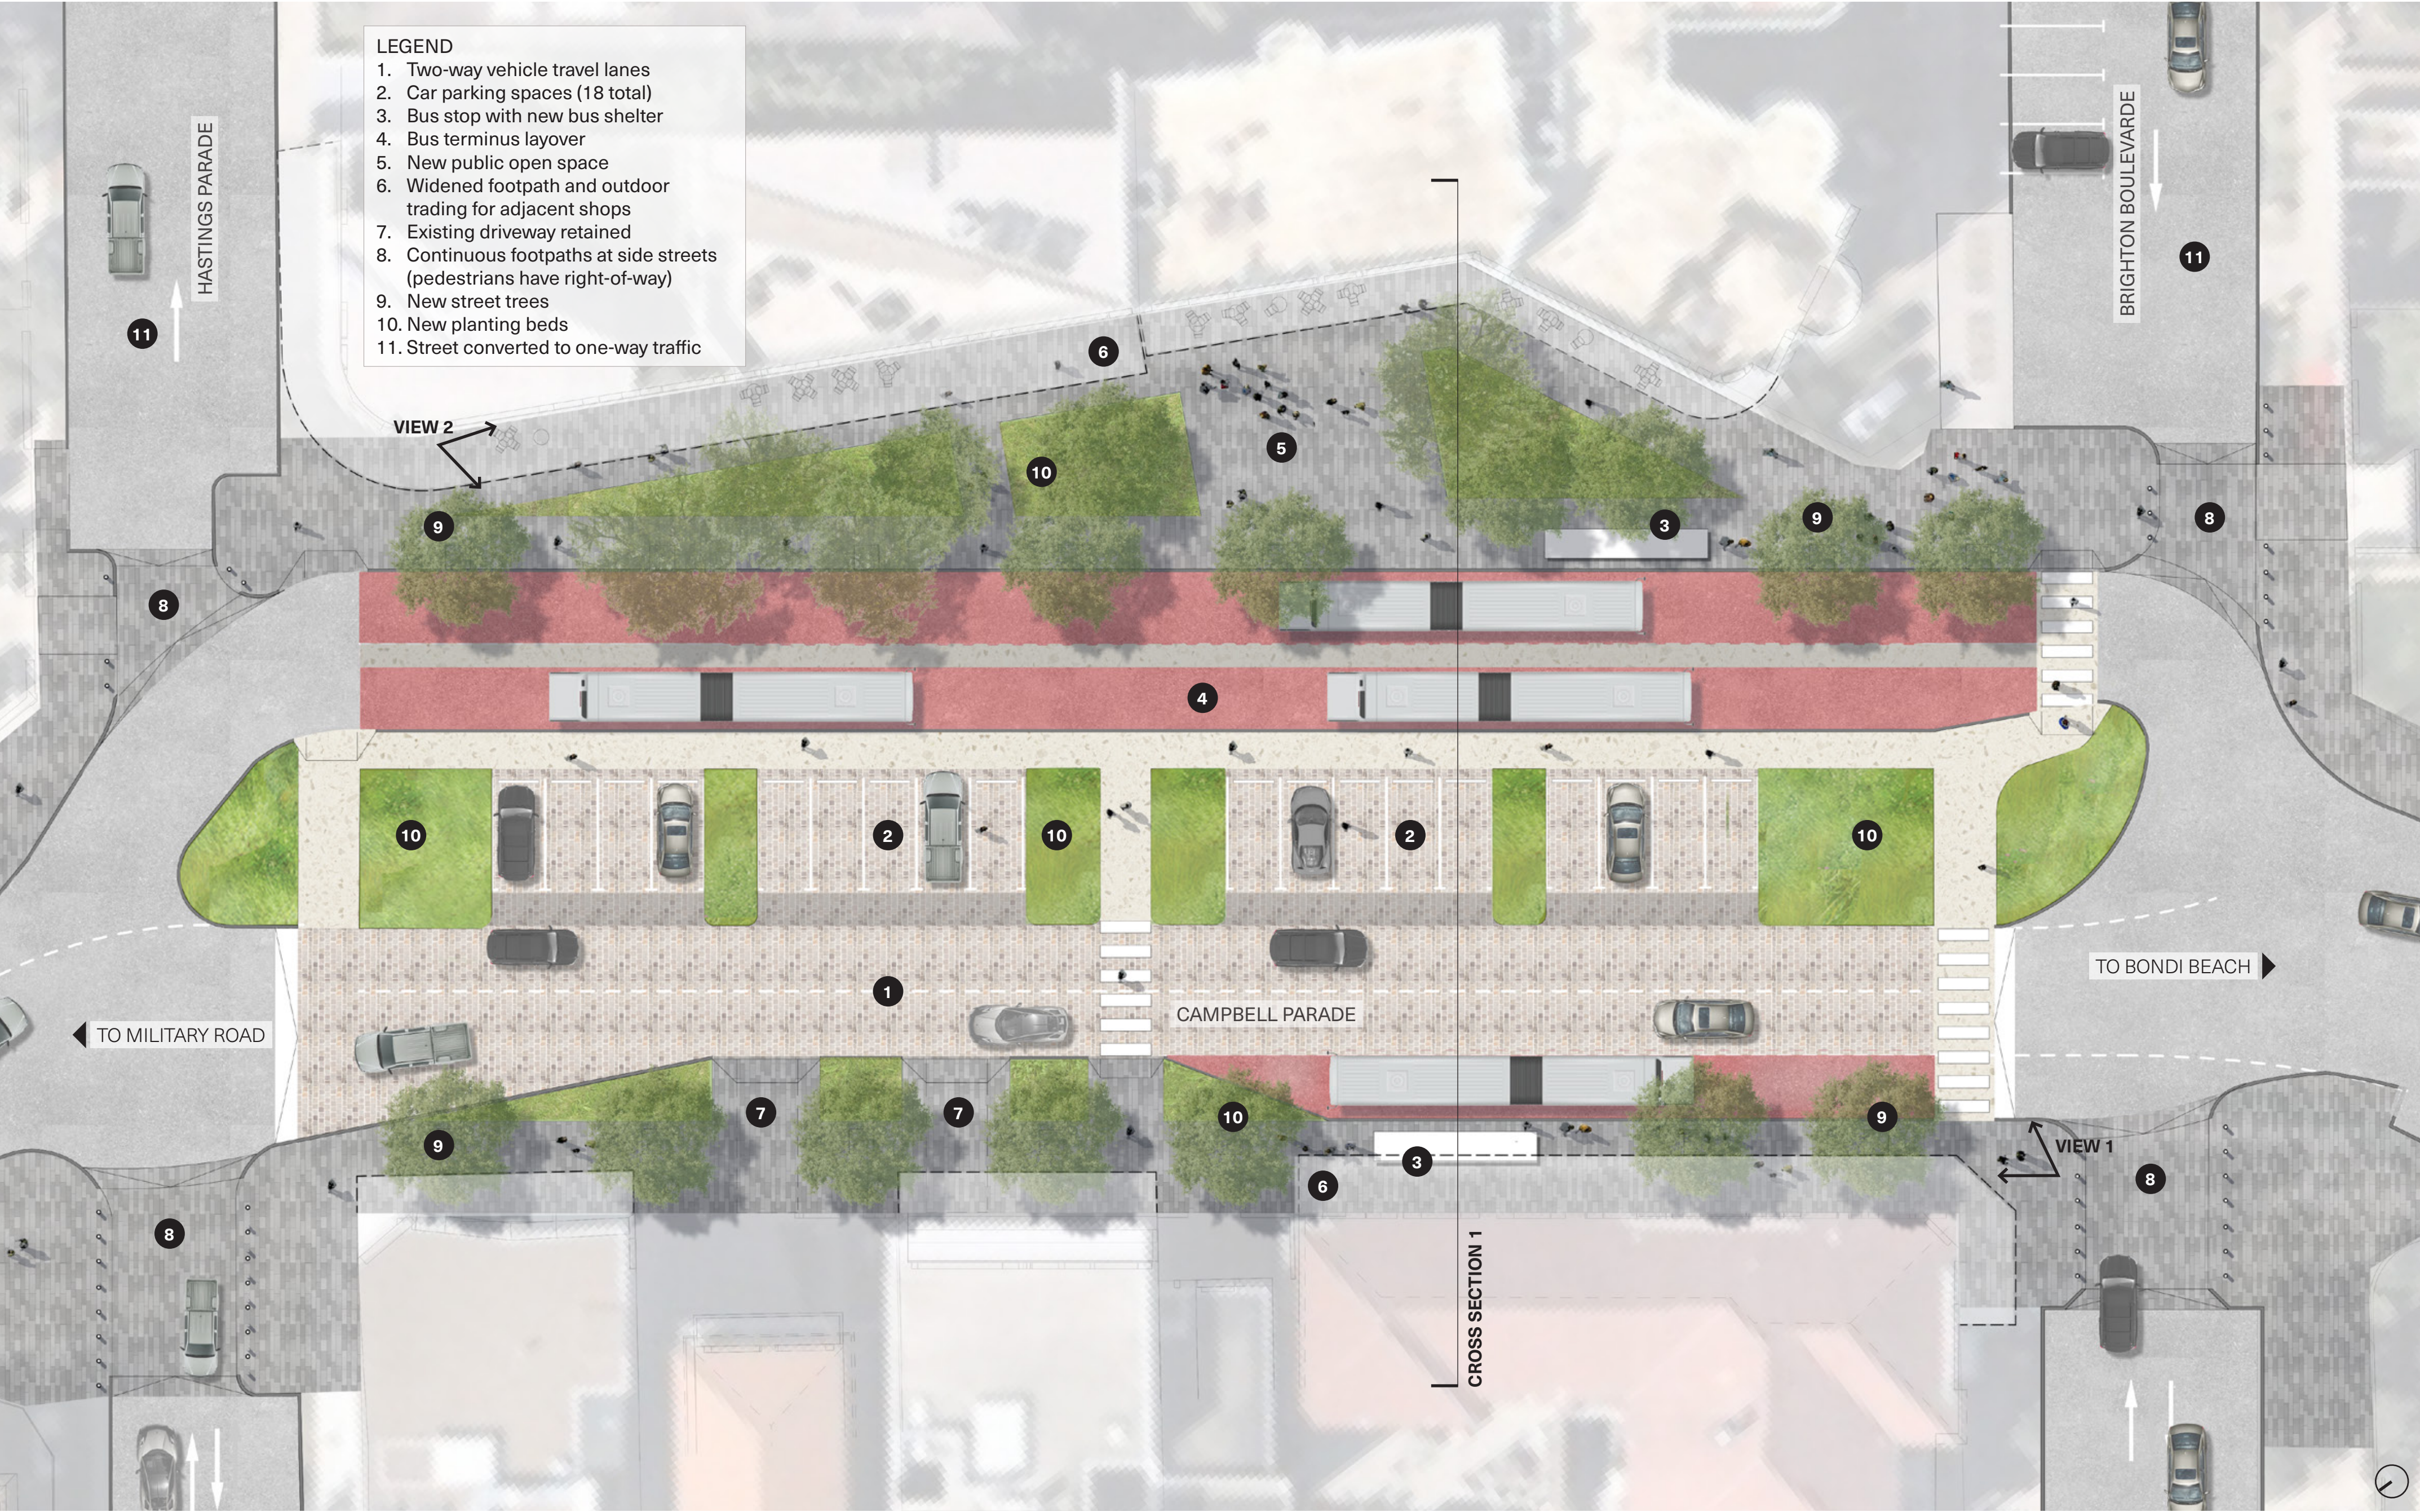

CONCEPT PLAN

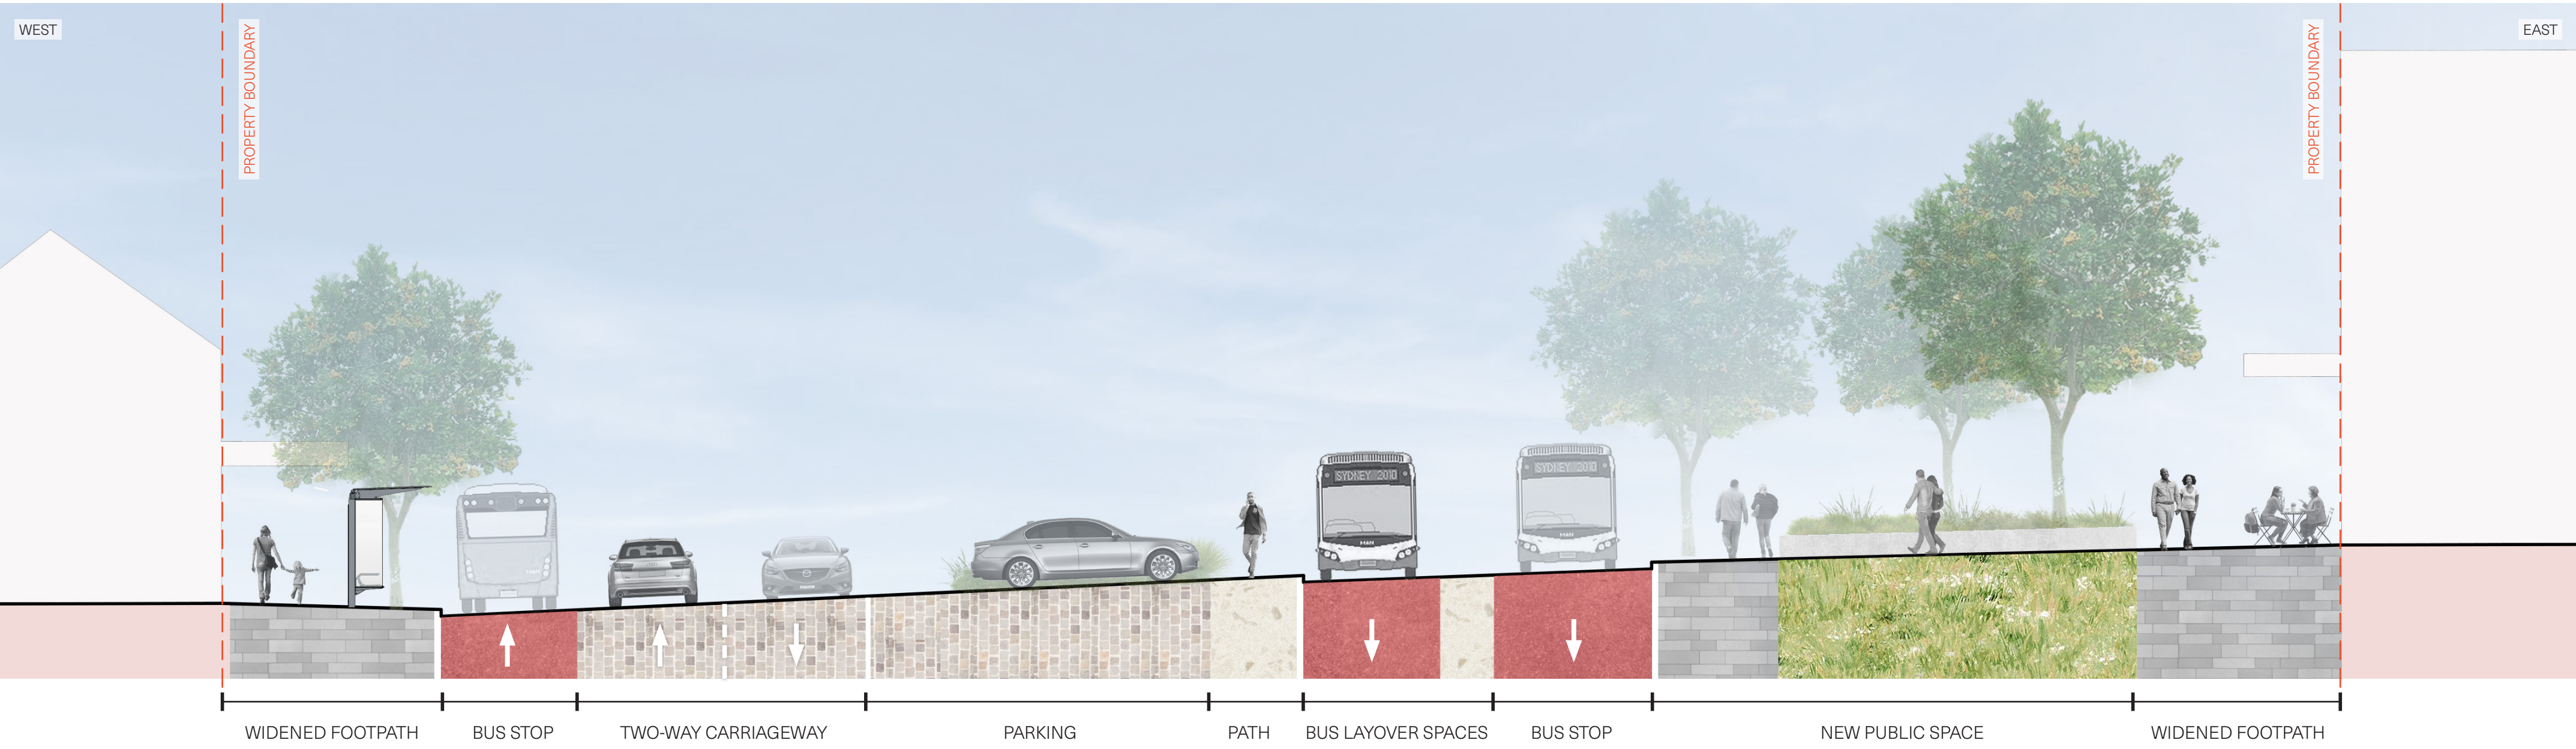

CROSS SECTION 1



VIEW 1



VIEW 2