

CURLEWIS STREET - STREETSCAPE UPGRADE

CONCEPT DESIGN PACKAGE



LOCALITY PLAN

SOURCE: NEARMAPS (2020)

Curlewis Street Streetscape Upgrade



Curlewis Street is not just a street, it’s a community-hub that provides essential services and plays an important role in the liveability of the area. Our proposed design is guided by the following principles:


Interesting & Intriguing | Beautiful | Community-minded | Local | Sustainable & Green | Buzzing in the future

Environmental principles	Heritage principles	Placemaking and street activation principles	Traffic and transport principles (including active transportation)	Strategic asset management principles
				
 Reduce electricity usage	 Reinforce historic, architectural and aesthetic significance	 Encourage activation and opportunities for gathering spaces	 Promote use of active transport modes	 Consistency in material palettes across Council’s public spaces
 Promote uptake of electric vehicles	 Respond to and complement heritage items (including buildings)	 Consider footpath widening where increased usage can be facilitated	 Improve safety and accessibility for active and public transport modes	 Improved compliance to Australian Standards
 Improve water quality	 New works should not replicate existing historical elements	 Increase greenery and variety of planting	 Create self-enforcing 40km/h speed zone	 Resilient materials
 Maximise tree canopy	 Maintain character of shopping strip	 Improved commercial zone village uplift	 Safe environment for children accessing local schools	 Value for money and improved life expectancy of Council’s assets
 Utilise recycled construction materials		 Improve night time experience	 Improve safety and efficiency of intersections	 Ensure new assets are easy to maintain
 Reduce heat island effect		 Improve waste services	 Improved wayfinding signage	


You may be interested in Waverley Council’s policies, strategies and plans, which have shaped the design framework:


- ✔ Community Strategic Plan
 - ✔ Environmental Action Plan
 - ✔ Strategic Asset Management Plan
- ✔ Street Design Manual
 - ✔ Public Domain Technical Manual
- ✔ Our Liveable Places Centres Strategy
 - ✔ People, Movement and Places

For more information:
majorprojects@waverley.nsw.gov.au

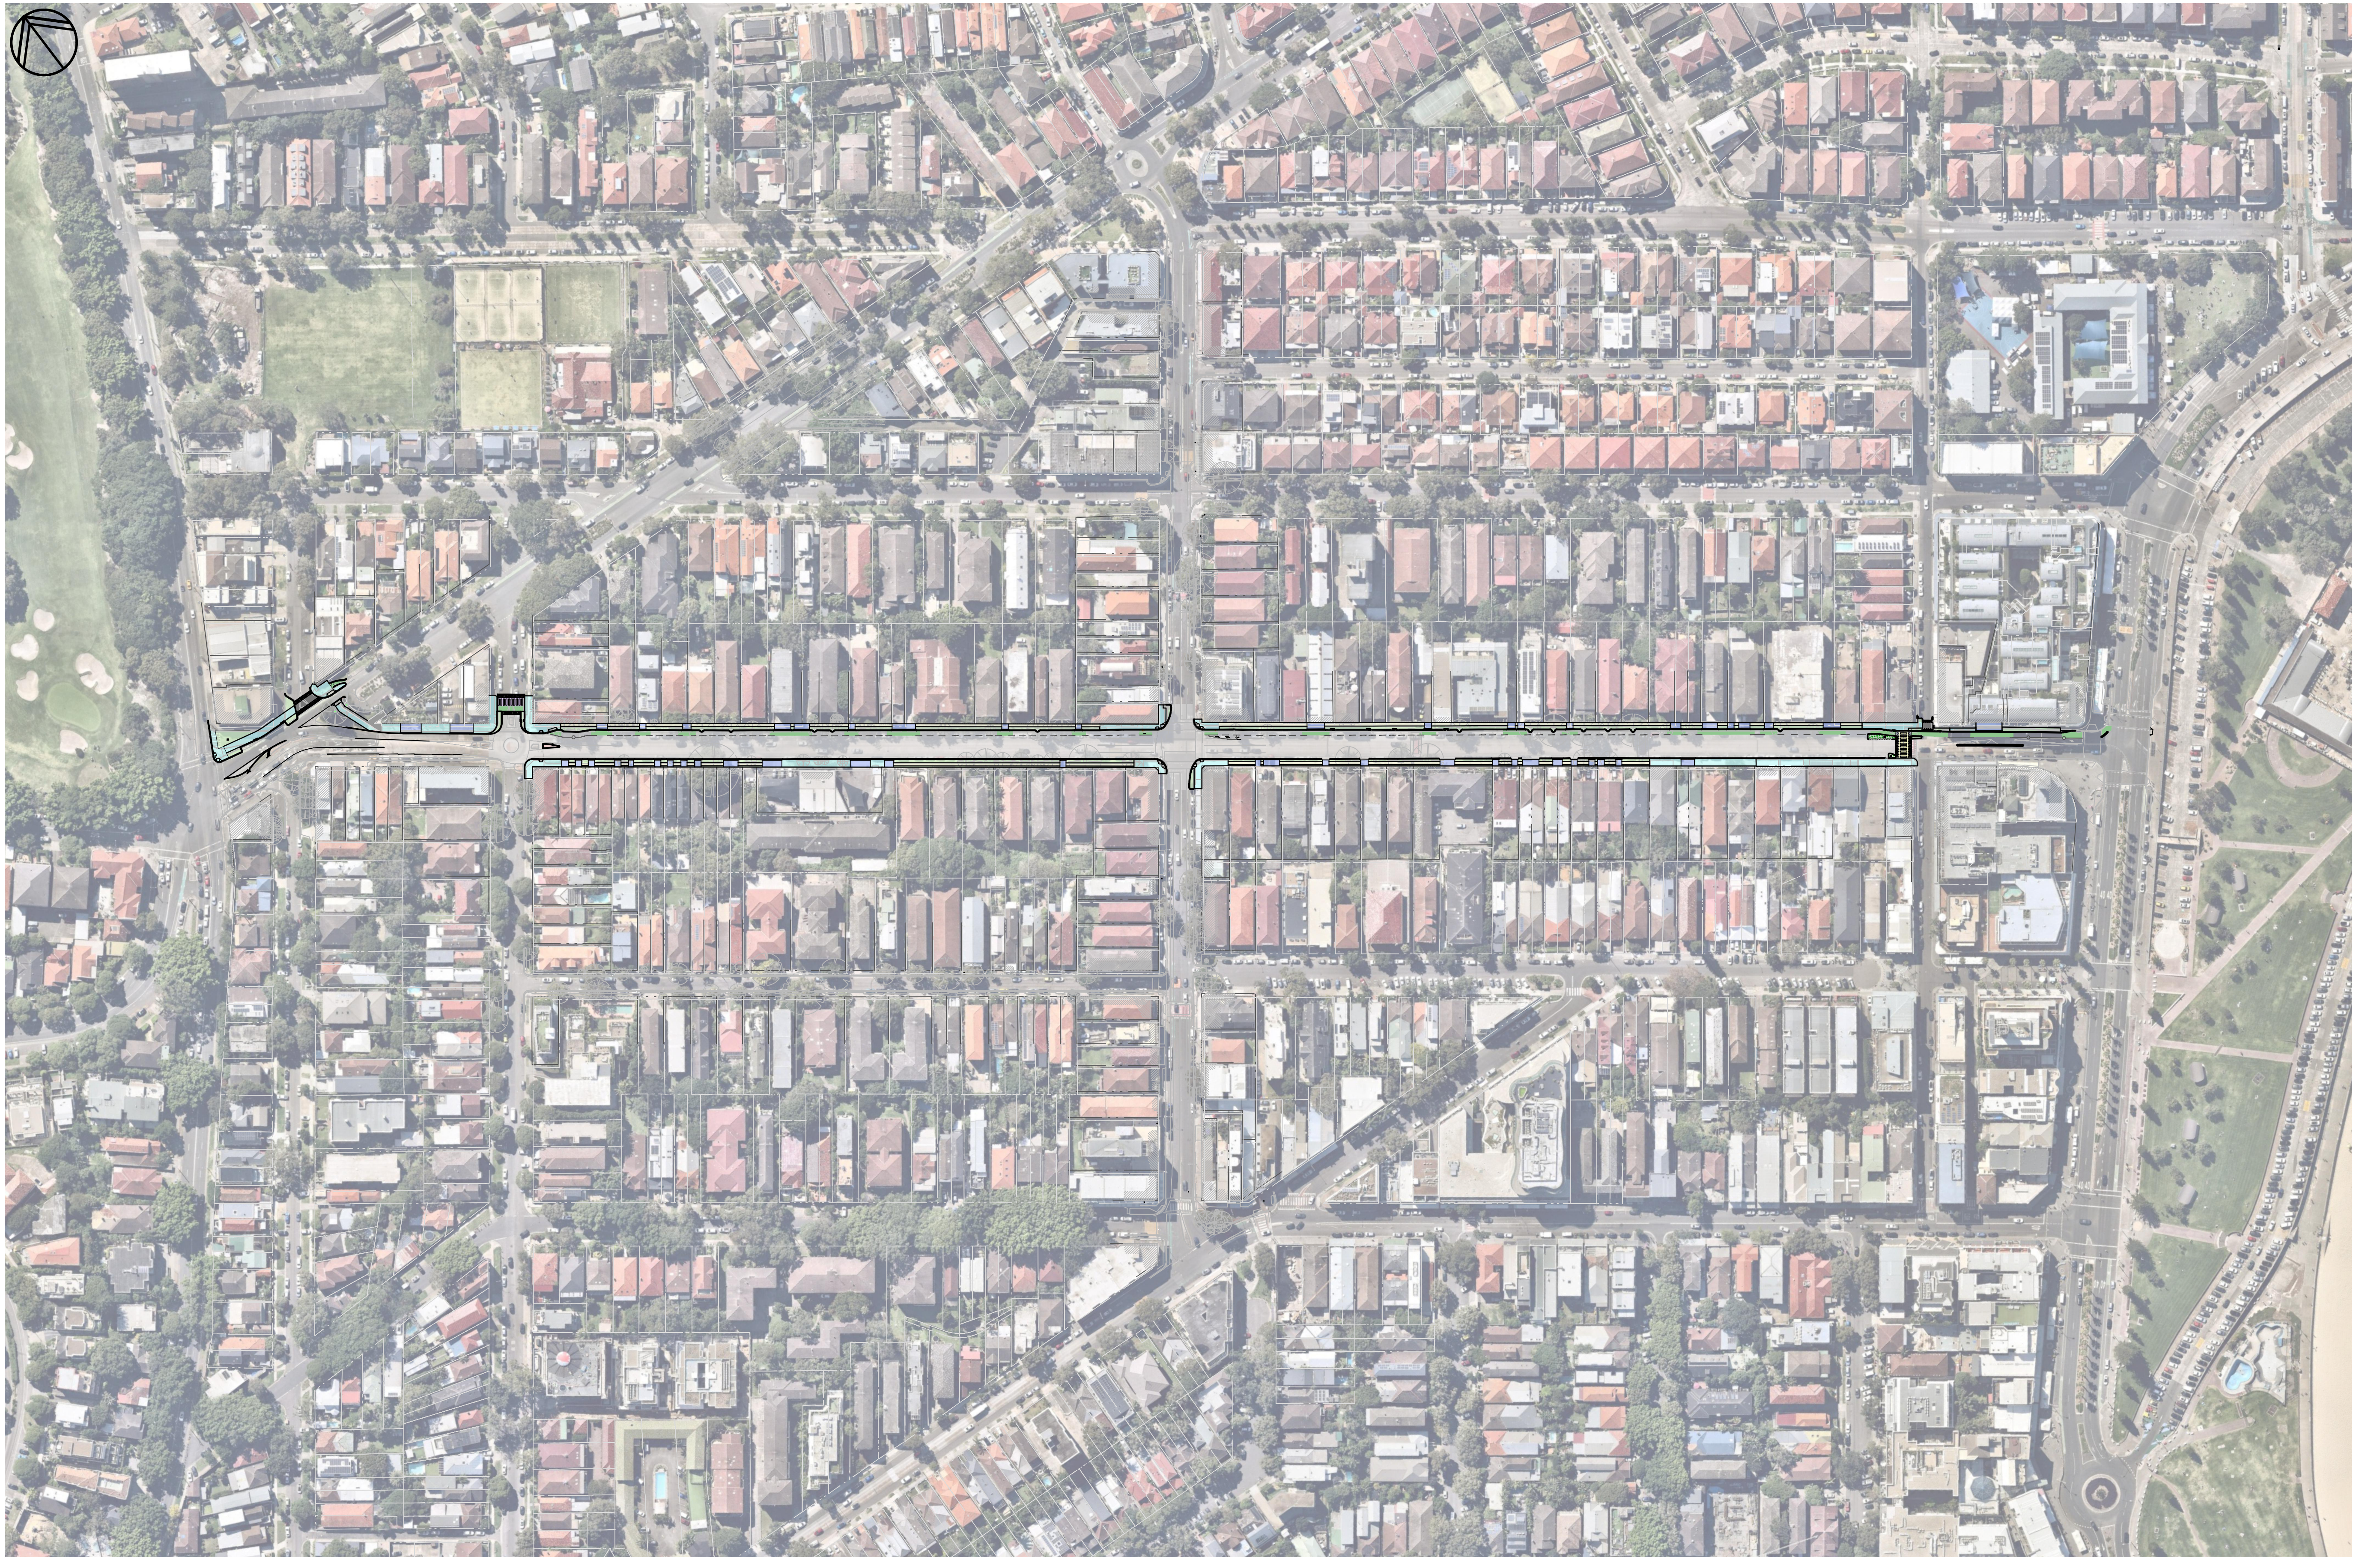

SHEET LAYOUT - 1:200

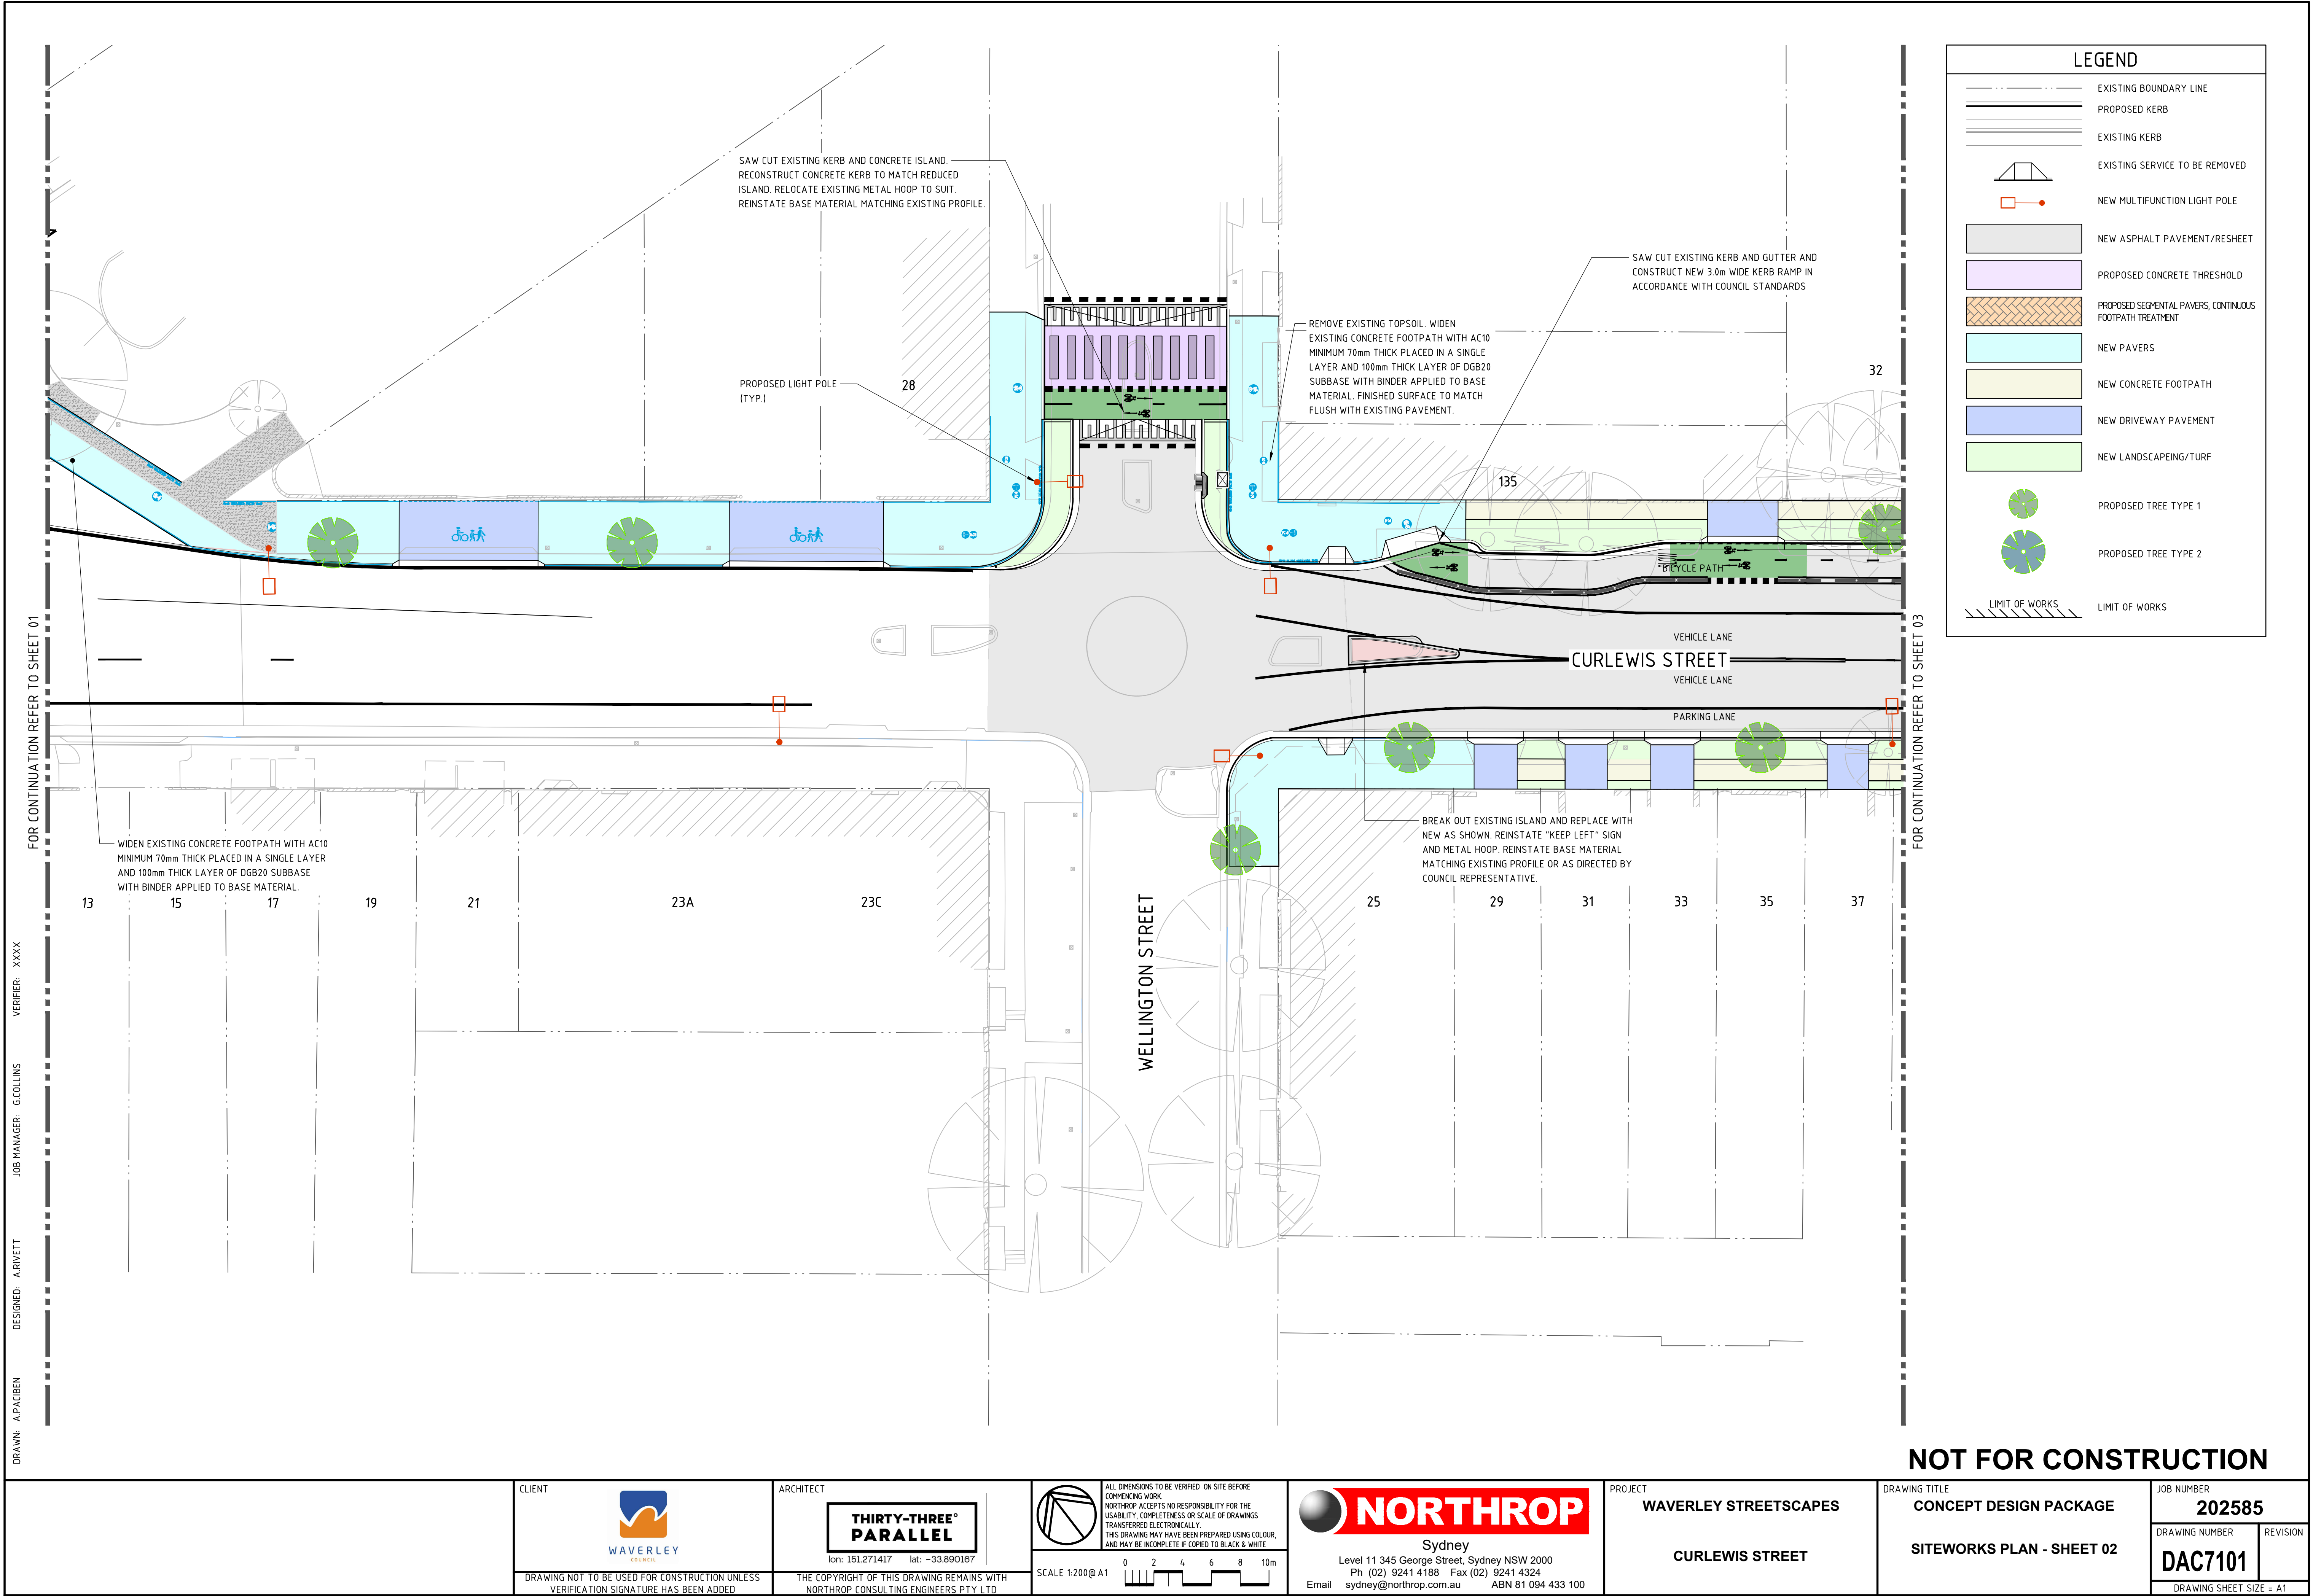

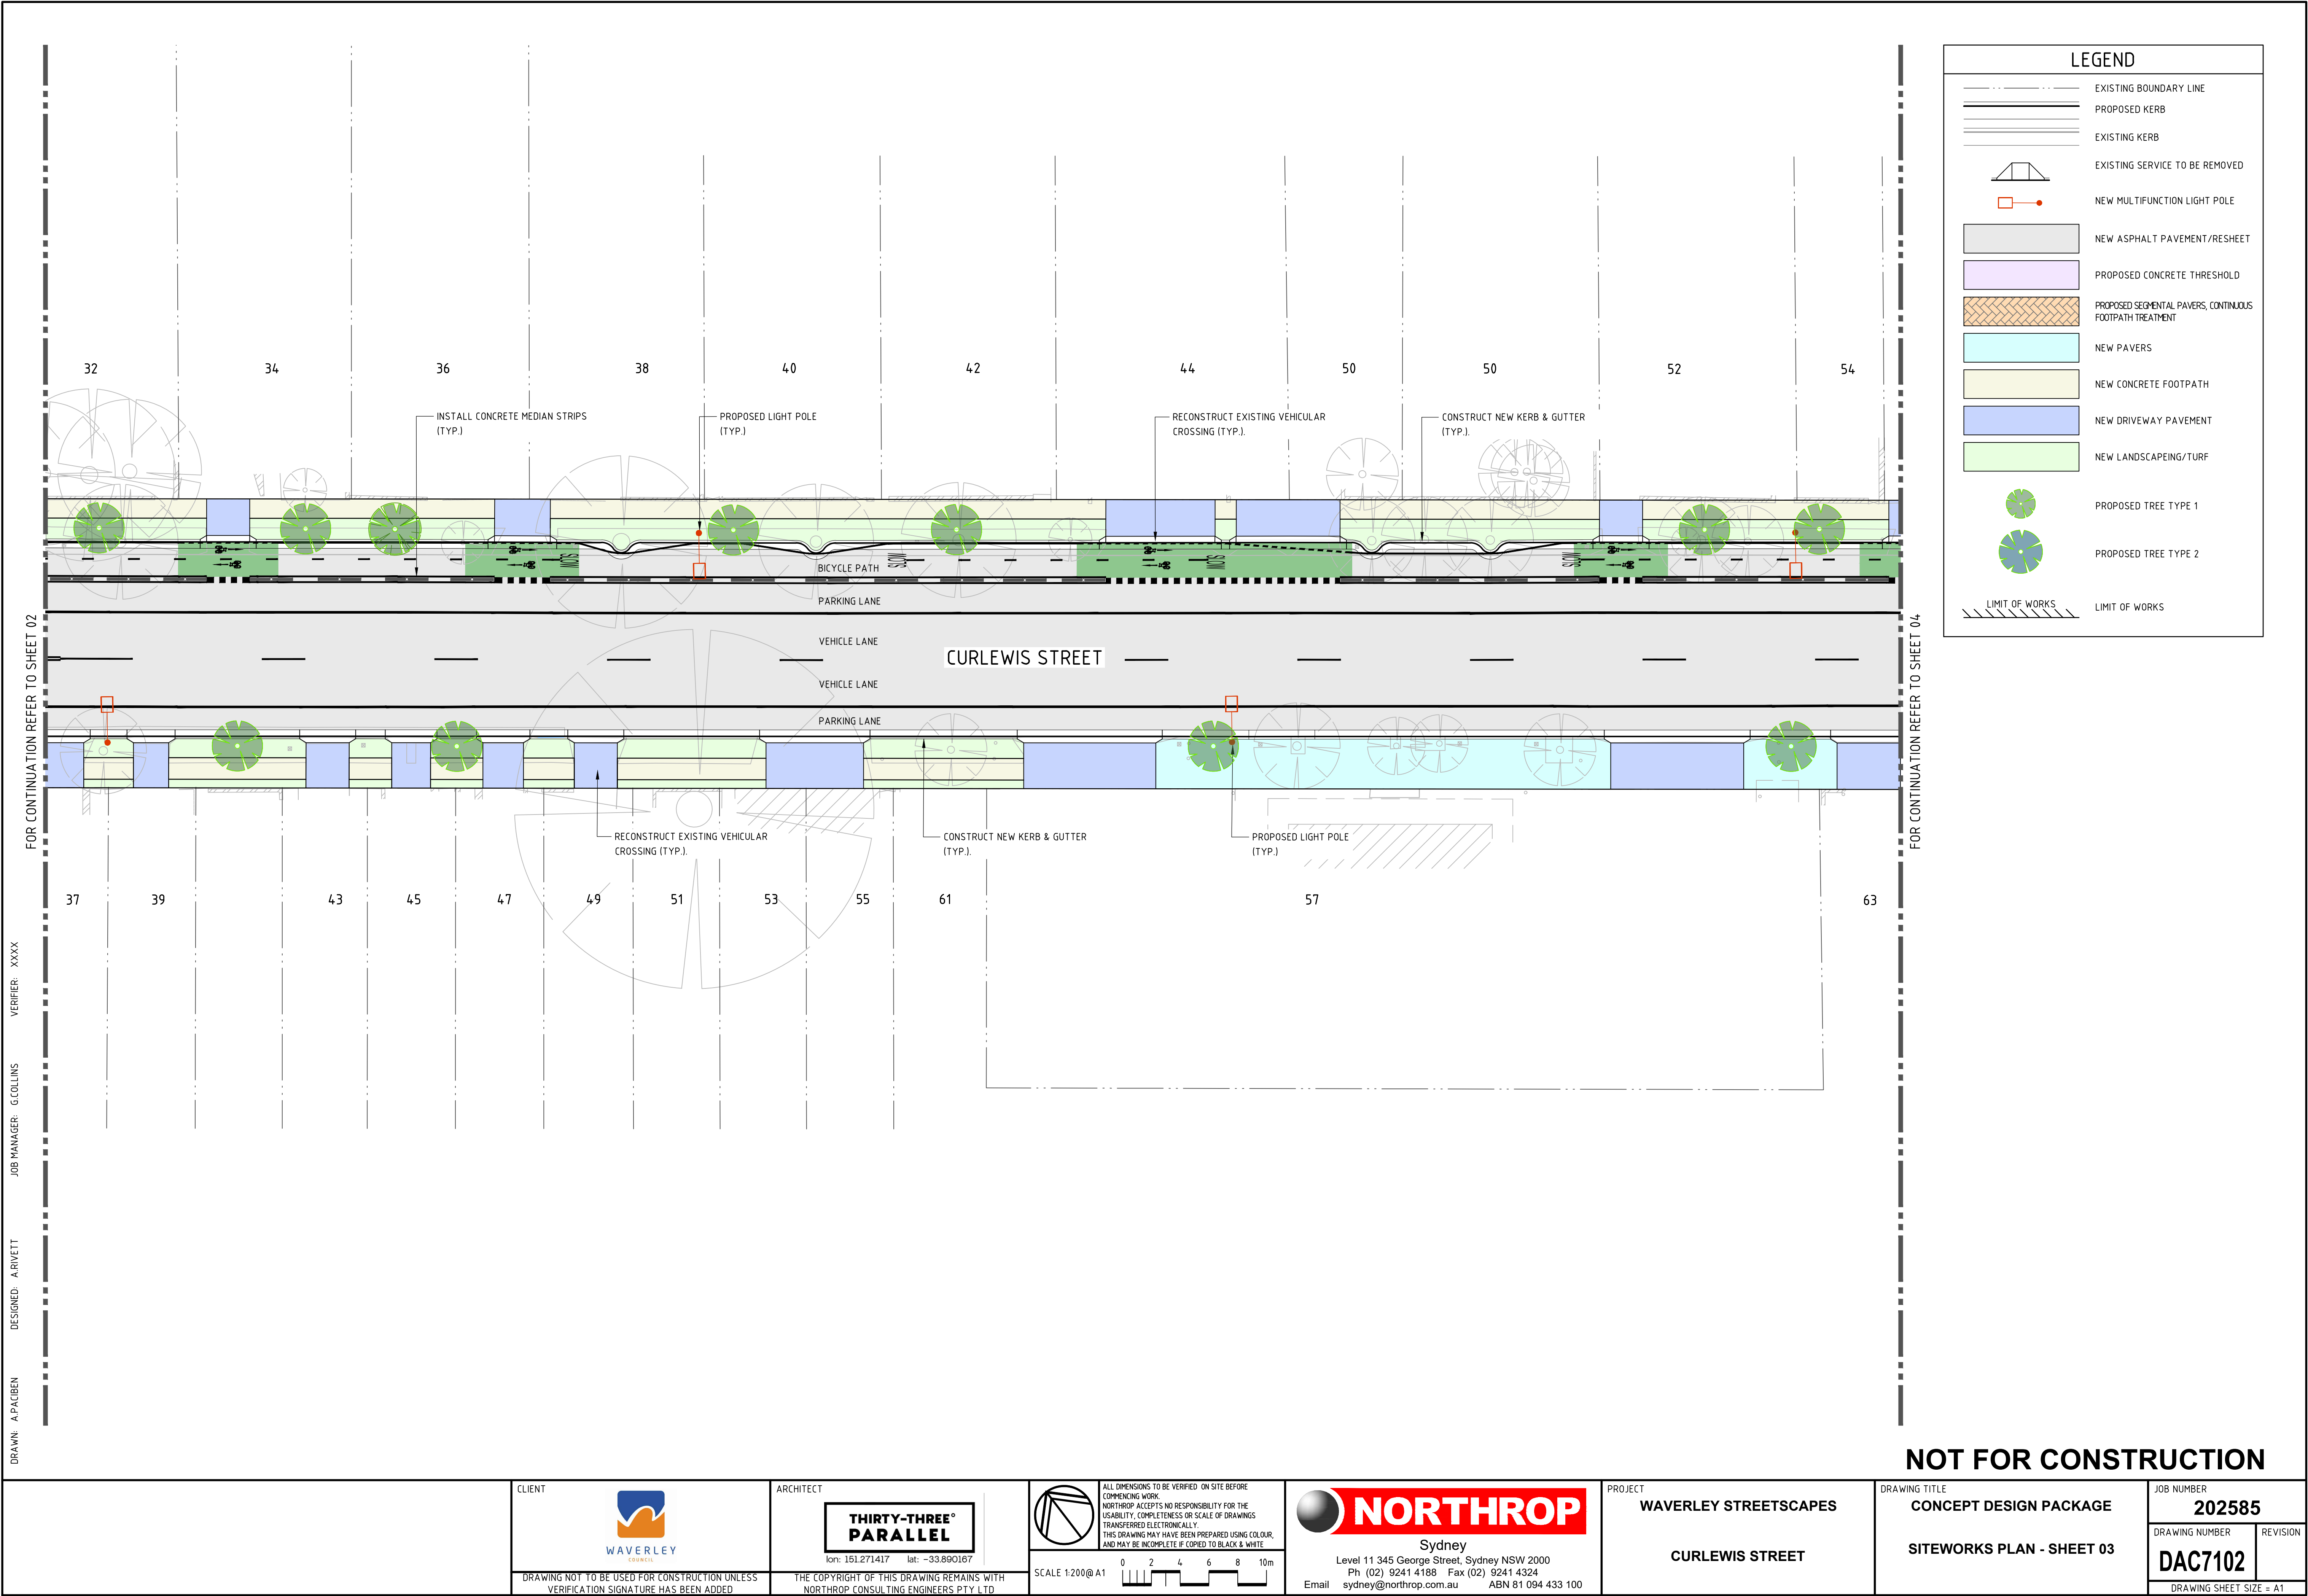


VERIFIER: XXXX


JOB MANAGER: G COLLINS


DESIGNED: A RIVETT


DRAWN: A P A C I B E N


CLIENT WAVERLEY COUNCIL	ARCHITECT THIRTY-THREE [®] PARALLEL lon: 151.271417 lat: -33.890167	 Sydney Level 11 345 George Street, Sydney NSW 2000 Ph (02) 9241 4188 Fax (02) 9241 4324 Email sydney@northrop.com.au ABN 81 094 433 100	PROJECT WAVERLEY STREETSCAPES CURLEWIS STREET	DRAWING TITLE CONCEPT DESIGN PACKAGE SITEWORKS PLAN - SHEET 03	JOB NUMBER 202585	
					DRAWING NUMBER DAC7102	REVISION
					DRAWING SHEET SIZE = A1	
DRAWING NOT TO BE USED FOR CONSTRUCTION UNLESS VERIFICATION SIGNATURE HAS BEEN ADDED		THE COPYRIGHT OF THIS DRAWING REMAINS WITH NORTHROP CONSULTING ENGINEERS PTY LTD	SCALE 1:200@A1 			

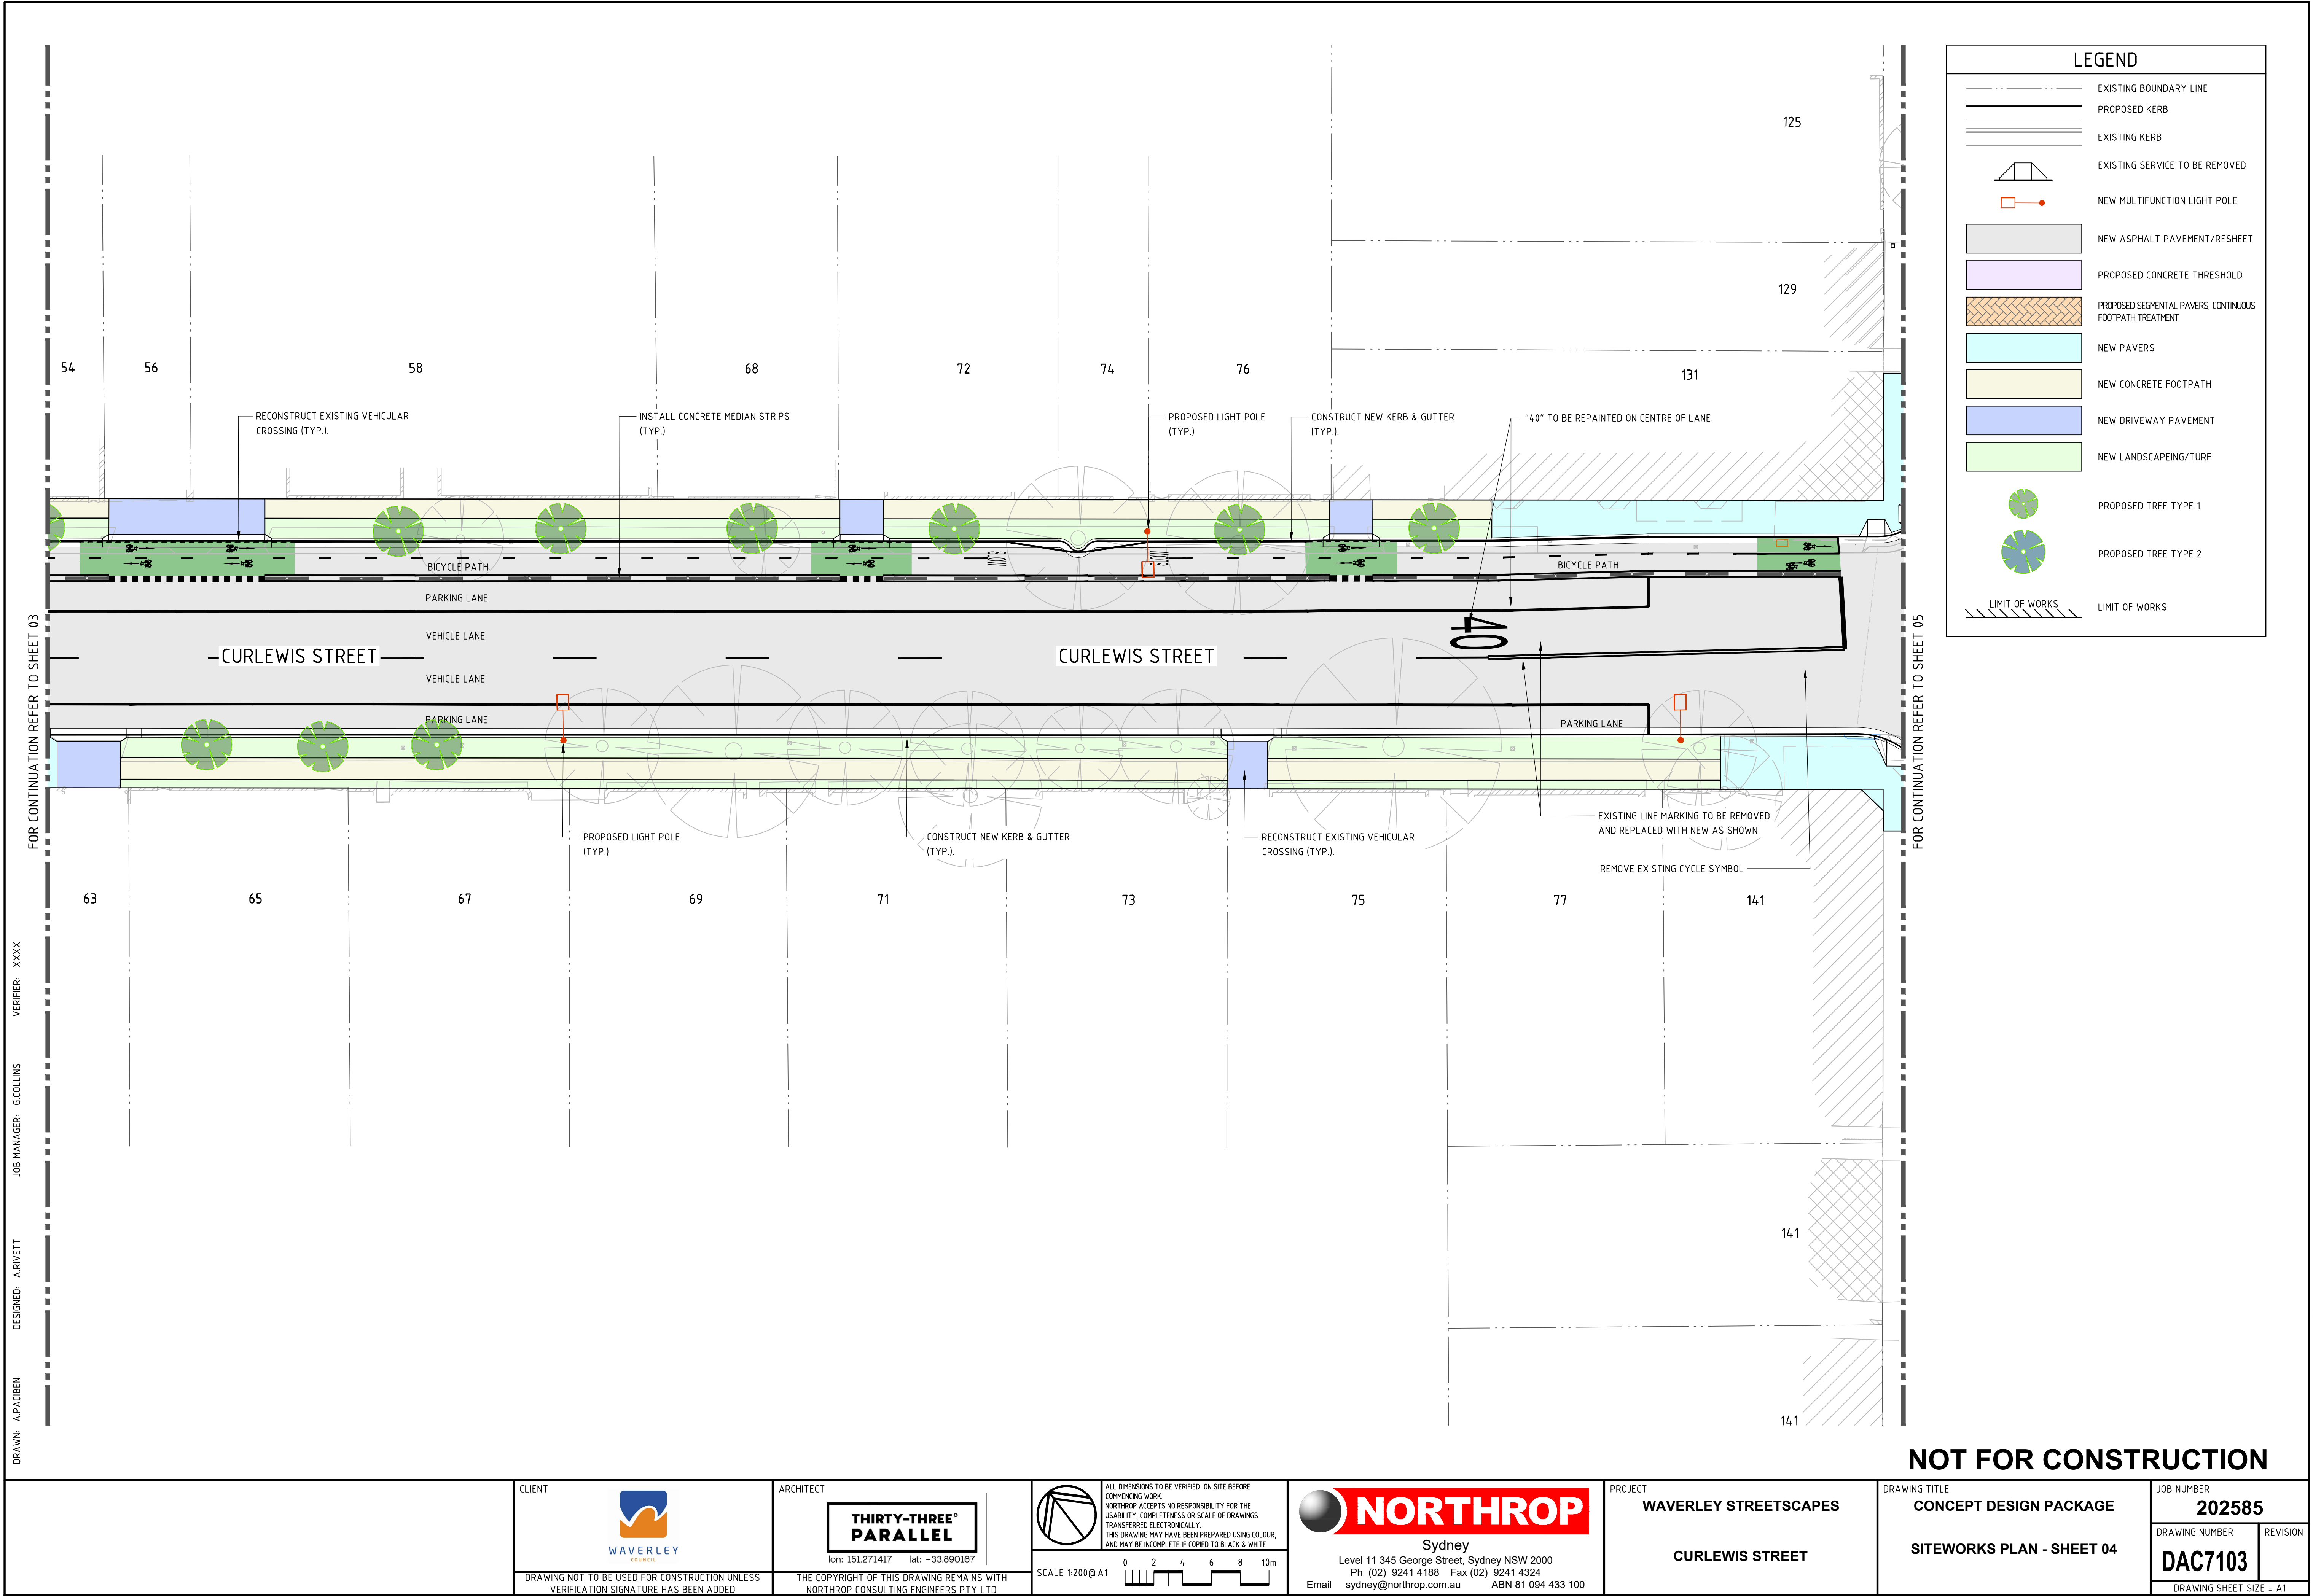

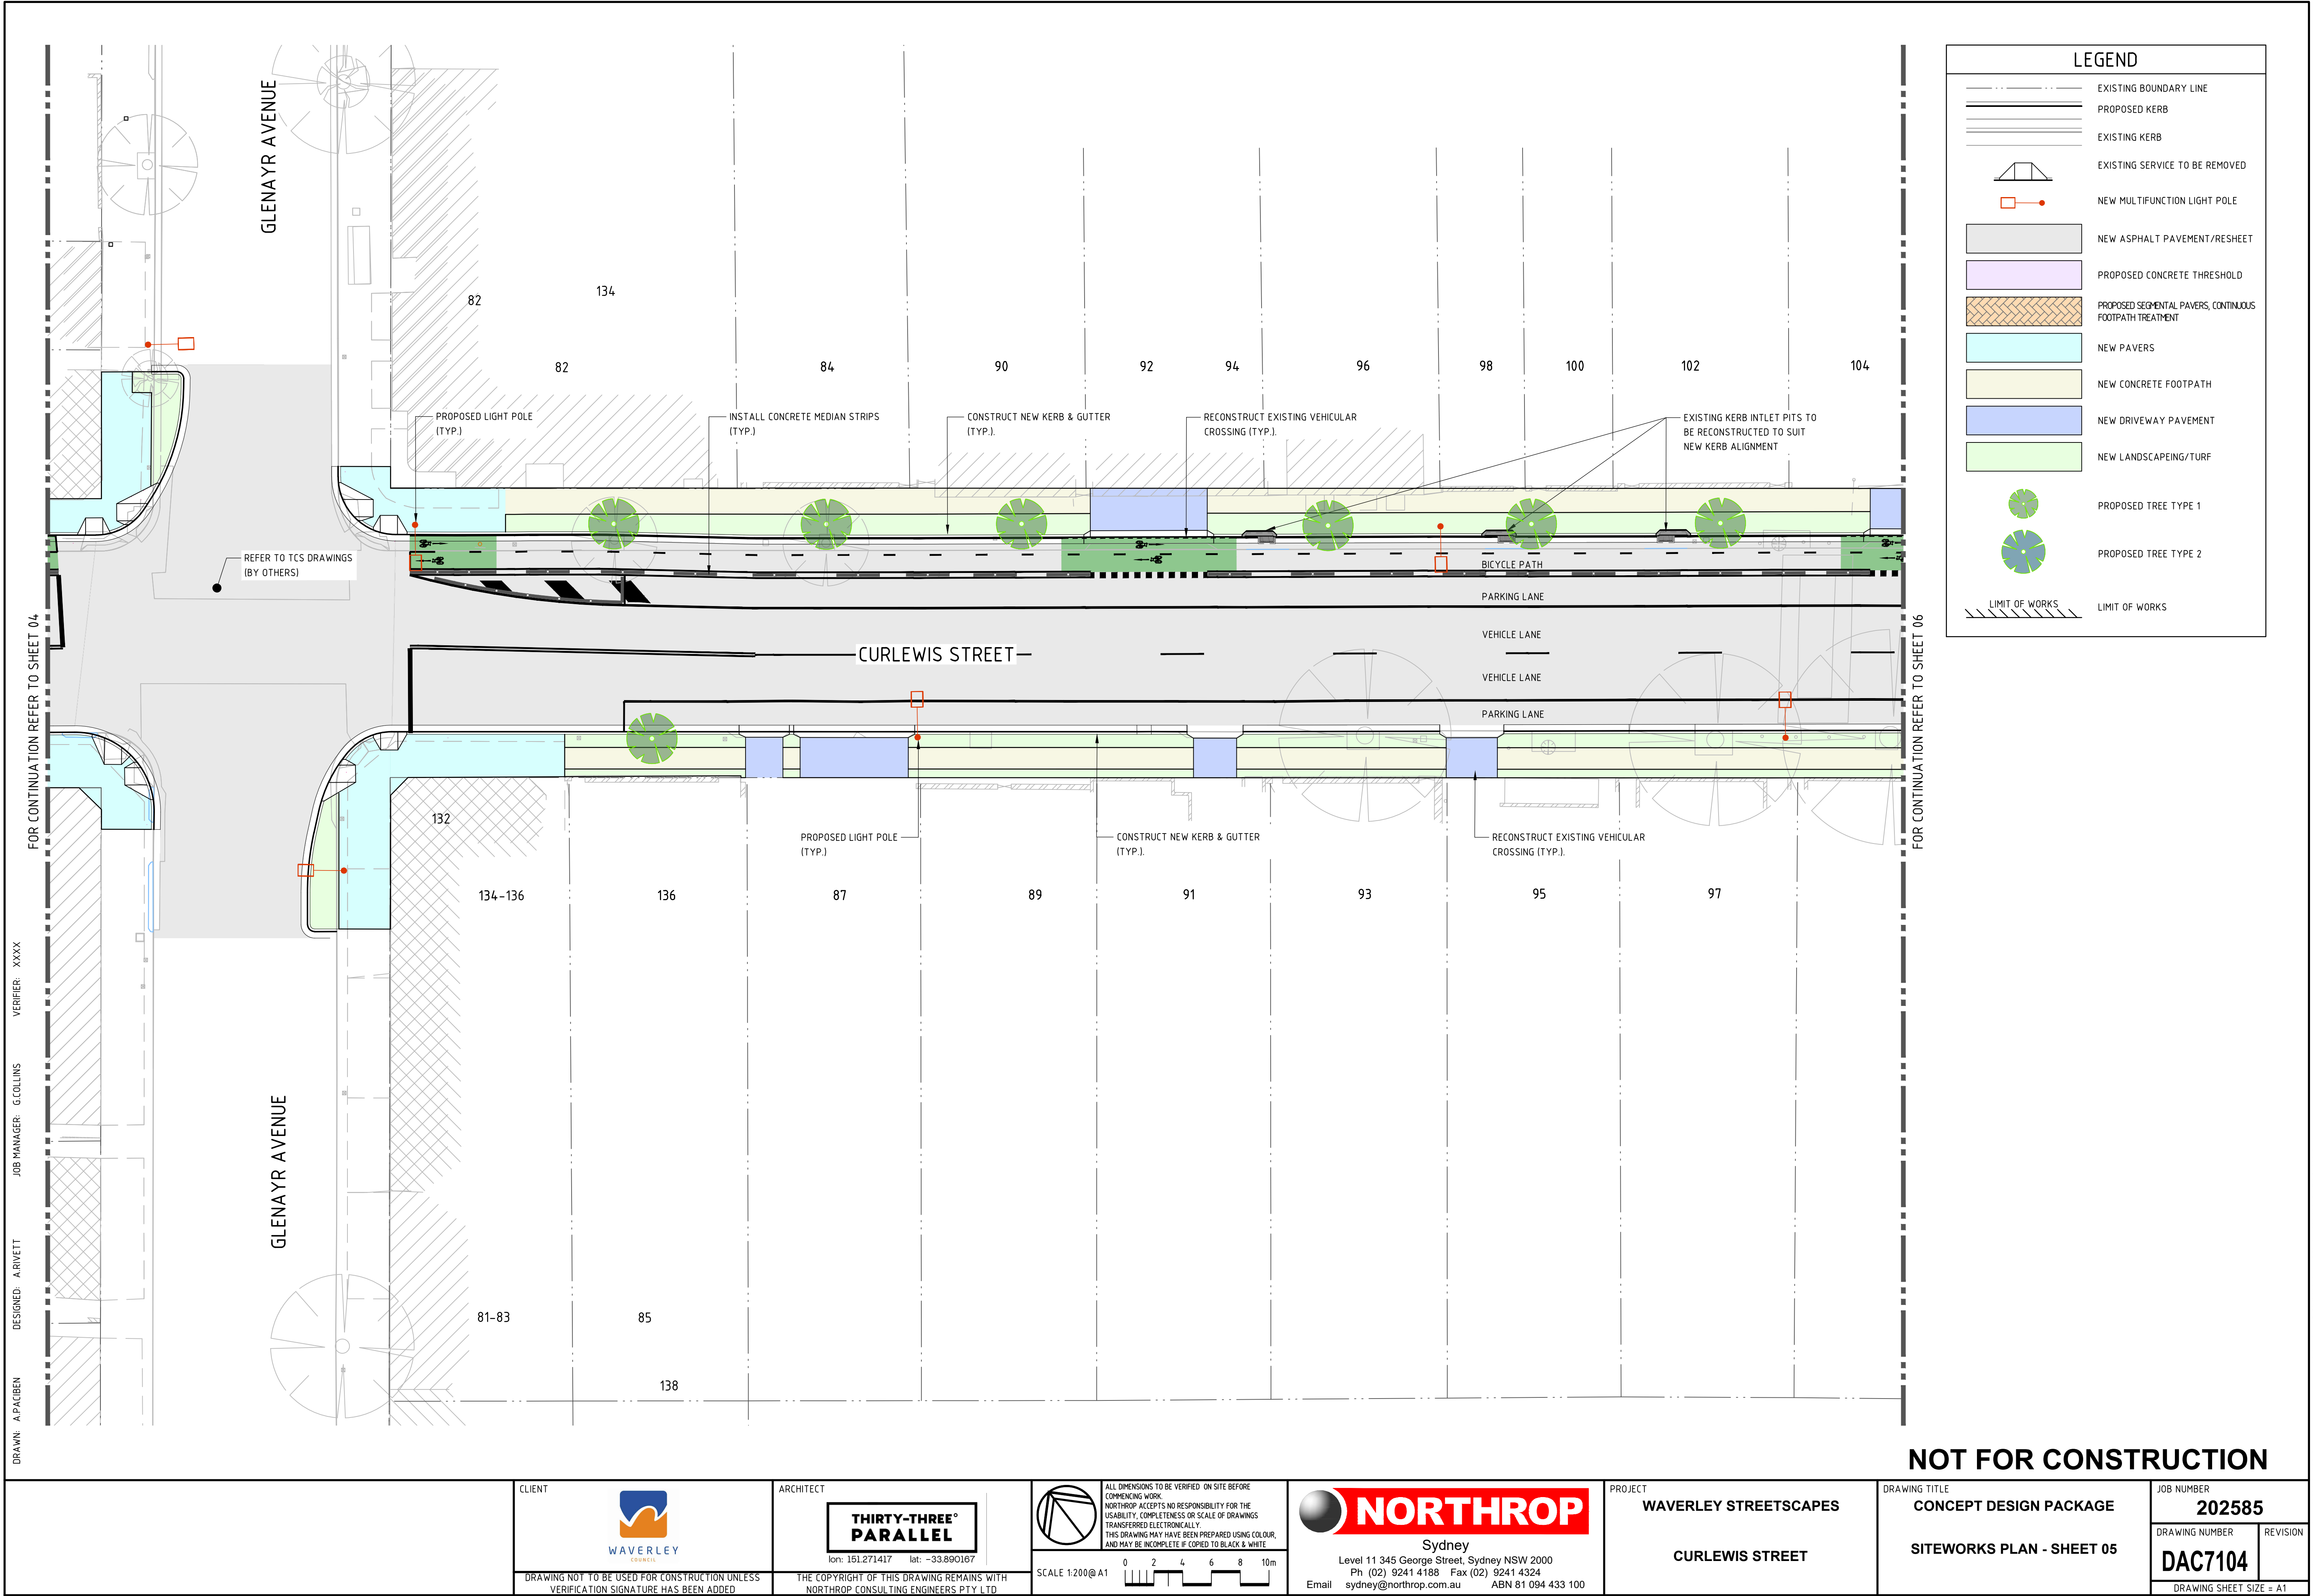


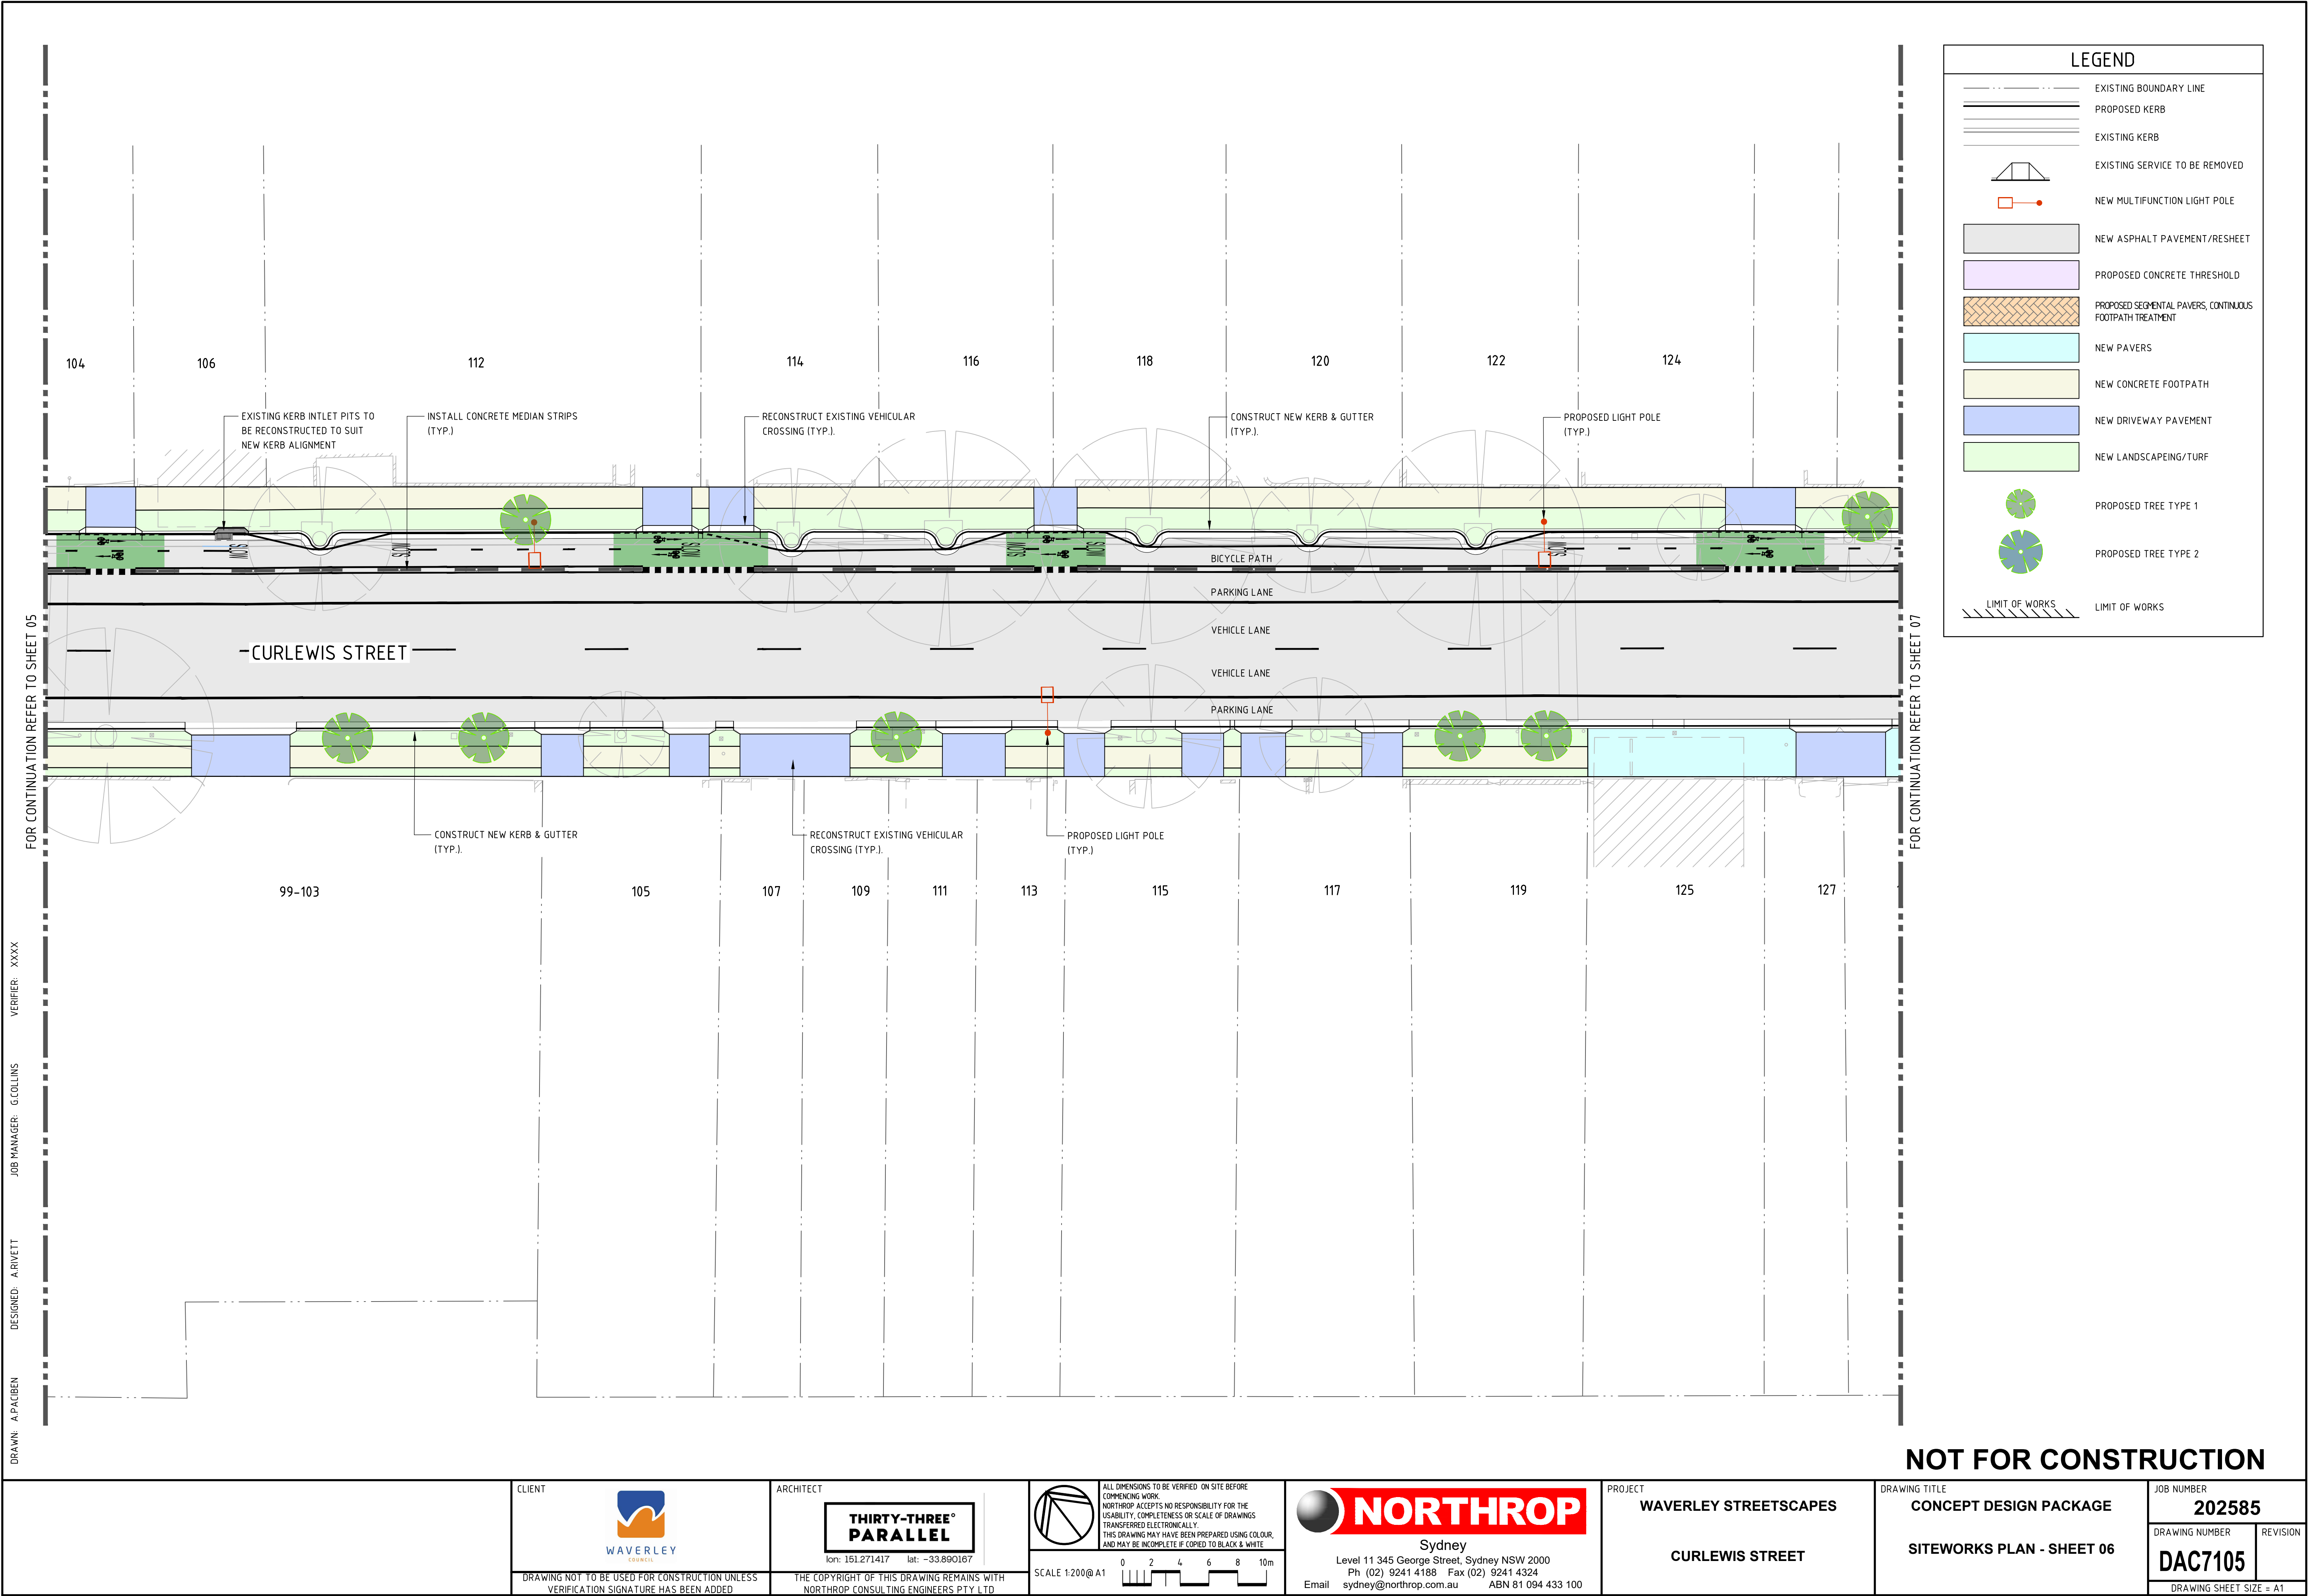

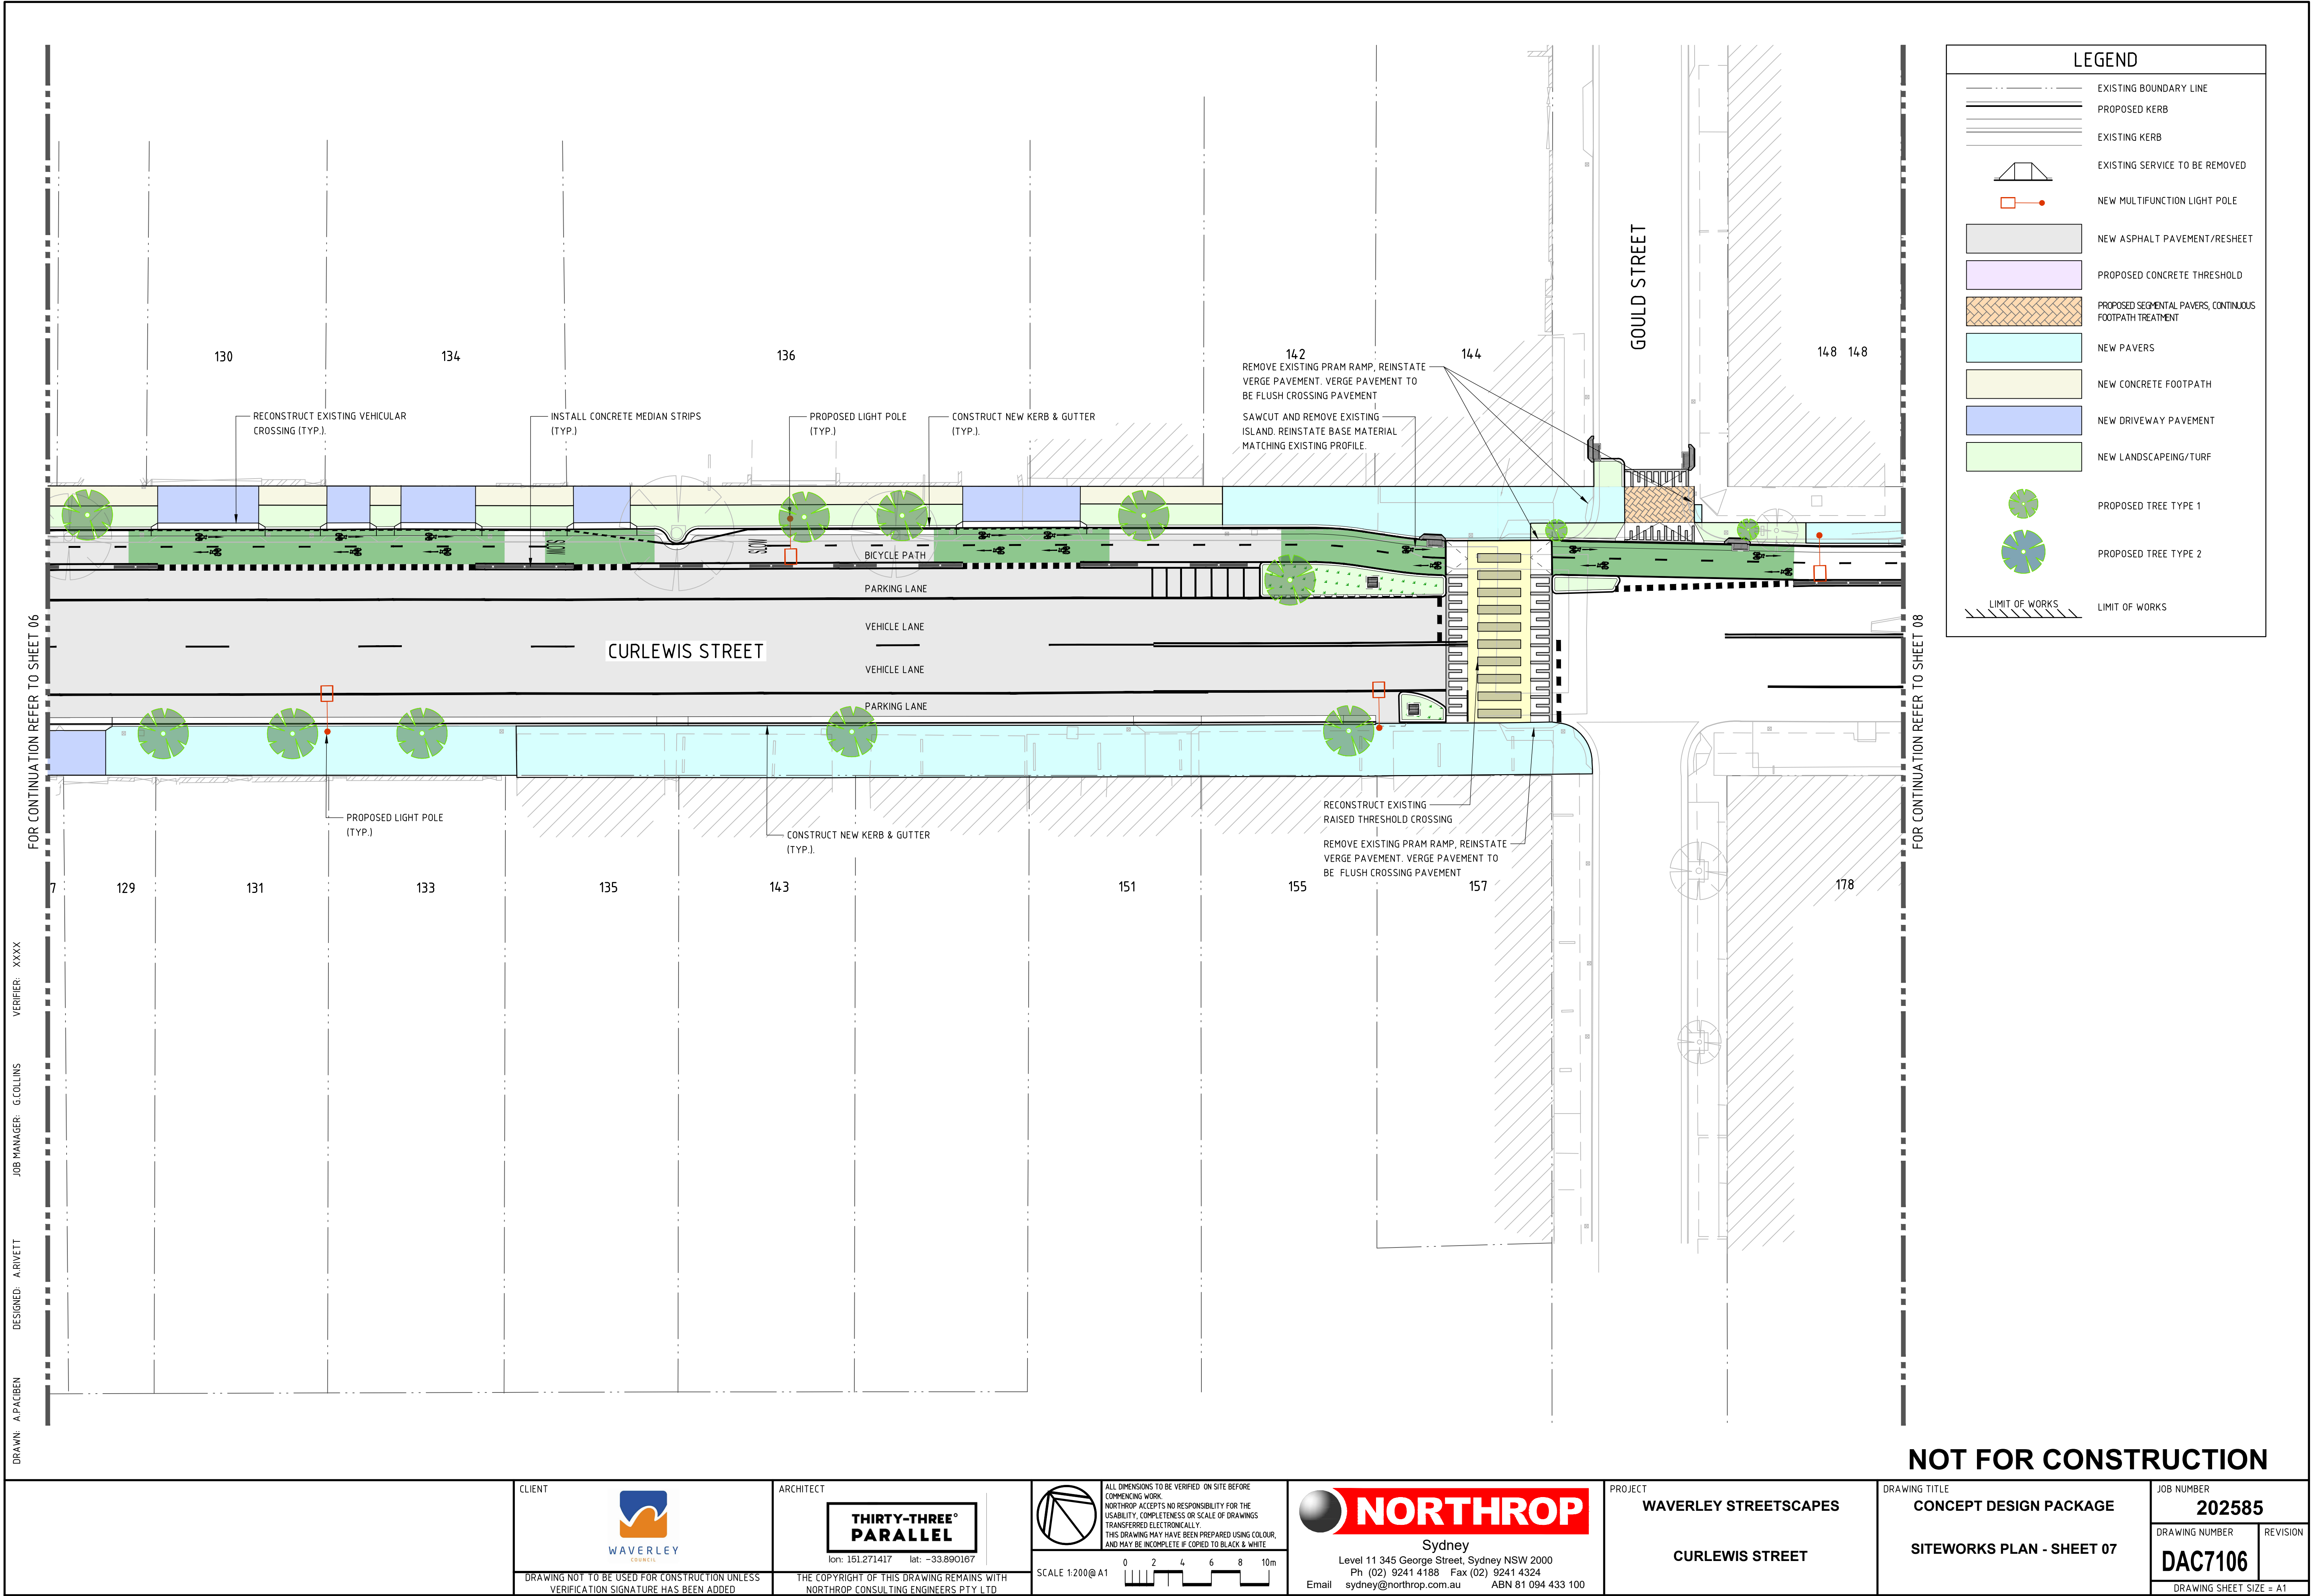

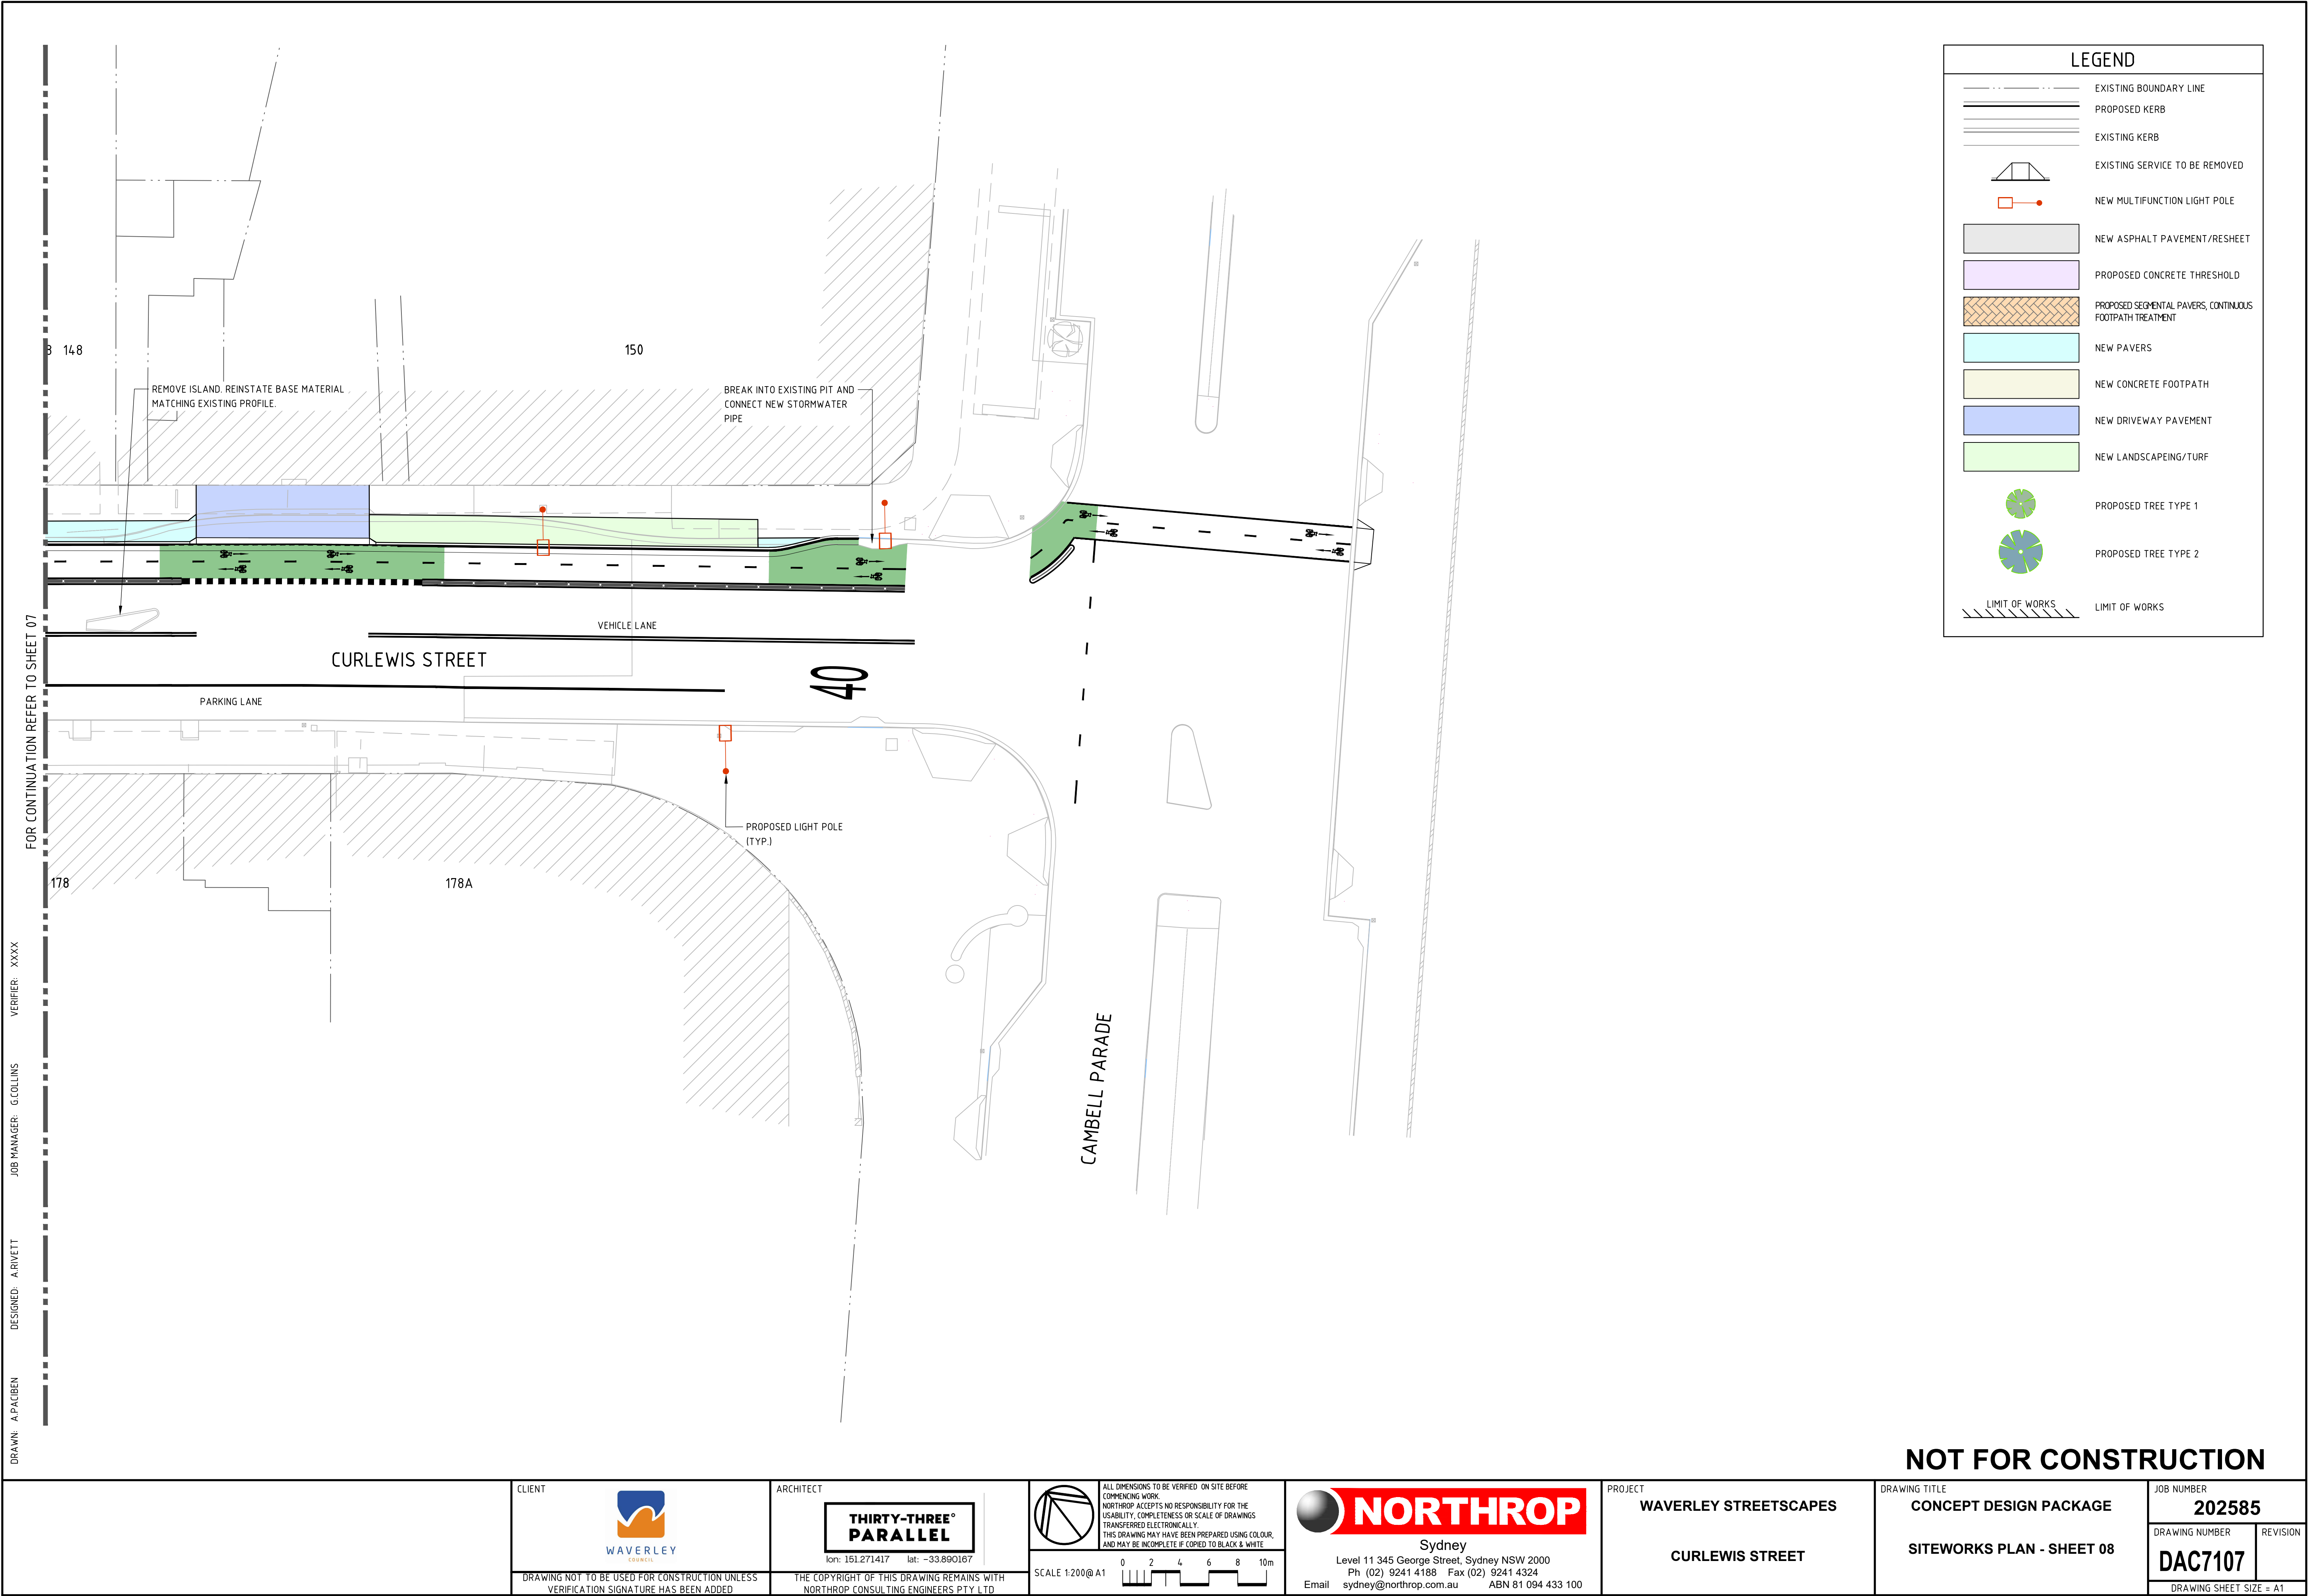

DRAWN: APACIBEN DESIGNED: ARIVETT JOB MANAGER: GCOLLINS VERIFIER: XXXX

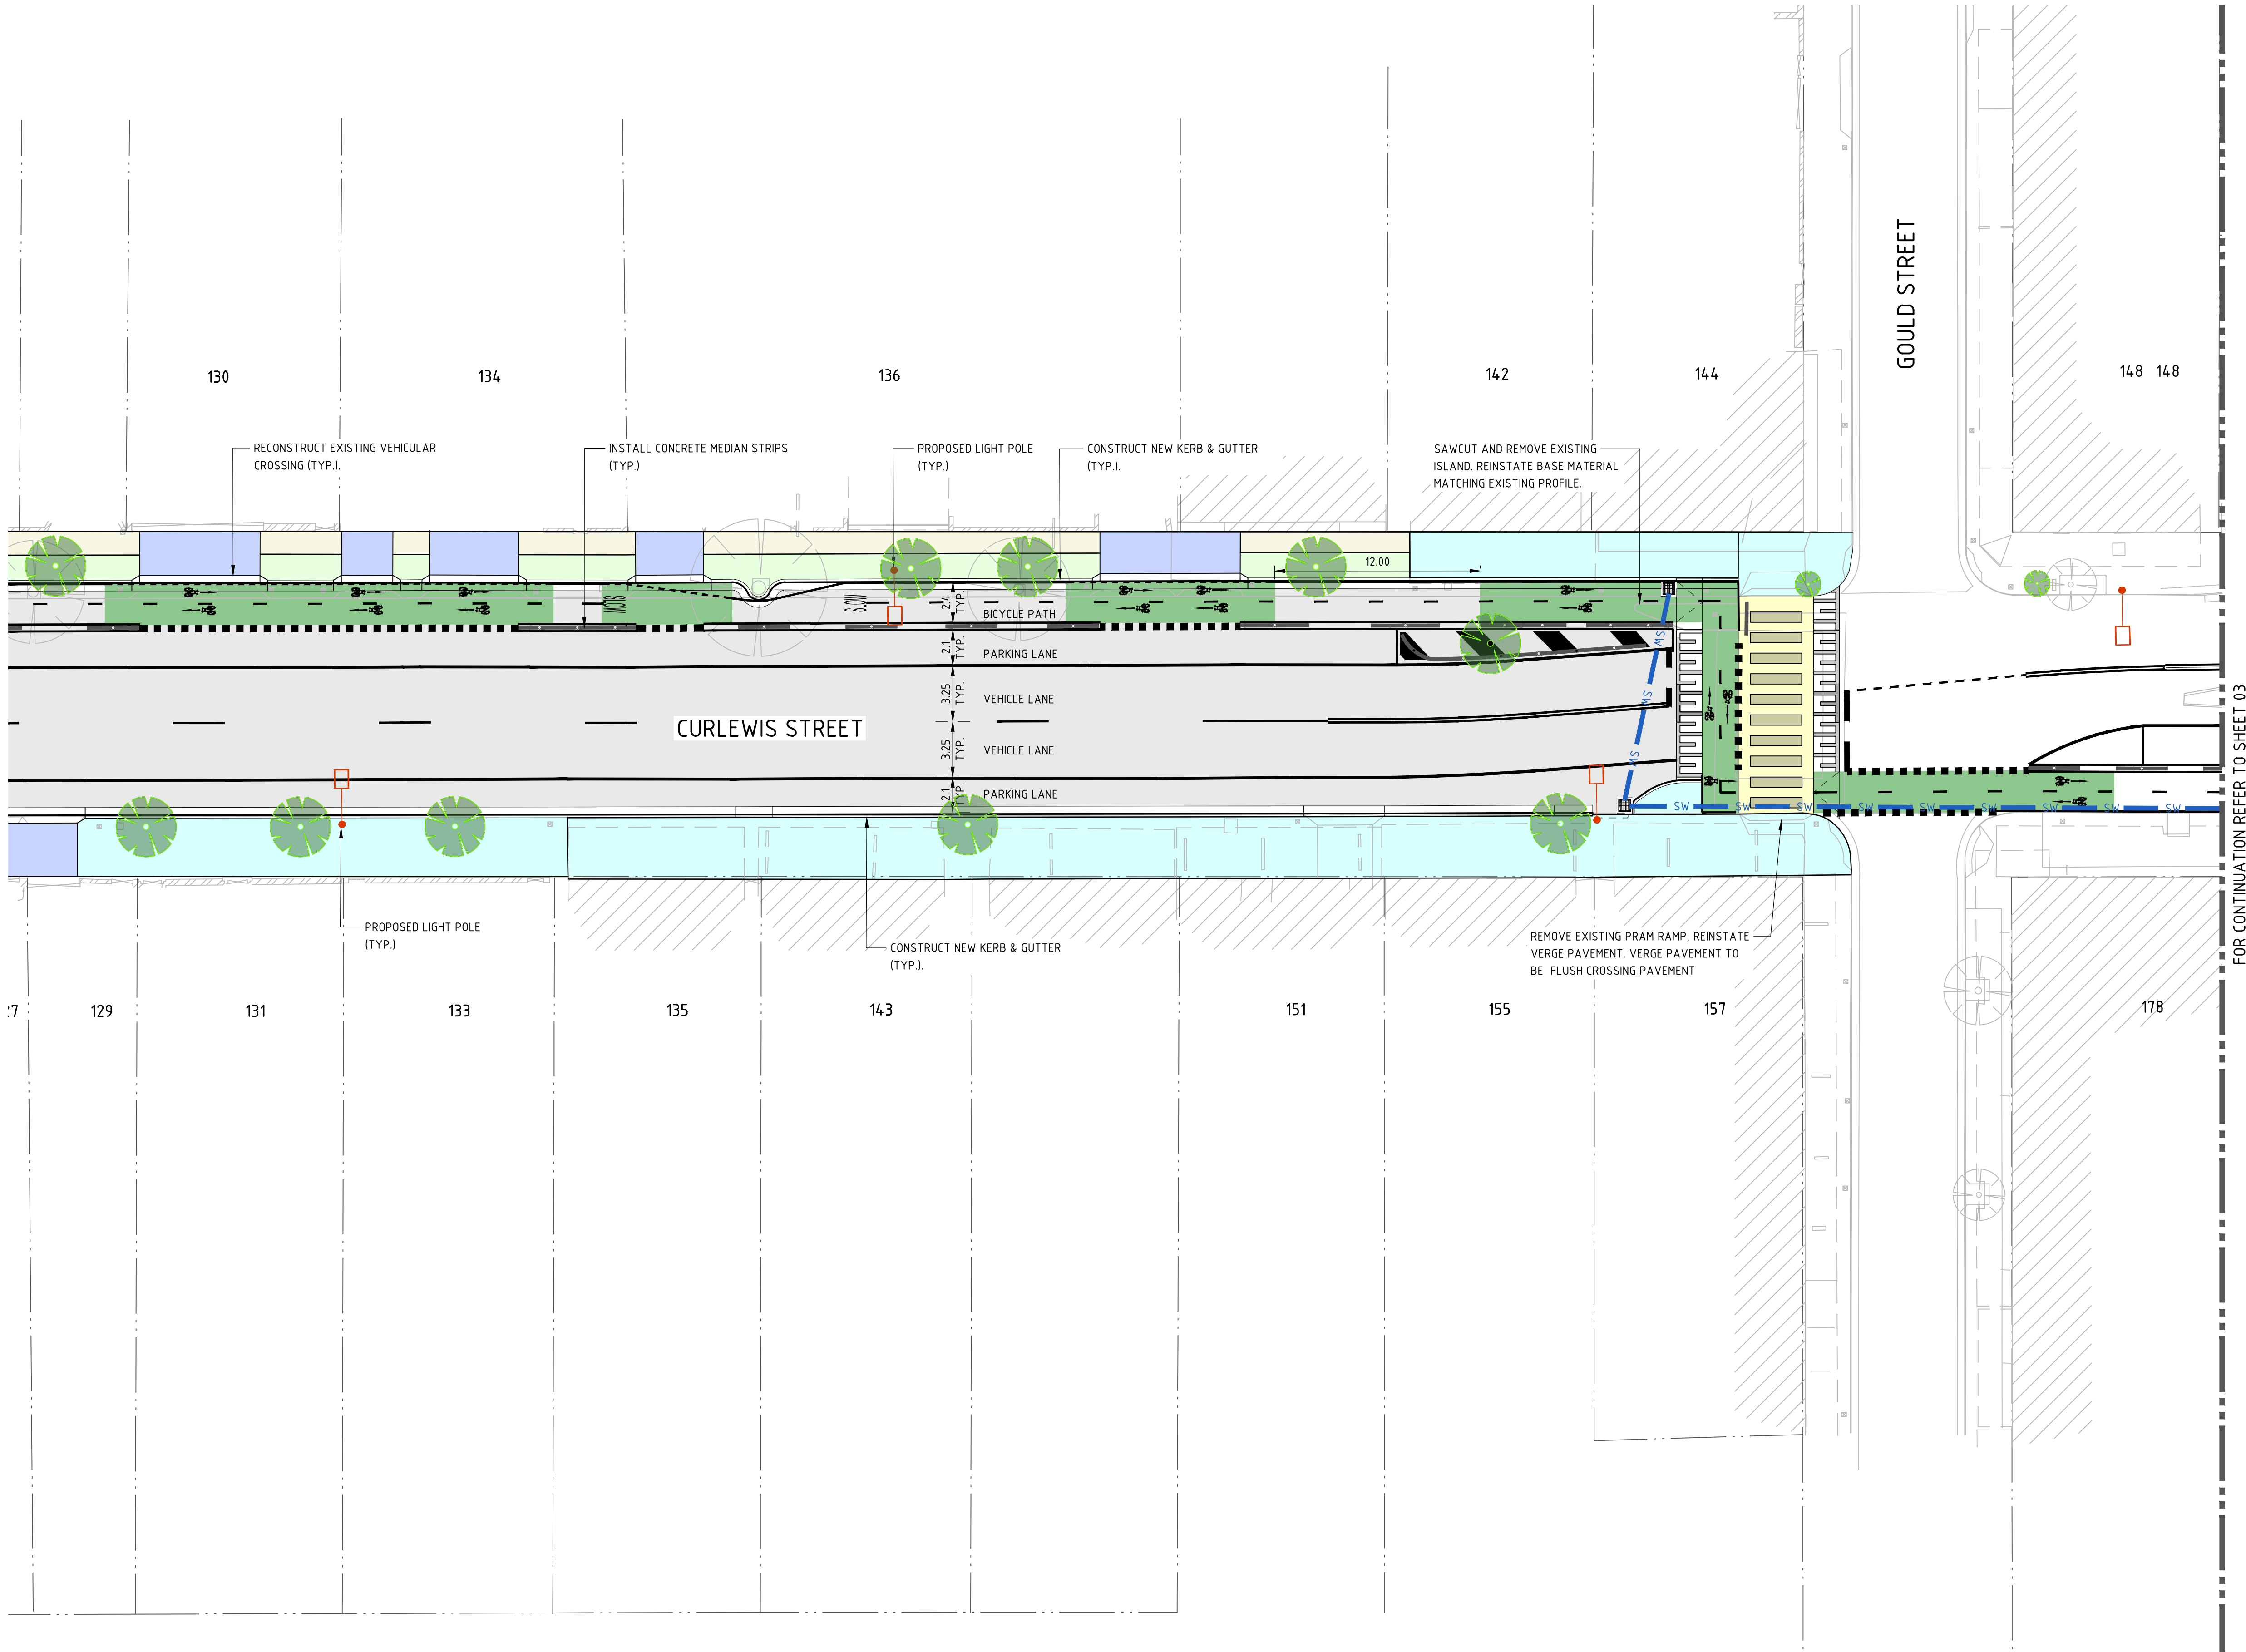

LEGEND

EXISTING BOUNDARY LINE

PROPOSED KERB

EXISTING KERB

EXISTING SERVICE TO BE REMOVED

NEW MULTIFUNCTION LIGHT POLE

NEW ASPHALT PAVEMENT/RESHEET

PROPOSED CONCRETE THRESHOLD

PROPOSED SEGMENTAL PAVERS, CONTINUOUS FOOTPATH TREATMENT

NEW PAVERS

NEW CONCRETE FOOTPATH

NEW DRIVEWAY PAVEMENT

NEW LANDSCAPEING/TURF

PROPOSED TREE TYPE 1

PROPOSED TREE TYPE 2

LIMIT OF WORKS


LIMIT OF WORKS

FOR CONTINUATION REFER TO SHEET 03

NOT FOR CONSTRUCTION

<div>CLIENT</div> <div></div> <div>WAVERLEY COUNCIL</div> <div>DRAWING NOT TO BE USED FOR CONSTRUCTION UNLESS VERIFICATION SIGNATURE HAS BEEN ADDED</div>	<div>ARCHITECT</div> <div></div> <div>THIRTY-THREE[®] PARALLEL</div> <div>lon: 151.271417 lat: -33.890167</div> <div>THE COPYRIGHT OF THIS DRAWING REMAINS WITH NORTHROP CONSULTING ENGINEERS PTY LTD</div>	<div></div> <div>ALL DIMENSIONS TO BE VERIFIED ON SITE BEFORE COMMENCING WORK. NORTHROP ACCEPTS NO RESPONSIBILITY FOR THE USABILITY, COMPLETENESS OR SCALE OF DRAWINGS TRANSFERRED ELECTRONICALLY. THIS DRAWING MAY HAVE BEEN PREPARED USING COLOUR, AND MAY BE INCOMPLETE IF COPIED TO BLACK & WHITE.</div> <div>SCALE 1:200@A1</div> <div></div>	<div></div> <div>NORTHROP</div> <div>Sydney</div> <div>Level 11 345 George Street, Sydney NSW 2000</div> <div>Ph (02) 9241 4188 Fax (02) 9241 4324</div> <div>Email sydney@northrop.com.au ABN 81 094 433 100</div>	<div>PROJECT</div> <div>WAVERLEY STREETSCAPES</div> <div>CURLEWIS STREET</div>	<div>DRAWING TITLE</div> <div>CONCEPT DESIGN PACKAGE</div> <div>ALTERNATIVE OPTION 2 - GOULD STREET TO CAMPBELL PARADE - SITEWORKS PLAN - SHEET 02</div>	<div>JOB NUMBER</div> <div>202585</div>	<div>DRAWING NUMBER</div> <div>DAC7111</div>	<div>REVISION</div> <div></div>
					DRAWING SHEET SIZE = A1			

Filename: \\na01\projects\2020\202585-Waverley Streetscapes\Drawings\GAC-Curlew\202585-Sheet 02a 1000x202585_02a.dwg

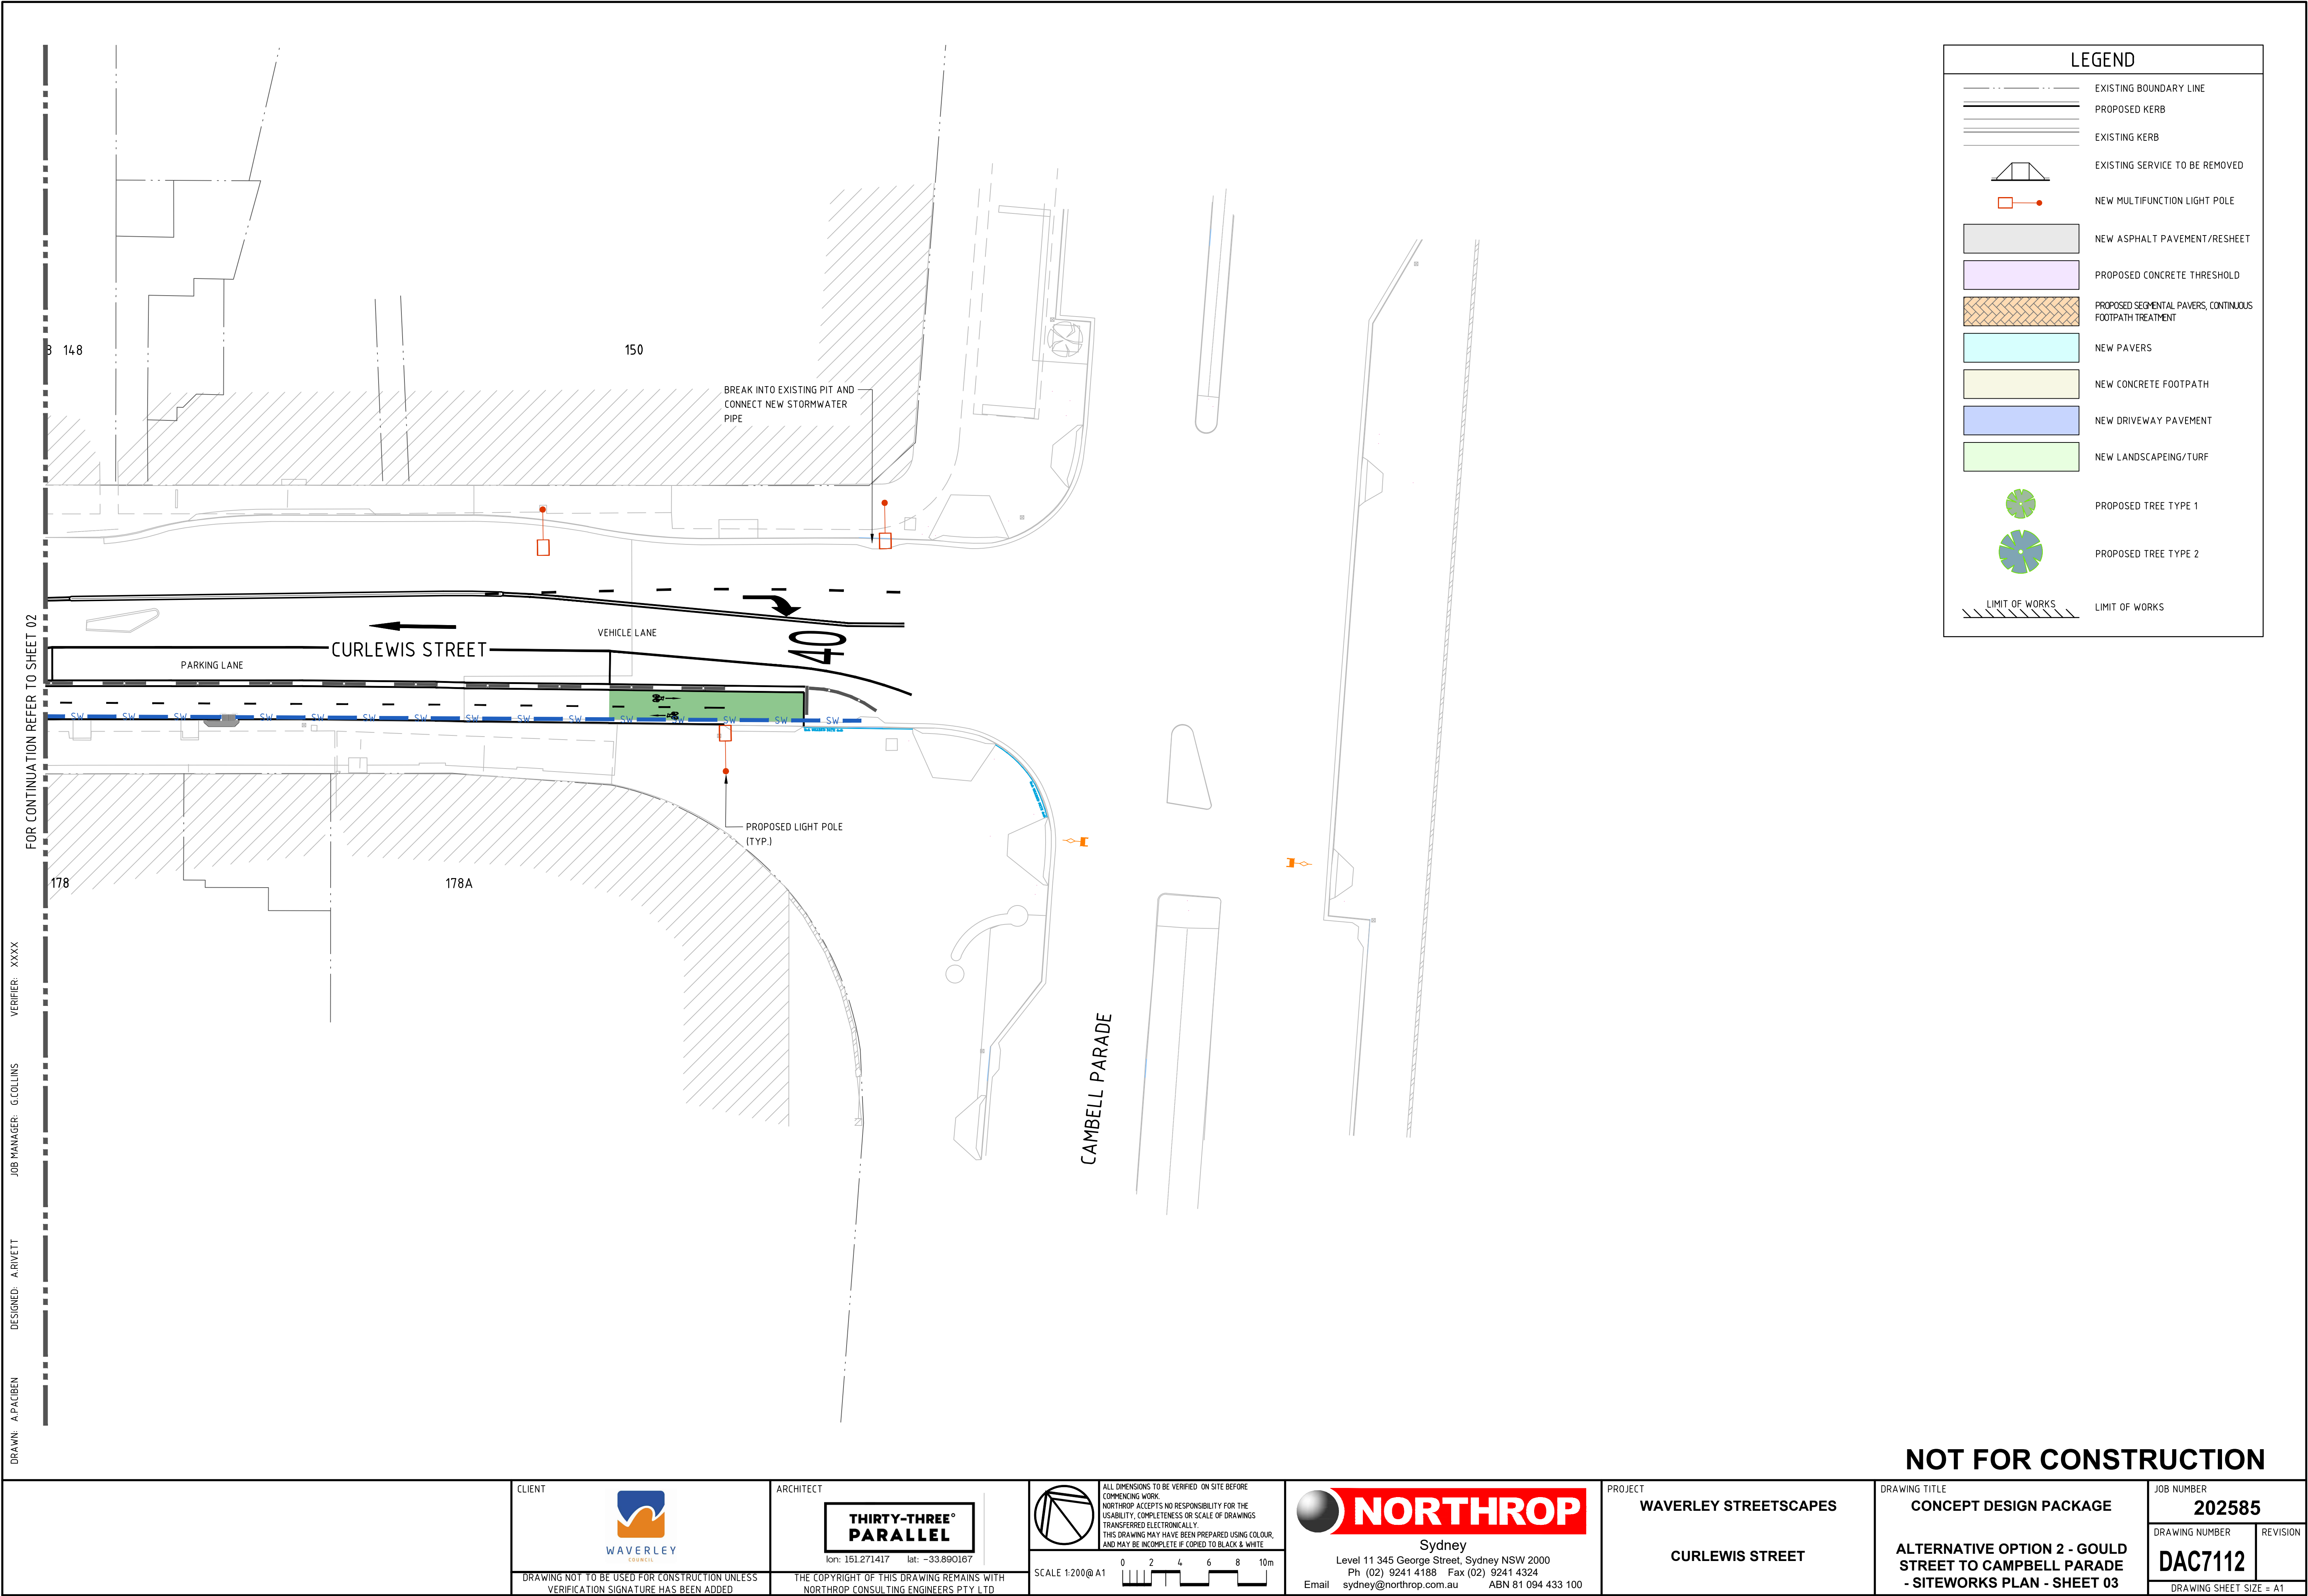



EXISTING DEFICIENCIES

NOT FOR CONSTRUCTION

DRAWN: APACIBEN
DESIGNED: ARIVETT
JOB MANAGER: GCOLLINS
VERIFIER:

CLIENT	 WAVERLEY COUNCIL	ARCHITECT <div>THIRTY-THREE° PARALLEL</div> lon: 151.271417 lat: -33.890167	ALL DIMENSIONS TO BE VERIFIED ON SITE BEFORE COMMENCING WORK. NORTHROP ACCEPTS NO RESPONSIBILITY FOR THE USABILITY, COMPLETENESS OR SCALE OF DRAWINGS TRANSFERRED ELECTRONICALLY. THIS DRAWING MAY HAVE BEEN PREPARED USING COLOUR, AND MAY BE INCOMPLETE IF COPIED TO BLACK & WHITE.	 Sydney Level 11 345 George Street, Sydney NSW 2000 Ph (02) 9241 4188 Fax (02) 9241 4324 sydney@northrop.com.au ABN 81 094 433 100	PROJECT WAVERLEY STREETSCAPES CURLEWIS STREET	DRAWING TITLE CONCEPT DESIGN PACKAGE EXISTING DEICIENCIES - SHEET 01	JOB NUMBER 202585	
							DRAWING NUMBER DAC7500	REVISION
							DRAWING SHEET SIZE = A1	
DRAWING NOT TO BE USED FOR CONSTRUCTION UNLESS VERIFICATION SIGNATURE HAS BEEN ADDED		THE COPYRIGHT OF THIS DRAWING REMAINS WITH NORTHROP CONSULTING ENGINEERS PTY LTD						

Project: Waverley Streetscapes - Drawing: GAC-CurlewSt-Scap-2-01-1000202585 - Waverley Streetscapes - Drawing: GAC-CurlewSt-Scap-2-01-1000202585 - Waverley Streetscapes - Drawing: GAC-CurlewSt-Scap-2-01-1000202585

BEFORE

AFTER



OLD SOUTH HEAD ROAD STREET – EXISTING VS PROPOSED



VERIFIER:


JOB MANAGER: G. COLLINS

DESIGNED: A.RIVETT


DRAWN: A.PACIBEN

NOT FOR CONSTRUCTION

<div><p>WAVERLEY COUNCIL</p></div>	CLIENT	<div><div>ARCHITECT</div><div><div>THIRTY-THREE° PARALLEL</div><div>lon: 151.271417 lat: -33.890167</div></div></div>	<div><div>ALL DIMENSIONS TO BE VERIFIED ON SITE BEFORE COMMENCING WORK. NORTHROP ACCEPTS NO RESPONSIBILITY FOR THE USABILITY, COMPLETENESS OR SCALE OF DRAWINGS TRANSFERRED ELECTRONICALLY. THIS DRAWING MAY HAVE BEEN PREPARED USING COLOUR, AND MAY BE INCOMPLETE IF COPIED TO BLACK & WHITE.</div><div><div><div>Sydney</div><div>Level 11 345 George Street, Sydney NSW 2000 Ph (02) 9241 4188 Fax (02) 9241 4324 Email sydney@northrop.com.au ABN 81 094 433 100</div></div></div></div>	<div><div>PROJECT</div><div>WAVERLEY STREETSCAPES</div><div>CURLEWIS STREET</div></div>	<div><div>DRAWING TITLE</div><div>CONCEPT DESIGN PACKAGE</div><div>PHOTOMONTAGE - SHEET 01</div></div>	<div><div>JOB NUMBER</div><div>202585</div></div> <div><div>DRAWING NUMBER</div><div>DAC7800</div></div> <div><div>REVISION</div><div></div></div> <div><div>DRAWING SHEET SIZE = A1</div></div>
	<div>DRAWING NOT TO BE USED FOR CONSTRUCTION UNLESS VERIFICATION SIGNATURES HAVE BEEN ADDED.</div>	<div>THE COPYRIGHT OF THIS DRAWING REMAINS WITH NORTHROP CONSULTING ENGINEERS PTY LTD.</div>				

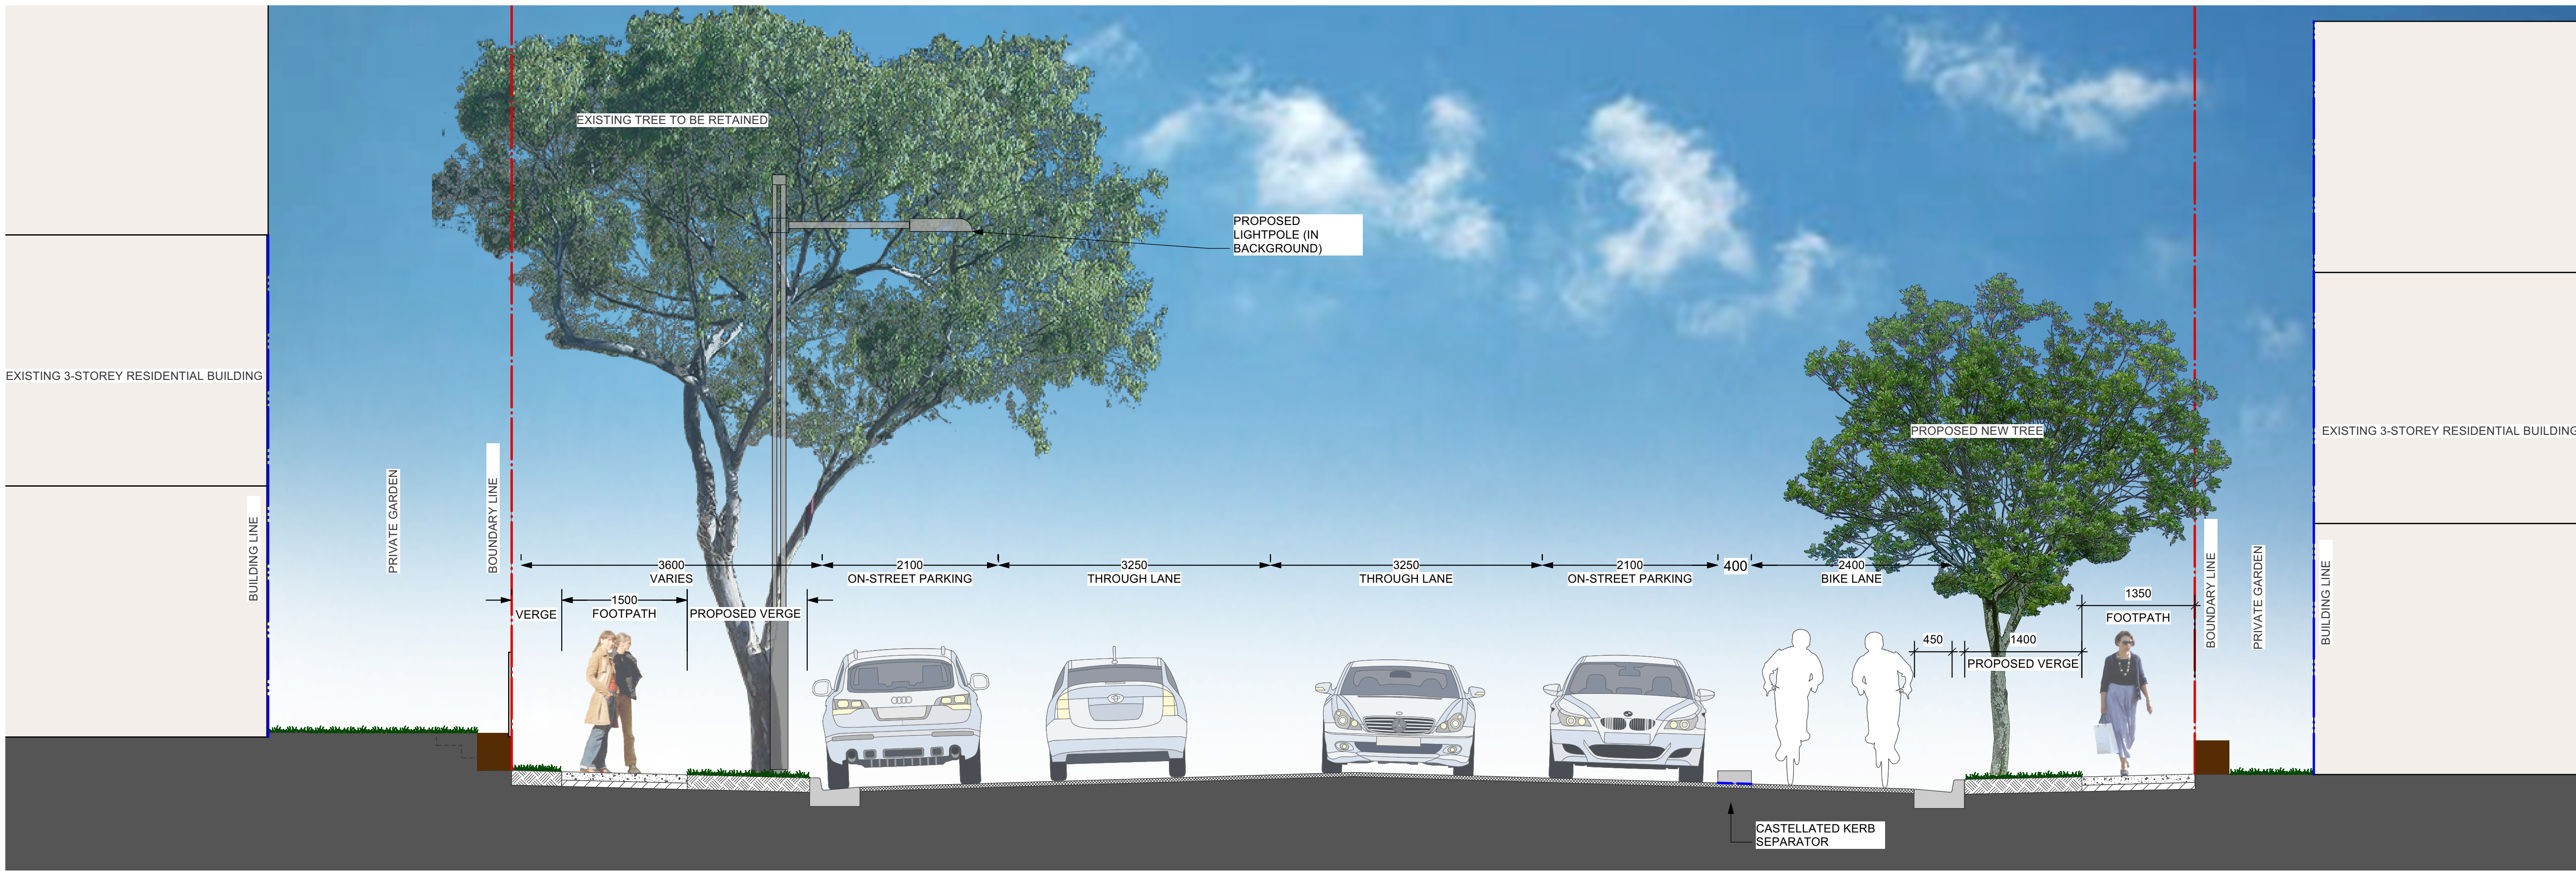

4 Curlew Street Residential Area - Typical section
Scale: 1:40

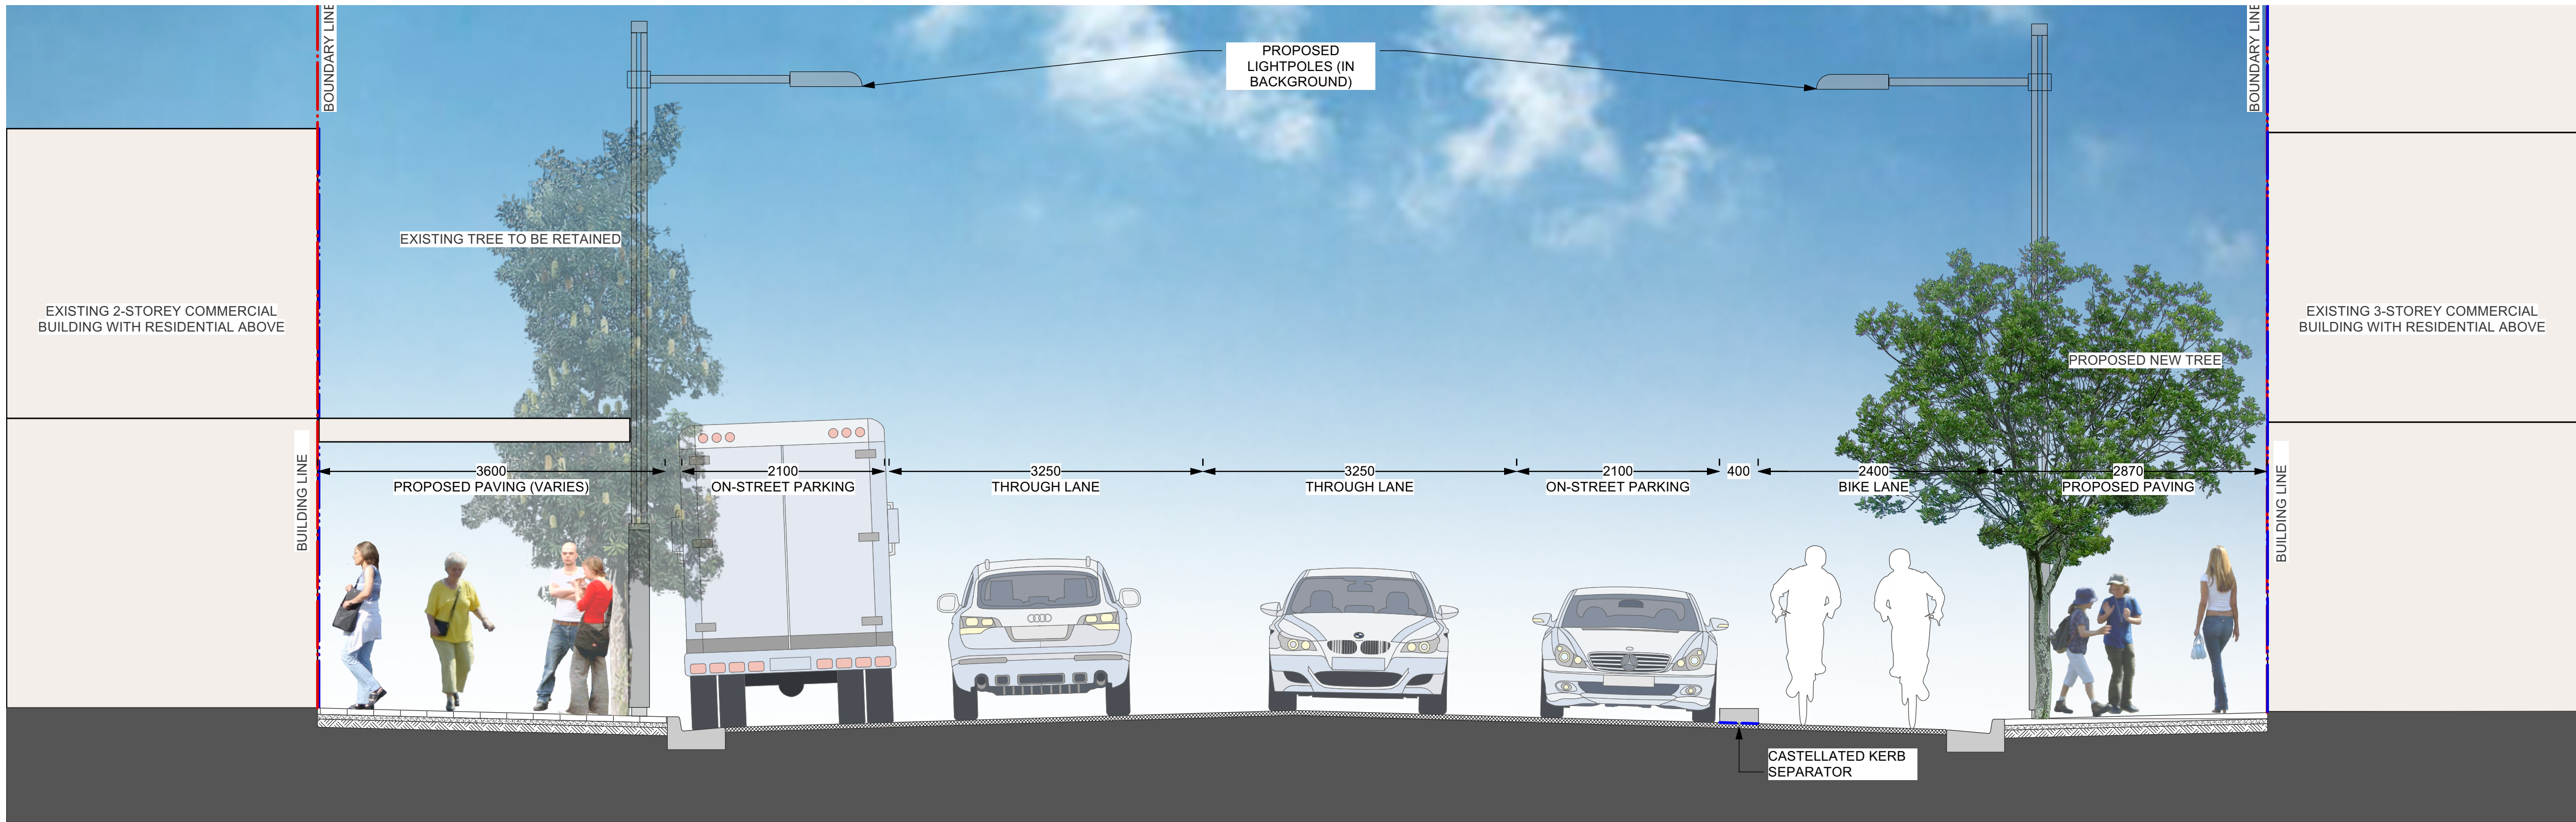


5 Curlew Street Commercial Area - Typical section
Scale: 1:40

SHEET IN COLOUR - PRINT ALL COPIES IN COLOUR

NOT FOR CONSTRUCTION

ISSUE	DESCRIPTION	BY	APP'D	DATE
A	ISSUED FOR INFORMATION	DM	DM	7/05/2022

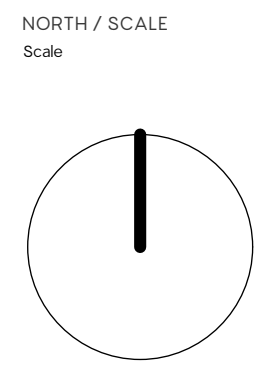

PROJECT TEAM

LANDSCAPE ARCHITECT / URBAN DESIGNERS



33 PARALLEL
21 Chambers Avenue
Bondi Beach Sydney
NSW 2026 Australia
Tel: (61) 0407134211
(61) 0451633762
info@33parallel.com.au
Darren Mansfield
AILA Registered Landscape Architect

CLIENT NAME
NORTHROP FOR WAVERLEY COUNCIL

PROJECT
**WAVERLEY STREETSCAPES
BONDI BASINS-GLENAYR AVENUE**

DRAWING TITLE CURLEWIS ELEVATIONS & SECTIONS				
CREATED	DATE	CHECKED	PROJECT STAGE	SHEET SIZE
7/05/2022	7/05/2022	DM	ISSUED FOR INFORMATION	ISO A1
PROJECT NUMBER	DRAWING NUMBER	ISSUE		
2050	L_5001	A		