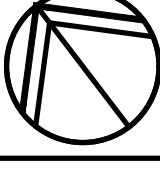


DESIGNED: BMAZZA
JOB MANAGER: ARIVETT
VERIFIER:

REVISION	DESCRIPTION	ISSUED	VER'D	APP'D	DATE	CLIENT
01	ISSUED FOR 75% DESIGN	BM		AR	07.10.22	 WAVERLEY COUNCIL
02	PRELIMINARY ISSUE FOR REF	AR		AR	28.03.23	

DRAWING NOT TO BE USED FOR CONSTRUCTION UNLESS
VERIFICATION SIGNATURE HAS BEEN ADDED

ARCHITECT	 101 151 271 417 101 -33 890 167
THE COPYRIGHT OF THIS DRAWING REMAINS WITH NORTHROP CONSULTING ENGINEERS PTY LTD	


 ALL DIMENSIONS TO BE VERIFIED ON SITE BEFORE COMMENCING WORK. NORTHROP ACCEPTS NO RESPONSIBILITY FOR THE USABILITY, COMPLETENESS OR SCALE OF DRAWINGS TRANSFERRED ELECTRONICALLY. THIS DRAWING MAY HAVE BEEN PREPARED USING COLOUR, AND MAY BE INCOMPLETE IF COPIED TO BLACK & WHITE.	SCALE 1:200@A1 
--	---

 Sydney Level 11 345 George Street, Sydney NSW 2000 Ph (02) 9241 4188 Fax (02) 9241 4324 Email sydney@northrop.com.au ABN 81 094 433 100

PROJECT	WAVERLEY STREETSCAPES CURLEWIS STREET STREETSCAPE UPGRADE AND CYCLEWAY
---------	--

DRAWING TITLE	CIVIL ENGINEERING PACKAGE SITEWORKS PLAN - SHEET 01
---------------	--

JOB NUMBER	202585
DRAWING NUMBER	C3100
REVISION	02
DRAWING SHEET SIZE = A1	

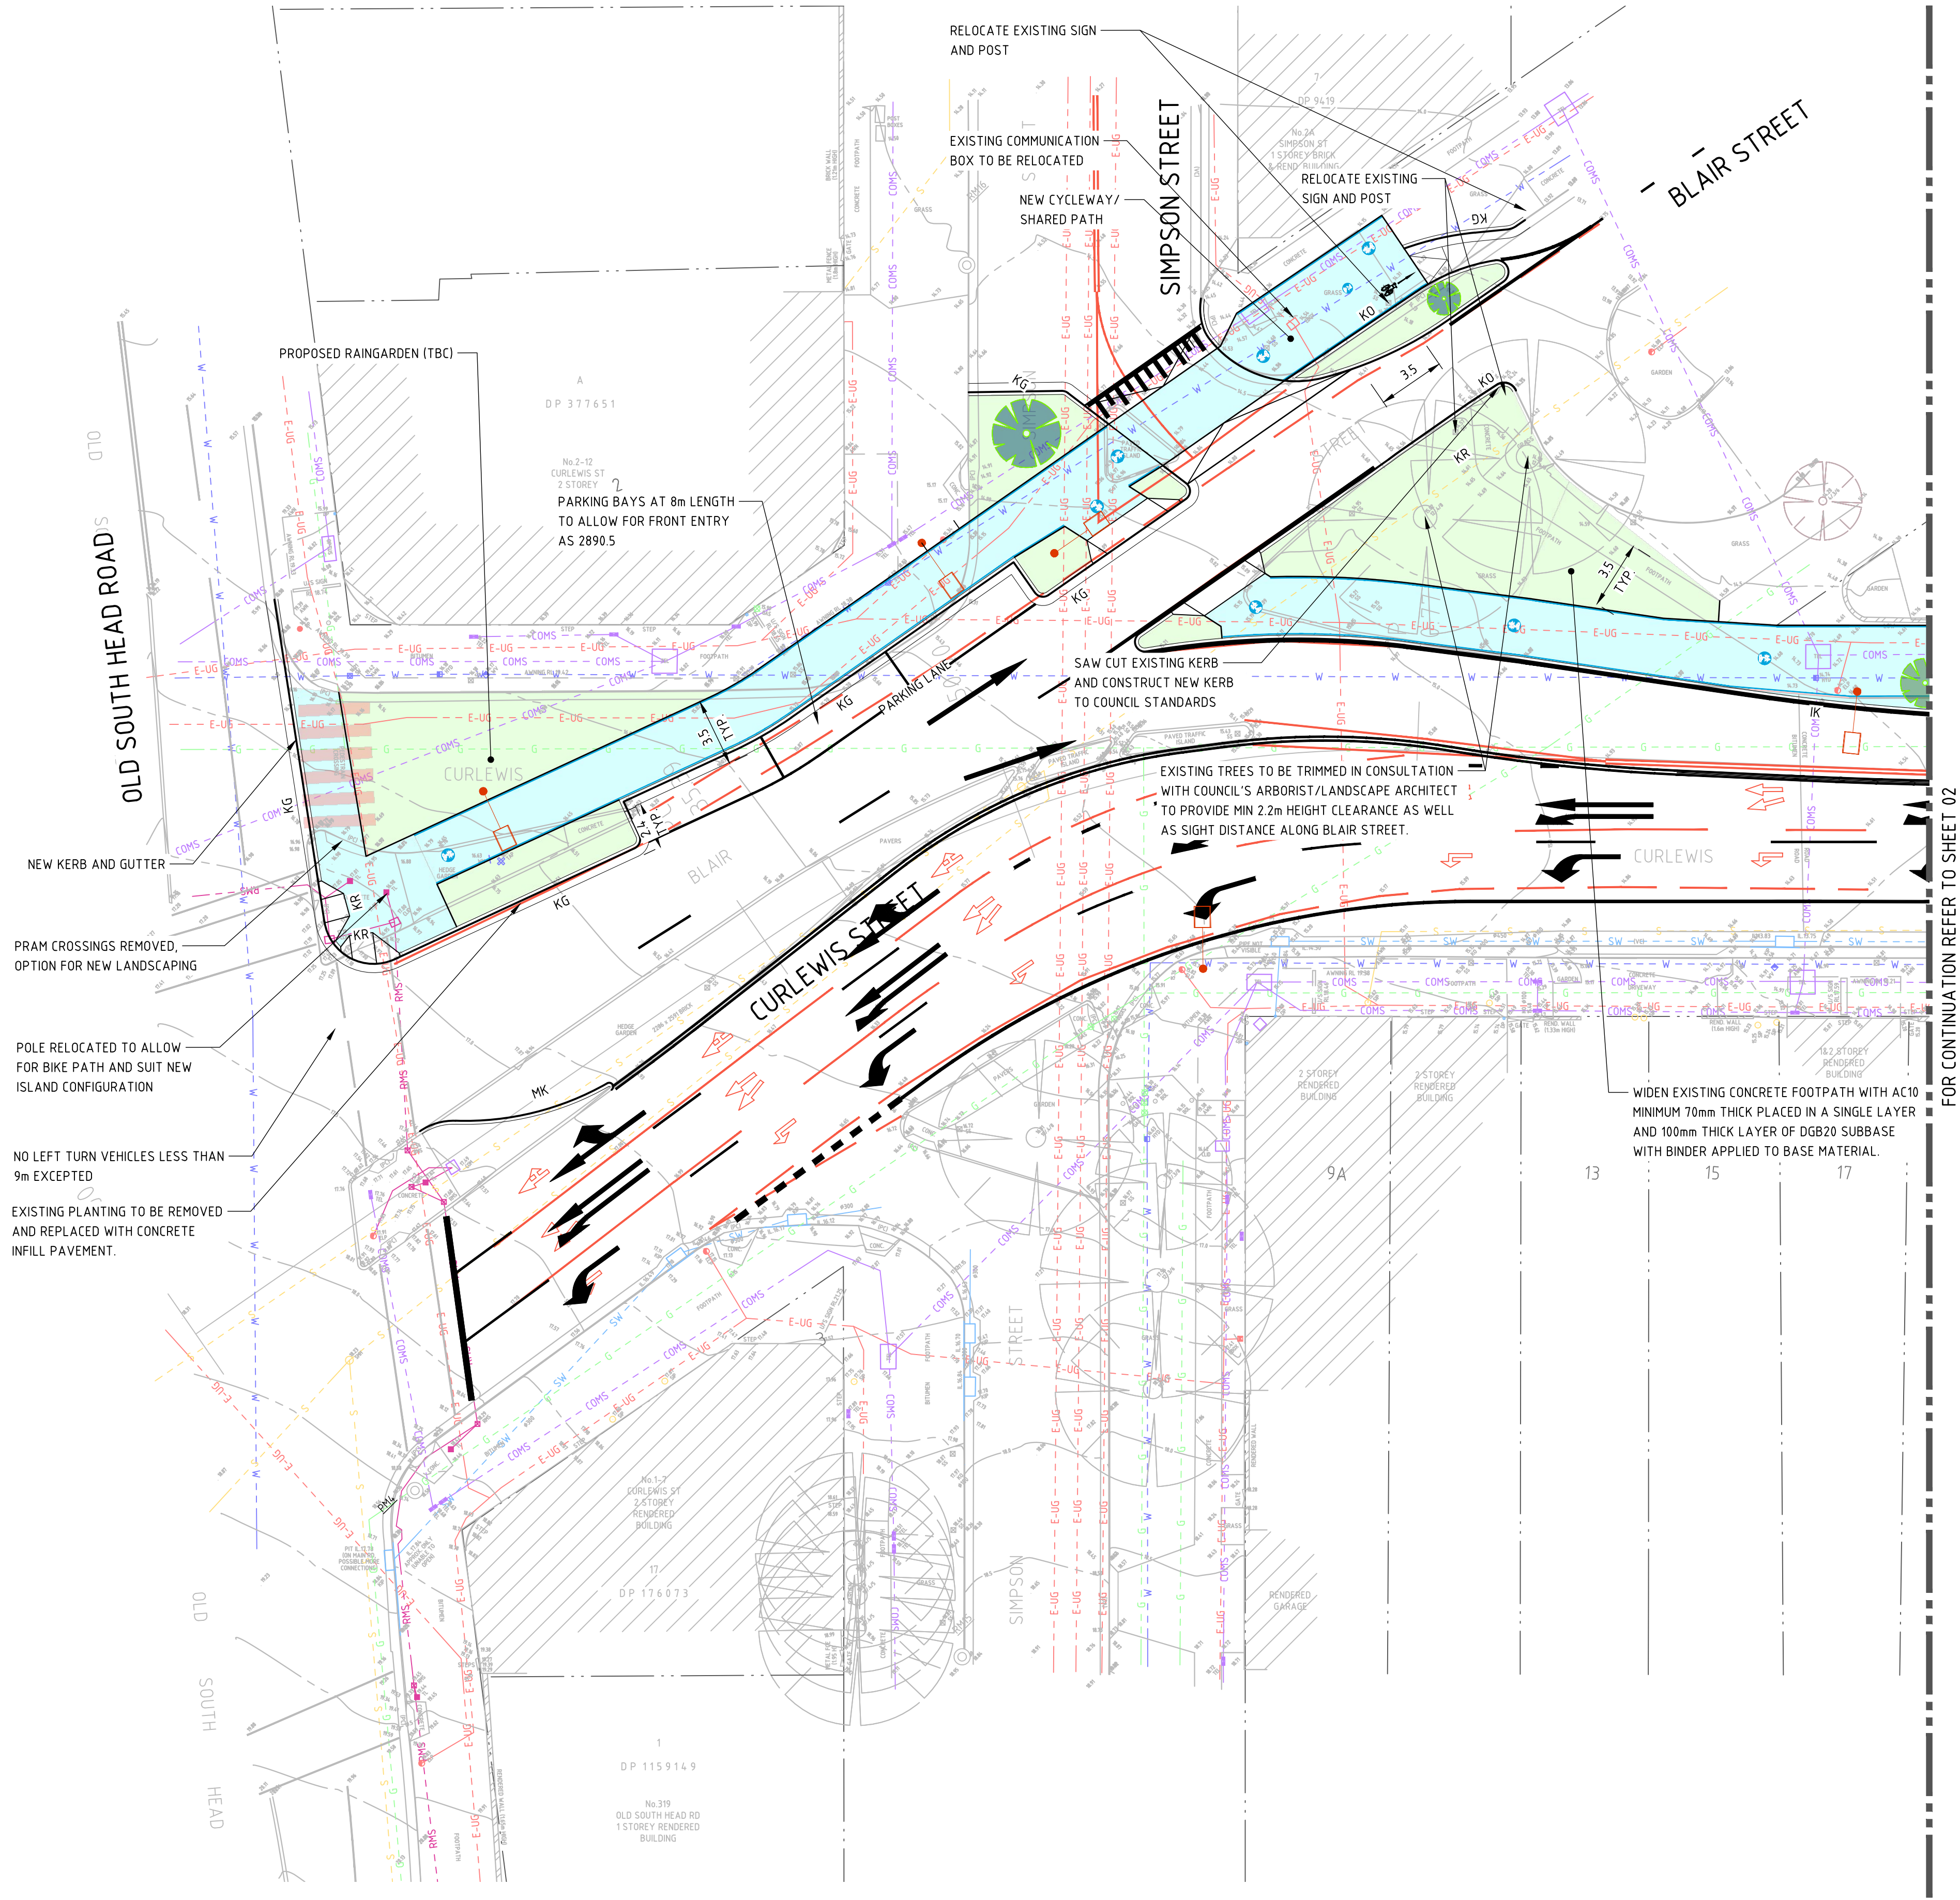

LEGEND	
	EXISTING BOUNDARY LINE
	PROPOSED KERB
	EXISTING KERB
	WORKS BY OTHERS
	KERB RAMP
	KERB AND GUTTER
	MOUNTABLE KERB
	KERB ONLY
	MATCH TO EXISTING PAVEMENT INTERFACE
	EXISTING CONTOURS
	PROPOSED CONTOURS
	SEPARATION KERB AT CYCLEWAY
	NEW DRAINAGE STRUCTURE
	PROPOSED STORMWATER
	PROPOSED STREET LIGHTING
	TREE: EXISTING RETAINED / EXISTING REMOVED / PROPOSED
	PAVEMENT TYPE 1 - AC10 OVERLAY OVER EXISTING RIGID PAVEMENT
	PAVEMENT TYPE 2 - FLEXIBLE PAVEMENT FOR PARKING AND CYCLE LANES
	PAVEMENT TYPE 3 - FLEXIBLE PAVEMENT FOR TRAVEL LANES
	PROPOSED CONCRETE THRESHOLD
	PROPOSED PAVED FOOTPATH TO COUNCIL STANDARDS
	PROPOSED CONCRETE FOOTPATH TO COUNCIL STANDARDS
	PROPOSED CONCRETE DRIVEWAY TO COUNCIL STANDARDS
	PROPOSED RAISED CYCLEWAY PAVEMENT
	PROPOSED ASPHALT ROAD HUMPS TO COUNCIL STANDARDS
	PROPOSED CONTINUOUS FOOTPATH TREATMENT
	PROPOSED CYCLEWAY PAVEMENT MARKING
	PROPOSED LANDSCAPING REFER TO LANDSCAPE DRAWINGS FOR DETAILS

GENERAL NOTES:	
1.	REFER SPECIFICATIONS NOTES FOR STORMWATER AND SITEWORKS GENERAL REQUIREMENTS.
2.	ALL WORKS TO BE CARRIED OUT IN ACCORDANCE WITH COUNCIL / RELEVANT AUTHORITY SPECIFICATIONS AND DETAILS.
3.	CAD FILES TO BE SUPPLIED IN AUTOCAD FORMAT FOR SETOUT PURPOSES (UPON REQUEST).
4.	ALLOW TO INVESTIGATE PRESENCE OF SUBSOIL DRAINAGE BEHIND EXISTING KERBS AND REINSTATE IF PRESENT.
5.	CONNECT EXISTING DRAINAGE CONNECTIONS TO TREE PITS WHERE POSSIBLE (REFER DETAIL) OR OTHERWISE TO KERB IN ACCORDANCE WITH COUNCIL REQUIREMENTS.
6.	CONTRACTOR TO ALLOW TO ADJUST AND LIAISE WITH RELEVANT SERVICE AUTHORITIES IN RELATION TO EXISTING SERVICE ADJUSTMENT AND MODIFICATIONS. REFER SERVICE COORDINATION PLANS FOR SERVICES LEGEND.

NOT FOR CONSTRUCTION

FOR CONTINUATION REFER TO SHEET 02

VERIFIER:

JOB MANAGER: A RIVETT

DESIGNED: A RIVETT

DRAWN: B MAZZA

FOR CONTINUATION REFER TO SHEET 04

LEGEND

- EXISTING BOUNDARY LINE
PROPOSED KERB
EXISTING KERB
WORKS BY OTHERS
KERB RAMP
KERB AND GUTTER
MOUNTABLE KERB
KERB ONLY
MATCH TO EXISTING
PAVEMENT INTERFACE
EXISTING CONTOURS
PROPOSED CONTOURS
SEPARATION KERB AT CYCLEWAY
NEW DRAINAGE STRUCTURE
PROPOSED STORMWATER
PROPOSED STREET LIGHTING
TREE: EXISTING RETAINED /
EXISTING REMOVED / PROPOSED
PAVEMENT TYPE 1 - AC10 OVERLAY
OVER EXISTING RIGID PAVEMENT
PAVEMENT TYPE 2 - FLEXIBLE
PAVEMENT FOR PARKING AND CYCLE
LANES
PAVEMENT TYPE 3 - FLEXIBLE
PAVEMENT FOR TRAVEL LANES
PROPOSED CONCRETE THRESHOLD
PROPOSED PAVED FOOTPATH
TO COUNCIL STANDARDS
PROPOSED CONCRETE FOOTPATH
TO COUNCIL STANDARDS
PROPOSED CONCRETE DRIVEWAY
TO COUNCIL STANDARDS
PROPOSED RAISED CYCLEWAY
PAVEMENT
PROPOSED ASPHALT ROAD
HUMP TO COUNCIL STANDARDS
PROPOSED CONTINUOUS
FOOTPATH TREATMENT
PROPOSED CYCLEWAY PAVEMENT
MARKING
PROPOSED LANDSCAPING REFER TO
LANDSCAPE DRAWINGS FOR DETAILS

GENERAL NOTES:

- REFER SPECIFICATIONS NOTES FOR STORMWATER AND SITEWORKS GENERAL REQUIREMENTS.
- ALL WORKS TO BE CARRIED OUT IN ACCORDANCE WITH COUNCIL / RELEVANT AUTHORITY SPECIFICATIONS AND DETAILS.
- CAD FILES TO BE SUPPLIED IN AUTOCAD FORMAT FOR SETOUT PURPOSES (UPON REQUEST).
- ALLOW TO INVESTIGATE PRESENCE OF SUBSOIL DRAINAGE BEHIND EXISTING KERBS AND REINSTATE IF PRESENT.
- CONNECT EXISTING DRAINAGE CONNECTIONS TO TREE PITS WHERE POSSIBLE (REFER DETAIL) OR OTHERWISE TO KERB IN ACCORDANCE WITH COUNCIL REQUIREMENTS.
- CONTRACTOR TO ALLOW TO ADJUST AND LIAISE WITH RELEVANT SERVICE AUTHORITIES IN RELATION TO EXISTING SERVICE ADJUSTMENT AND MODIFICATIONS. REFER SERVICE COORDINATION PLANS FOR SERVICES LEGEND.


NOT FOR CONSTRUCTION

REVISION	DESCRIPTION	ISSUED	VER'D	APP'D	DATE	CLIENT
01	ISSUED FOR 75% DESIGN	BM		AR	07.10.22	WAVERLEY
02	PRELIMINARY ISSUE FOR REF	AR		AR	28.03.23	



DRAWING NOT TO BE USED FOR CONSTRUCTION UNLESS
VERIFICATION SIGNATURE HAS BEEN ADDED

ARCHITECT
THIRTY-THREE PARALLEL
151.271417 33.890167
THE COPYRIGHT OF THIS DRAWING REMAINS WITH NORTHROP CONSULTING ENGINEERS PTY LTD

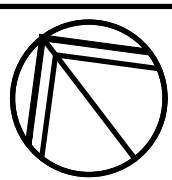

ALL DIMENSIONS TO BE VERIFIED ON SITE BEFORE
COMMENCING WORK.
NORTHROP ACCEPTS NO RESPONSIBILITY FOR THE
USABILITY, COMPLETENESS OR SCALE OF DRAWINGS
TRANSFERRED ELECTRONICALLY.
THIS DRAWING MAY HAVE BEEN PREPARED USING COLOUR,
AND MAY BE INCOMPLETE IF COPIED TO BLACK & WHITE.


SCALE 1:200@ A1
0 2 4 6 8 10m

NORTHROP
Sydney
Level 11 345 George Street, Sydney NSW 2000
Ph (02) 9241 4188 Fax (02) 9241 4324
Email sydney@northrop.com.au ABN 81 094 433 100

PROJECT
WAVERLEY STREETSCAPES
**CURLEWIS STREET STREETSCAPE
UPGRADE AND CYCLEWAY**

DRAWING TITLE
CIVIL ENGINEERING PACKAGE
SITEWORKS PLAN - SHEET 03

JOB NUMBER	DRAWING NUMBER	REVISION
202585	C3102	02
DRAWING SHEET SIZE = A1		

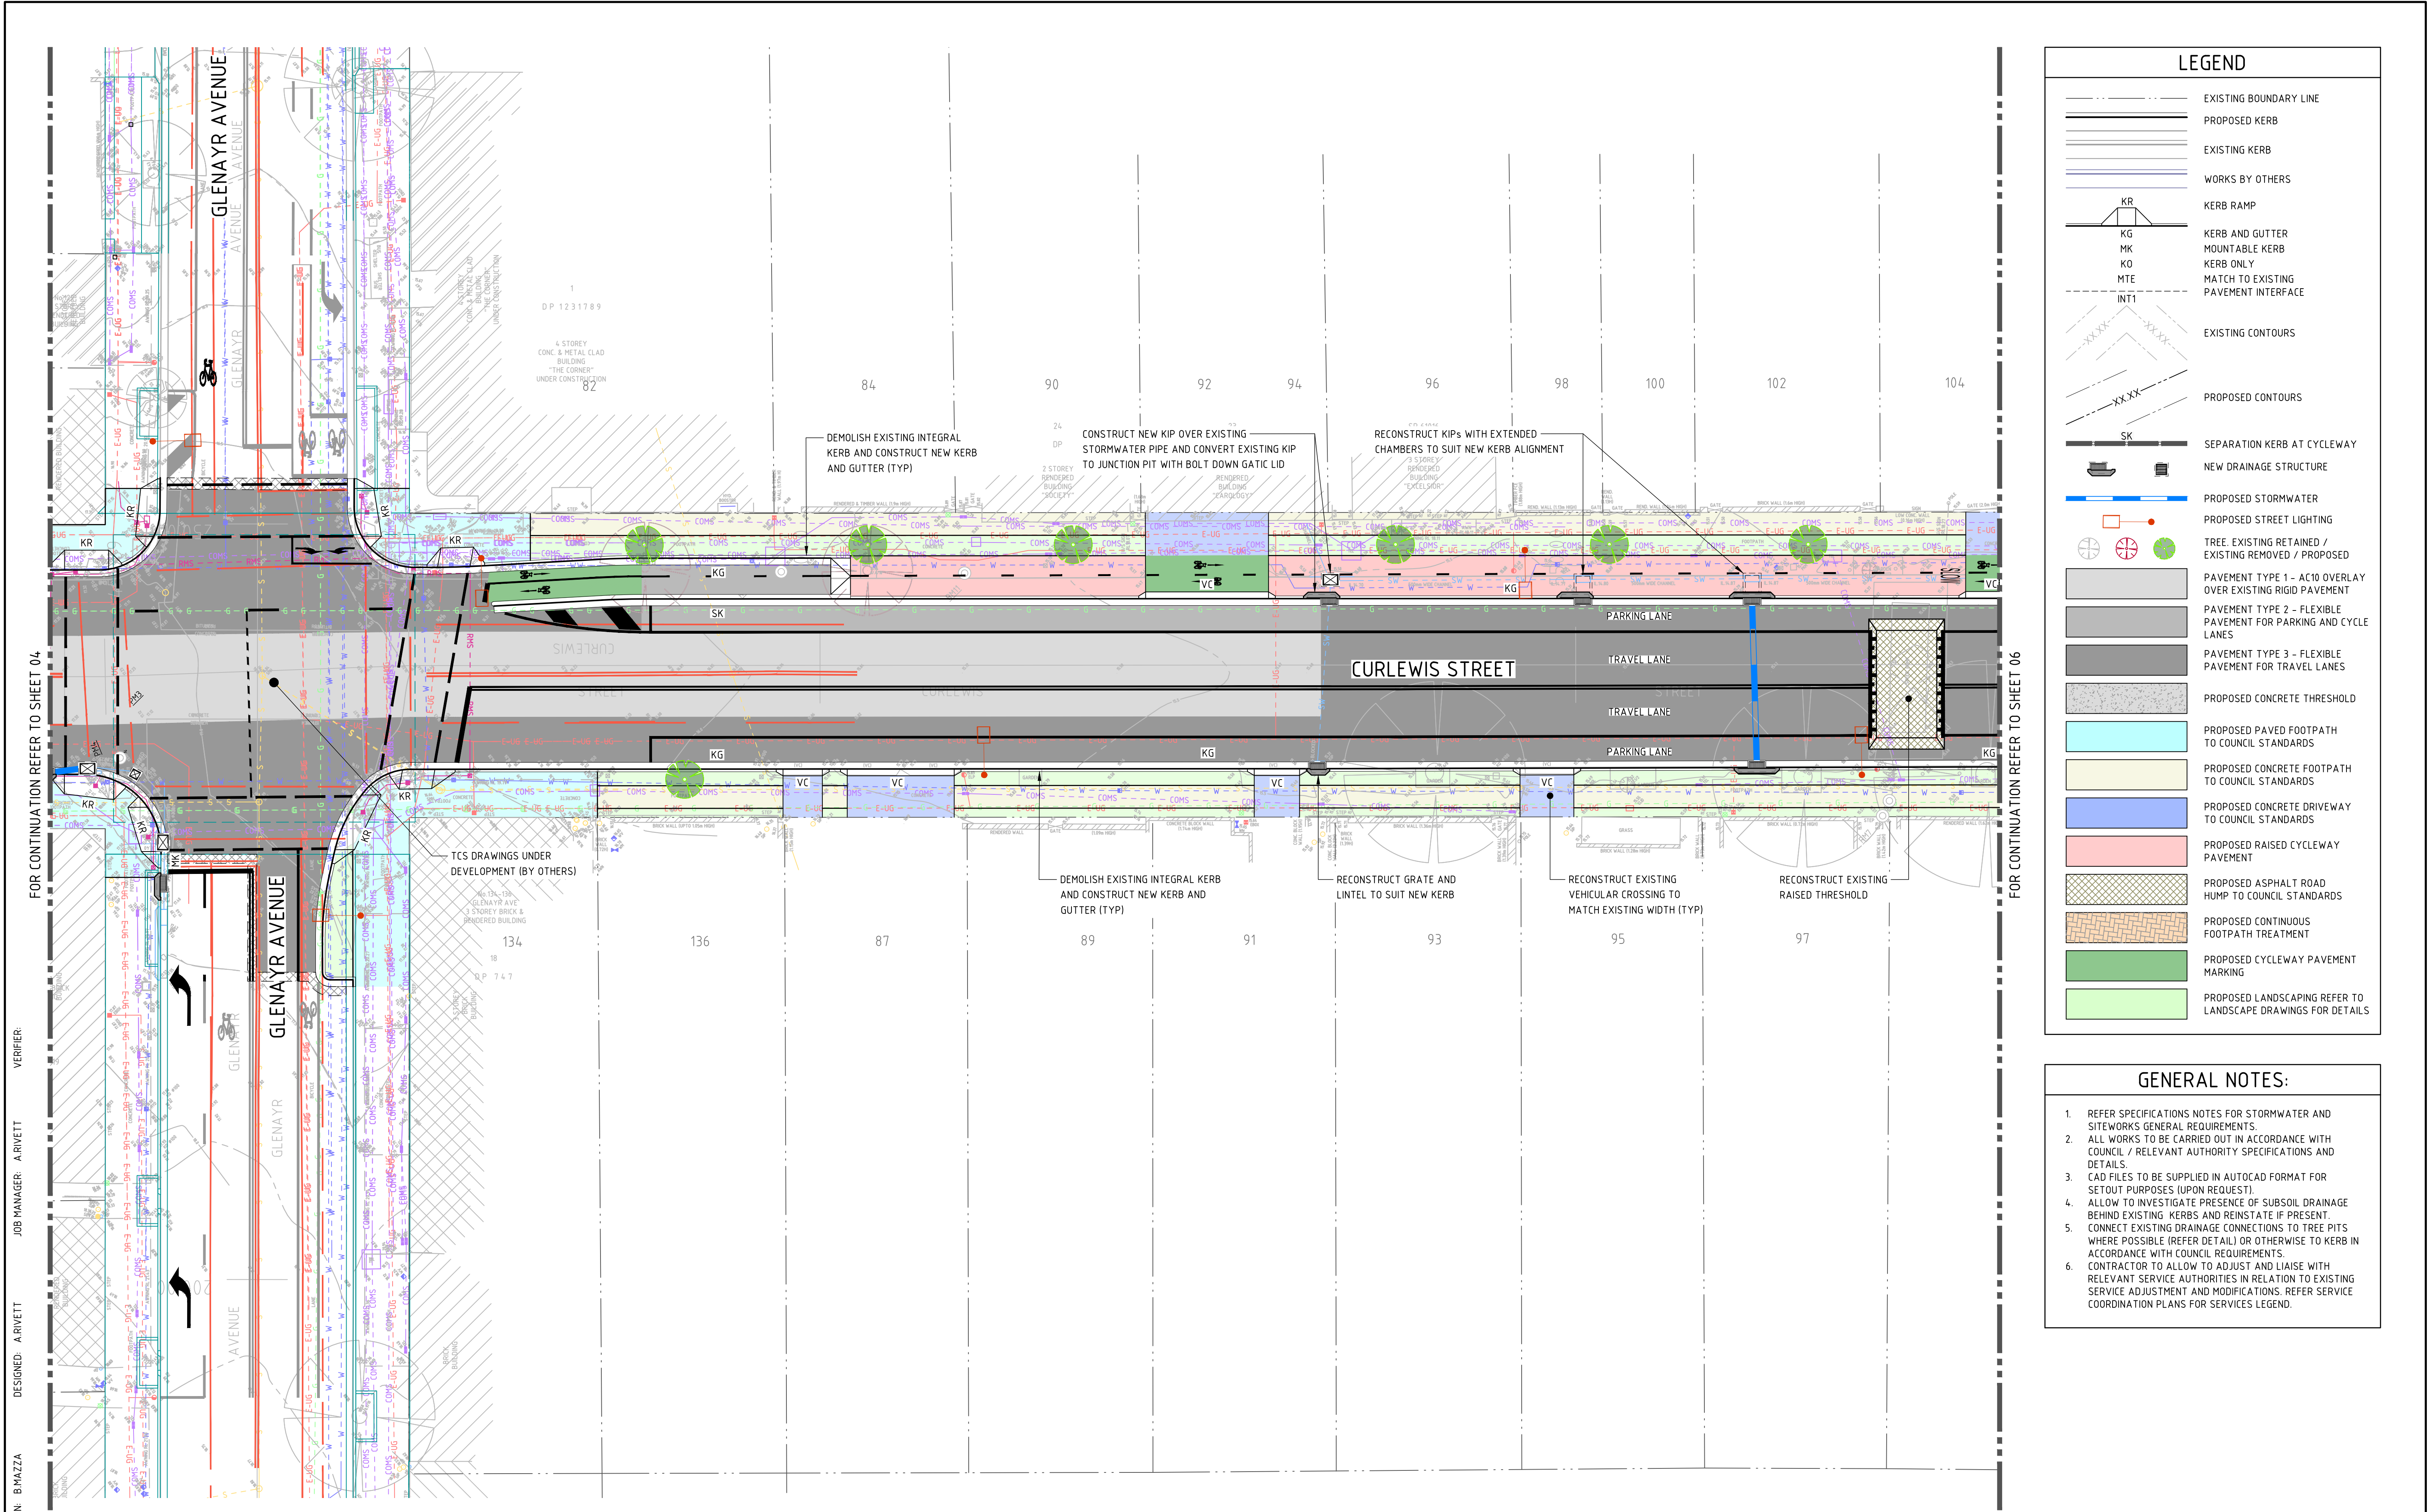

FOR CONTINUATION REFER TO SHEET 04

FOR CONTINUATION REFER TO SHEET 06

DESIGNED: BMAZZA
JOB MANAGER: ARIVETT
VERIFIER:

REVISION	DESCRIPTION	ISSUED	VER'D	APP'D	DATE	CLIENT
01	ISSUED FOR 75% DESIGN	BM		AR	07.10.22	WAVERLEY
02	PRELIMINARY ISSUE FOR REF	AR		AR	28.03.23	



WAVERLEY

THE COPYRIGHT OF THIS DRAWING REMAINS WITH NORTHROP CONSULTING ENGINEERS PTY LTD

ARCHITECT




THIRTY-THREE[®]
PARALLEL

lon: 151.271417 lat: -33.890167

SCALE 1:200@A1



0 2 4 6 8 10m

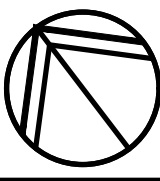

ALL DIMENSIONS TO BE VERIFIED ON SITE BEFORE COMMENCING WORK. NORTHROP ACCEPTS NO RESPONSIBILITY FOR THE USABILITY, COMPLETENESS OR SCALE OF DRAWINGS TRANSFERRED ELECTRONICALLY. THIS DRAWING MAY HAVE BEEN PREPARED USING COLOUR, AND MAY BE INCOMPLETE IF COPIED TO BLACK & WHITE.



NORTHROP

Sydney
Level 11 345 George Street, Sydney NSW 2000
Ph (02) 9241 4188 Fax (02) 9241 4324
Email sydney@northrop.com.au ABN 81 094 433 100

PROJECT

WAVERLEY STREETSCAPES

CURLEWIS STREET STREETSCAPE UPGRADE AND CYCLEWAY

DRAWING TITLE

CIVIL ENGINEERING PACKAGE

SITEWORKS PLAN - SHEET 05

JOB NUMBER

202585

DRAWING NUMBER

C3104


REVISION

02

DRAWING SHEET SIZE = A1

- GENERAL NOTES:**
- REFER SPECIFICATIONS NOTES FOR STORMWATER AND SITEWORKS GENERAL REQUIREMENTS.
 - ALL WORKS TO BE CARRIED OUT IN ACCORDANCE WITH COUNCIL / RELEVANT AUTHORITY SPECIFICATIONS AND DETAILS.
 - CAD FILES TO BE SUPPLIED IN AUTOCAD FORMAT FOR SETOUT PURPOSES (UPON REQUEST).
 - ALLOW TO INVESTIGATE PRESENCE OF SUBSOIL DRAINAGE BEHIND EXISTING KERBS AND REINSTATE IF PRESENT.
 - CONNECT EXISTING DRAINAGE CONNECTIONS TO TREE PITS WHERE POSSIBLE (REFER DETAIL) OR OTHERWISE TO KERB IN ACCORDANCE WITH COUNCIL REQUIREMENTS.
 - CONTRACTOR TO ALLOW TO ADJUST AND LIAISE WITH RELEVANT SERVICE AUTHORITIES IN RELATION TO EXISTING SERVICE ADJUSTMENT AND MODIFICATIONS. REFER SERVICE COORDINATION PLANS FOR SERVICES LEGEND.

NOT FOR CONSTRUCTION

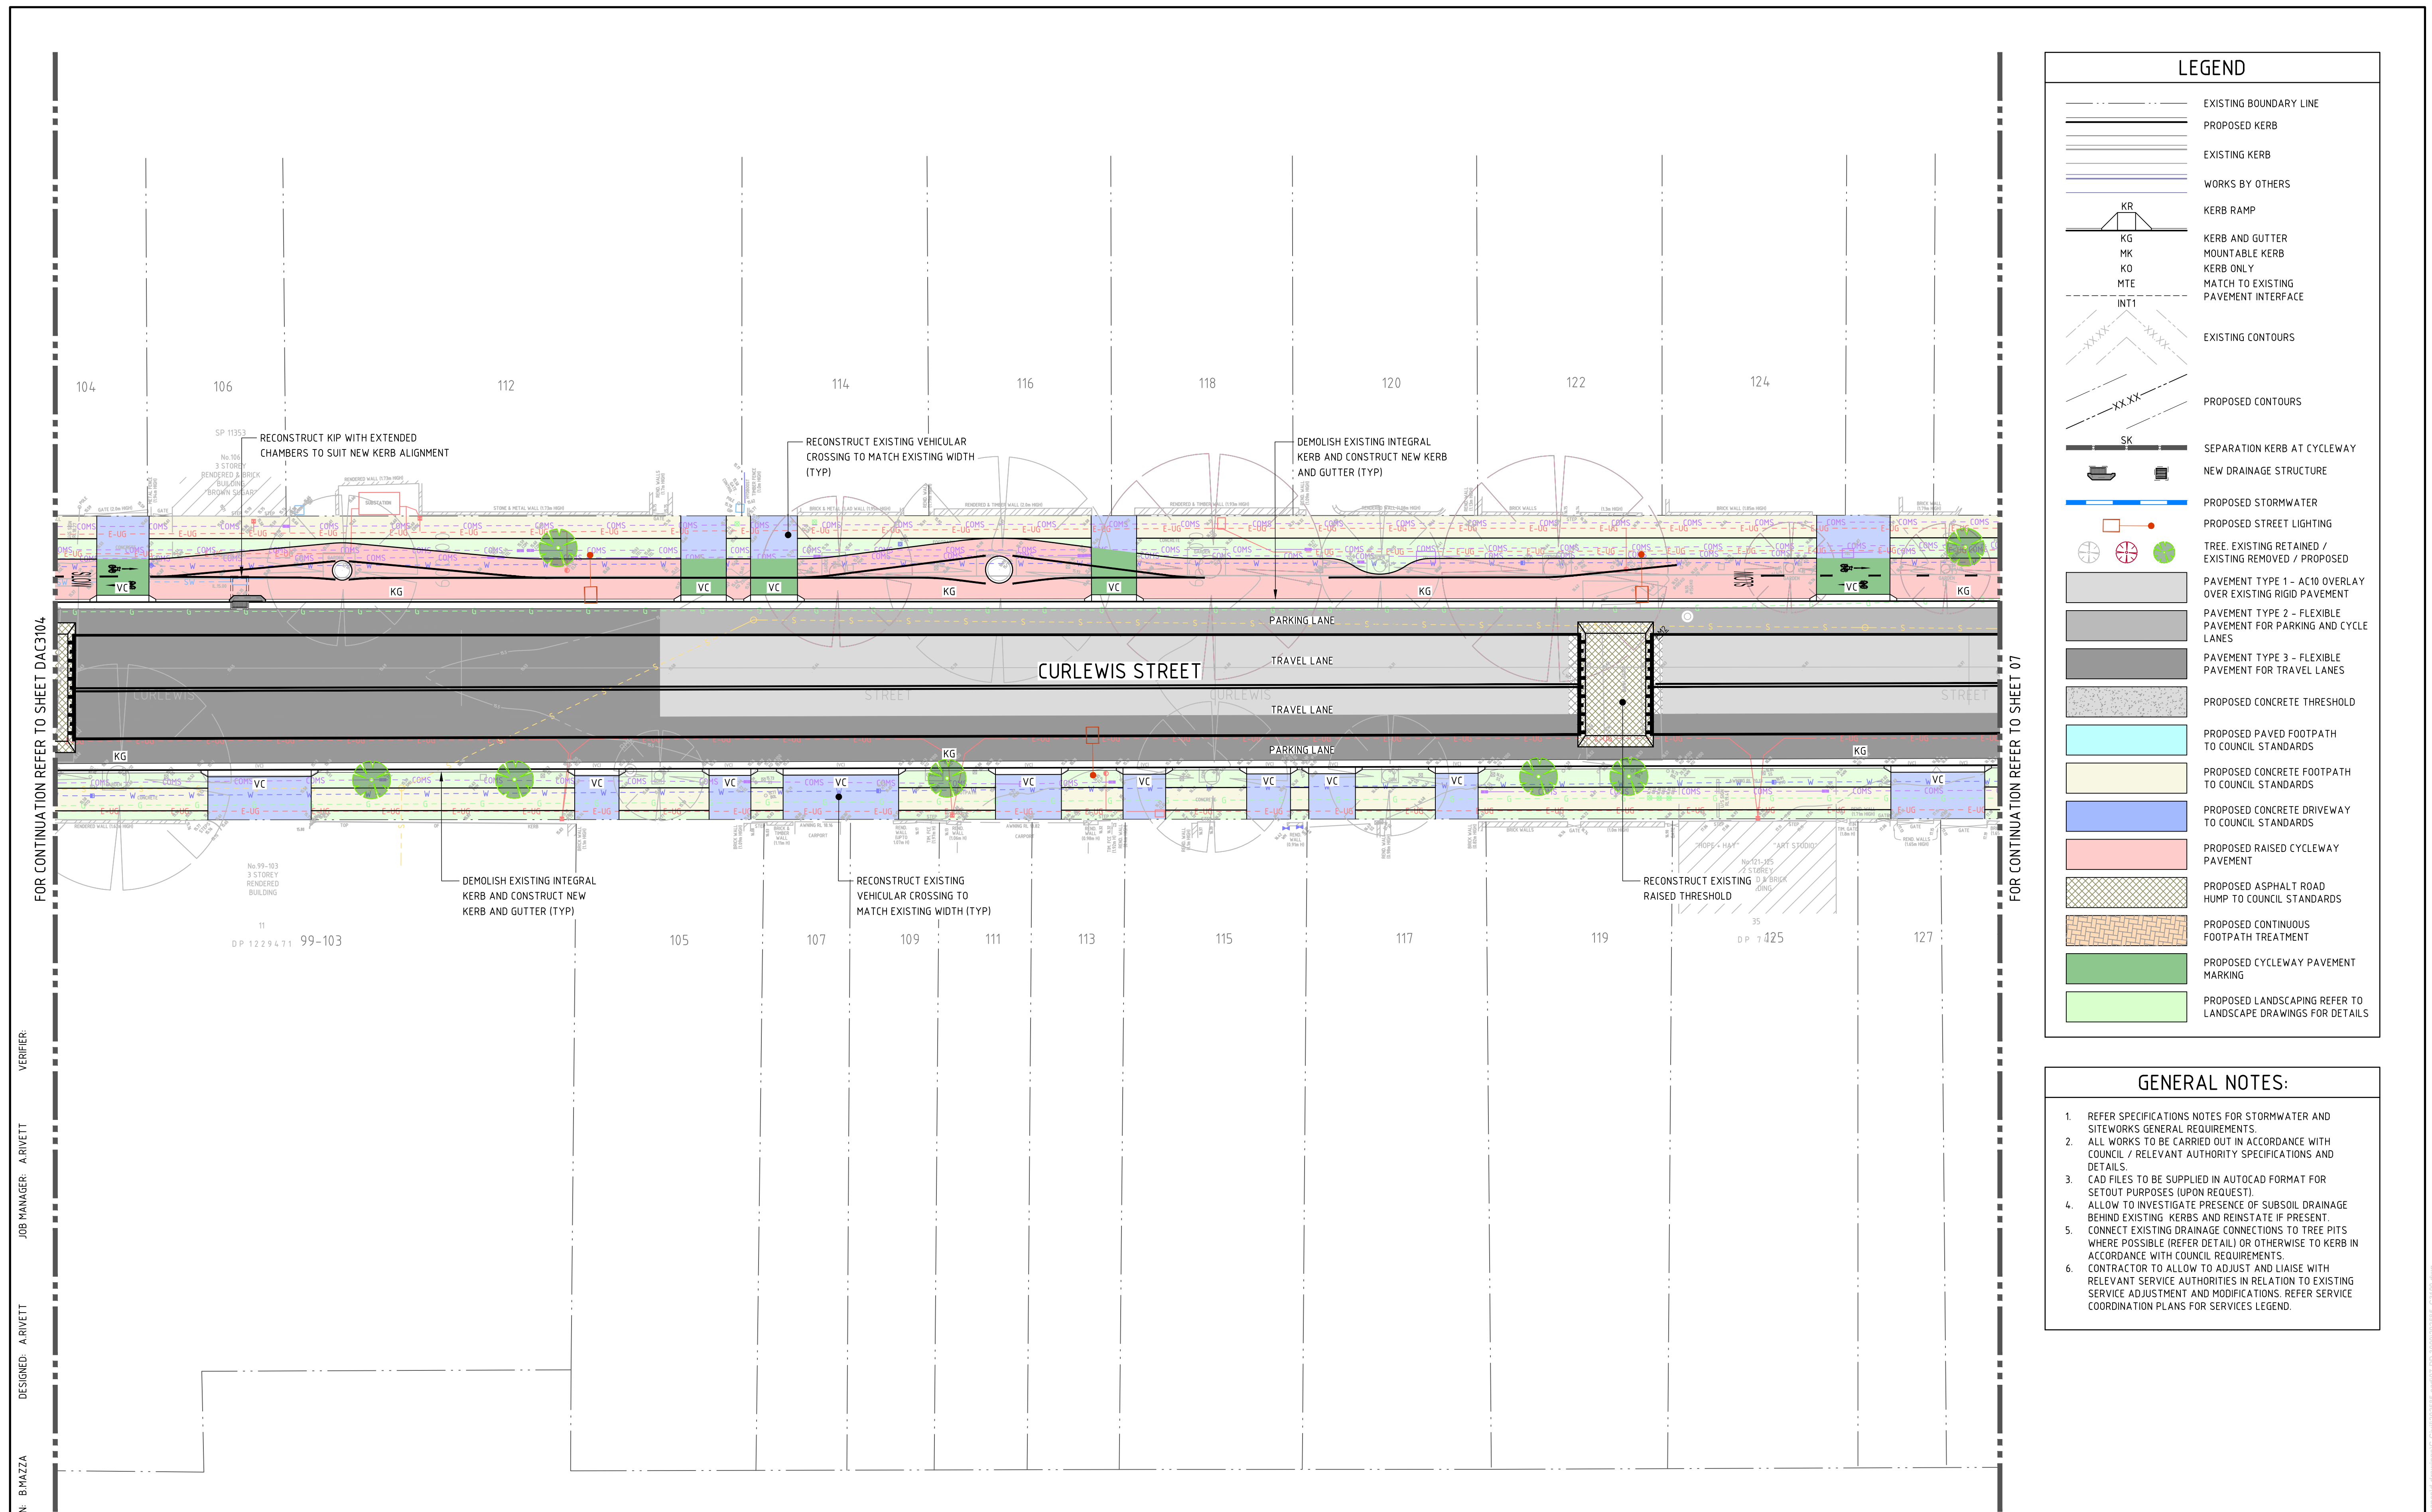

REVISION		DESCRIPTION	ISSUED	VER'D	APP'D	DATE	CLIENT	ARCHITECT	PROJECT	DRAWING TITLE	JOB NUMBER		
01		ISSUED FOR 75% DESIGN	BM		AR	07.10.22	 WAVERLEY	 THIRTY-THREE PARALLEL Lot: 151.271417 Lat: -33.890167	 Sydney Level 11 345 George Street, Sydney NSW 2000 Ph (02) 9241 4188 Fax (02) 9241 4324 Email sydney@northrop.com.au ABN 81 094 433 100	WAVERLEY STREETSCAPES	CIVIL ENGINEERING PACKAGE	202585	
02		PRELIMINARY ISSUE FOR REF	AR		AR	28.03.23							
DRAWING NOT TO BE USED FOR CONSTRUCTION UNLESS VERIFICATION SIGNATURE HAS BEEN ADDED.							THE COPYRIGHT OF THIS DRAWING REMAINS WITH NORTHROP CONSULTING ENGINEERS PTY LTD		 Sydney Level 11 345 George Street, Sydney NSW 2000 Ph (02) 9241 4188 Fax (02) 9241 4324 Email sydney@northrop.com.au ABN 81 094 433 100	CURLEWIS STREET STREETSCAPE UPGRADE AND CYCLEWAY	SITEWORKS PLAN - SHEET 06	DRAWING NUMBER	REVISION
							SCALE 1:200 @ A1					C3105	02
									DRAWING SHEET SIZE = A1				


FOR CONTINUATION REFER TO SHEET DA3105

VERIFIER:

JOB MANAGER: A RIVETT

DESIGNED: A RIVETT

DRAWN: B MAZZA

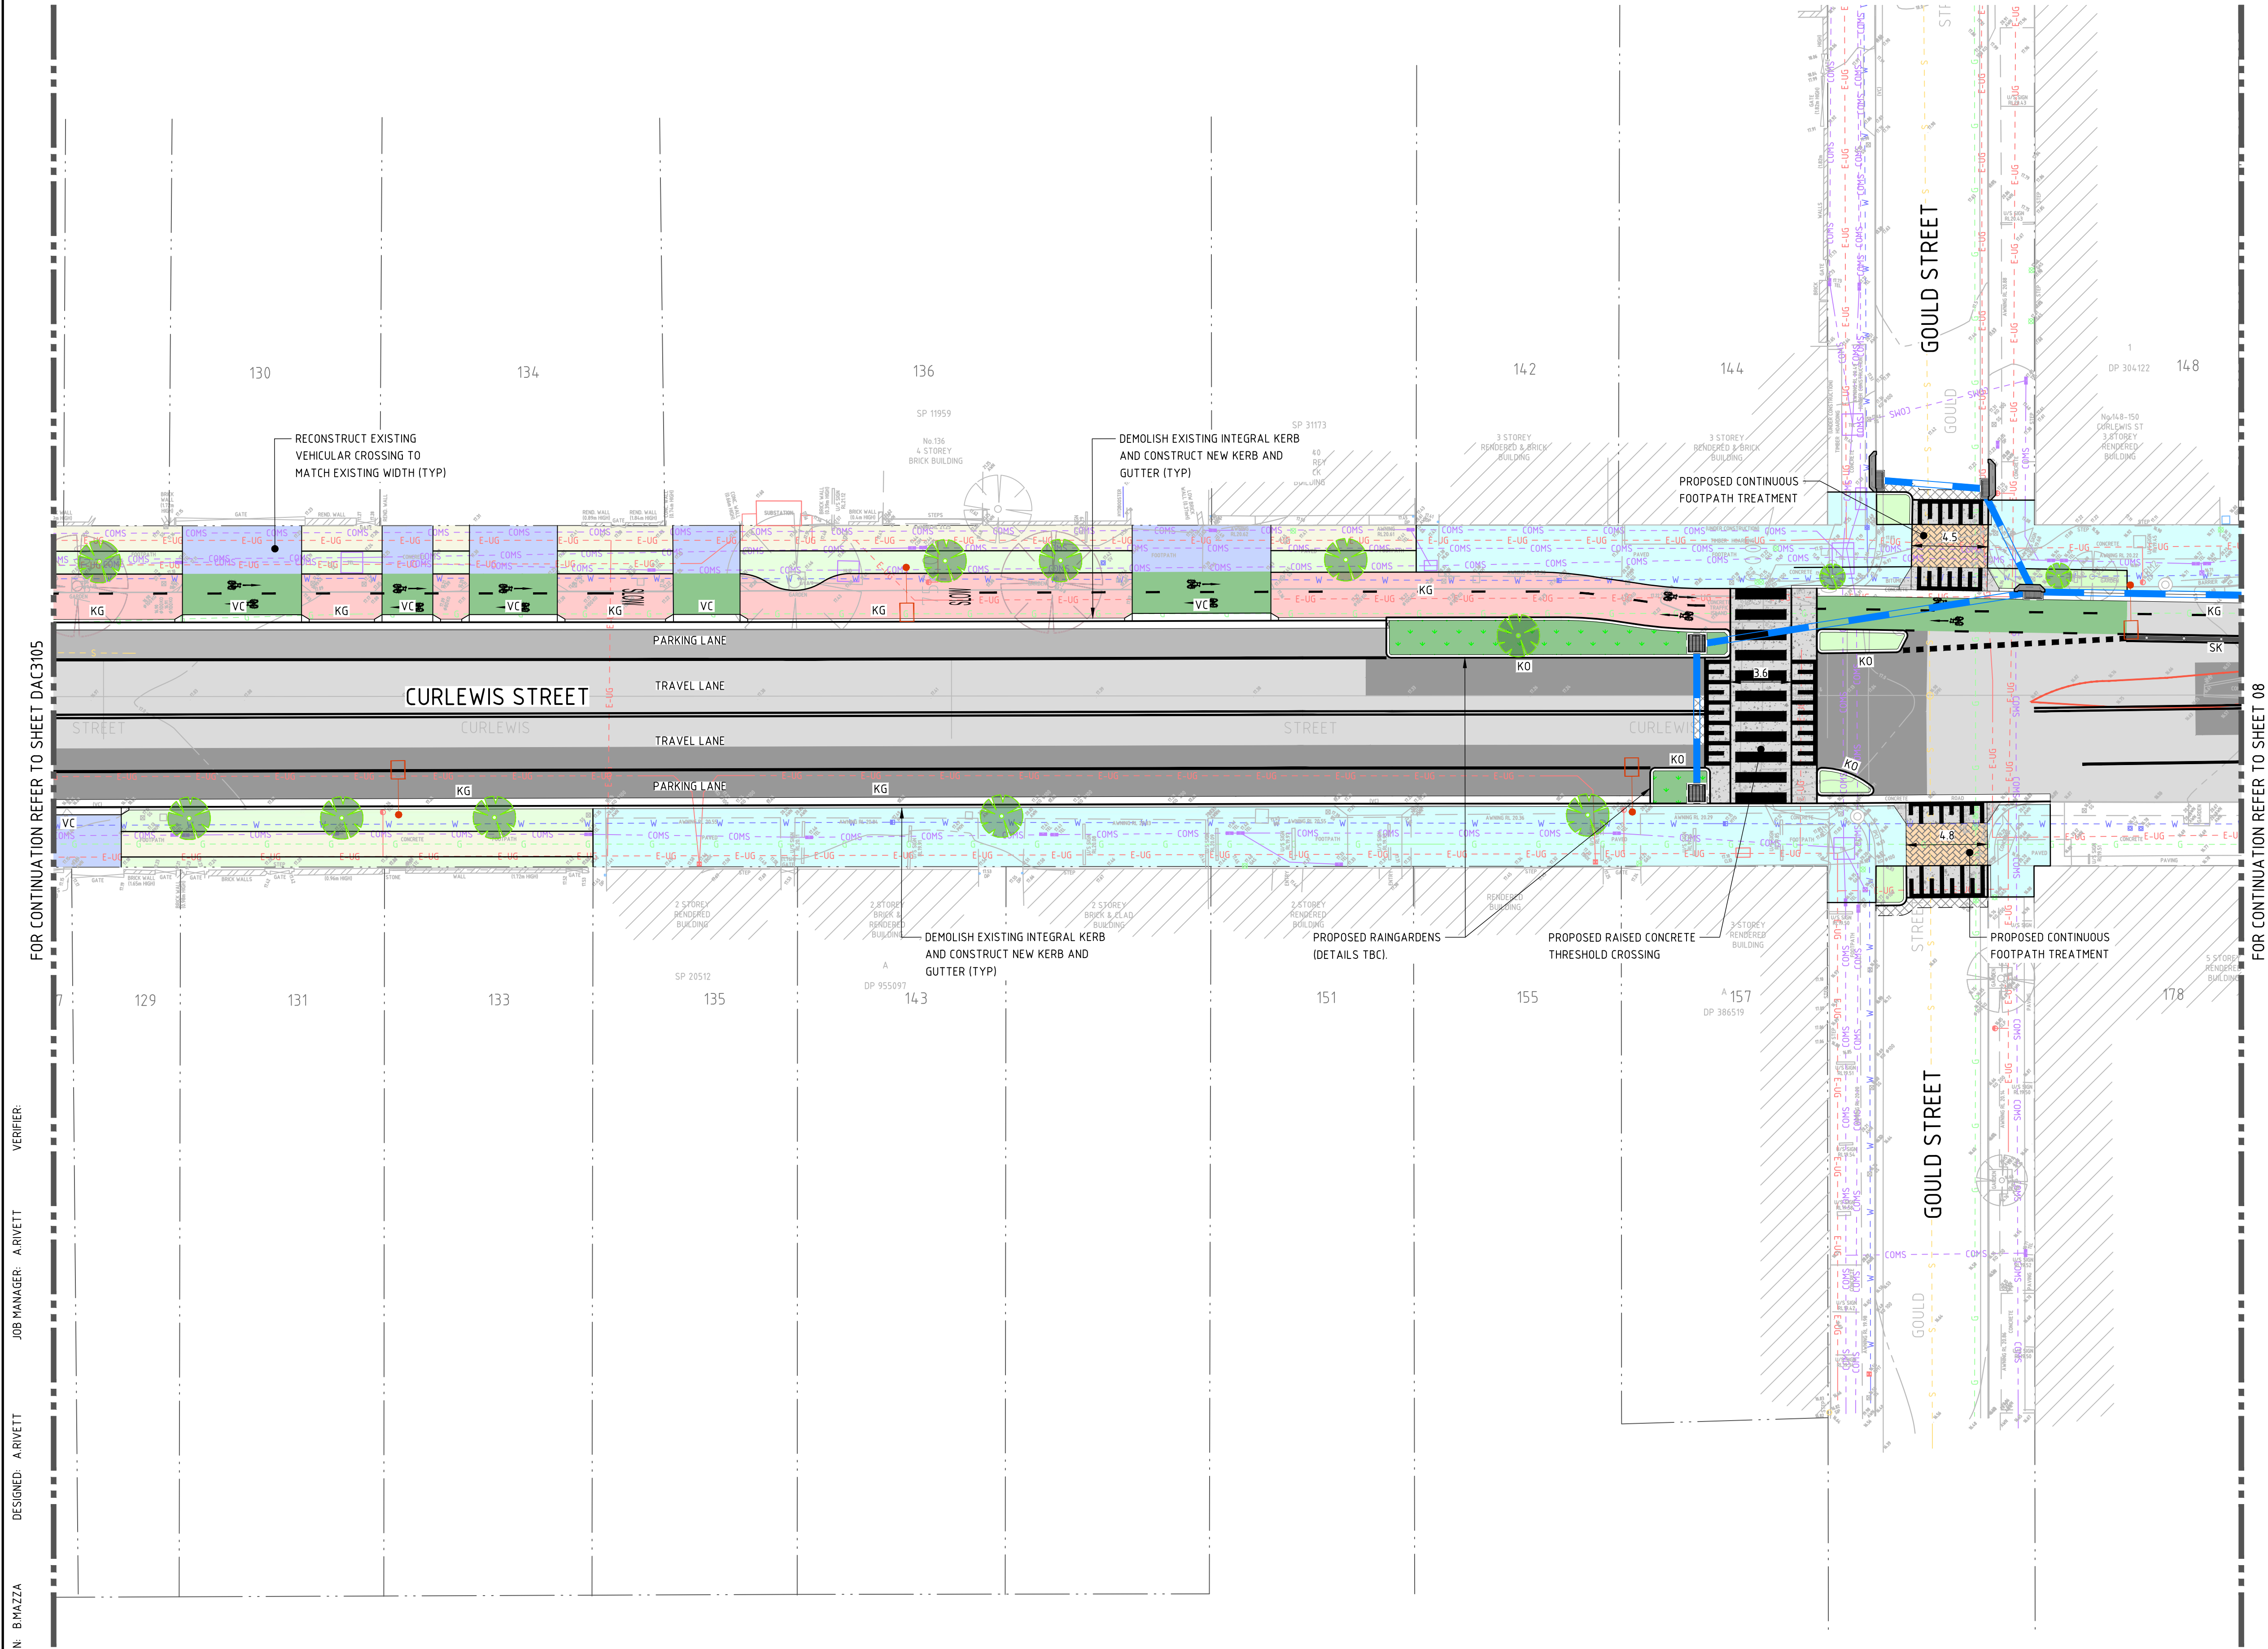

FOR CONTINUATION REFER TO SHEET 08

LEGEND

- EXISTING BOUNDARY LINE
- PROPOSED KERB
- EXISTING KERB
- WORKS BY OTHERS
- KERB RAMP
- KERB AND GUTTER
- MOUNTABLE KERB
- KERB ONLY
- MATCH TO EXISTING PAVEMENT INTERFACE
- EXISTING CONTOURS
- PROPOSED CONTOURS
- SEPARATION KERB AT CYCLEWAY
- NEW DRAINAGE STRUCTURE
- PROPOSED STORMWATER
- PROPOSED STREET LIGHTING
- TREE: EXISTING RETAINED / EXISTING REMOVED / PROPOSED
- PAVEMENT TYPE 1 - AC10 OVERLAY OVER EXISTING RIGID PAVEMENT
- PAVEMENT TYPE 2 - FLEXIBLE PAVEMENT FOR PARKING AND CYCLE LANES
- PAVEMENT TYPE 3 - FLEXIBLE PAVEMENT FOR TRAVEL LANES
- PROPOSED CONCRETE THRESHOLD
- PROPOSED PAVED FOOTPATH TO COUNCIL STANDARDS
- PROPOSED CONCRETE FOOTPATH TO COUNCIL STANDARDS
- PROPOSED CONCRETE DRIVEWAY TO COUNCIL STANDARDS
- PROPOSED RAISED CYCLEWAY PAVEMENT
- PROPOSED ASPHALT ROAD HUMP TO COUNCIL STANDARDS
- PROPOSED CONTINUOUS FOOTPATH TREATMENT
- PROPOSED CYCLEWAY PAVEMENT MARKING
- PROPOSED LANDSCAPING REFER TO LANDSCAPE DRAWINGS FOR DETAILS

GENERAL NOTES:

- REFER SPECIFICATIONS NOTES FOR STORMWATER AND SITEWORKS GENERAL REQUIREMENTS.
- ALL WORKS TO BE CARRIED OUT IN ACCORDANCE WITH COUNCIL / RELEVANT AUTHORITY SPECIFICATIONS AND DETAILS.
- CAD FILES TO BE SUPPLIED IN AUTOCAD FORMAT FOR SETOUT PURPOSES (UPON REQUEST).
- ALLOW TO INVESTIGATE PRESENCE OF SUBSOIL DRAINAGE BEHIND EXISTING KERBS AND REINSTATE IF PRESENT.
- CONNECT EXISTING DRAINAGE CONNECTIONS TO TREE PITS WHERE POSSIBLE (REFER DETAIL) OR OTHERWISE TO KERB IN ACCORDANCE WITH COUNCIL REQUIREMENTS.
- CONTRACTOR TO ALLOW TO ADJUST AND LIAISE WITH RELEVANT SERVICE AUTHORITIES IN RELATION TO EXISTING SERVICE ADJUSTMENT AND MODIFICATIONS. REFER SERVICE COORDINATION PLANS FOR SERVICES LEGEND.

NOT FOR CONSTRUCTION

REVISION	DESCRIPTION	ISSUED	VER'D	APP'D	DATE
01	ISSUED FOR 75% DESIGN	BM		AR	07.10.22
02	PRELIMINARY ISSUE FOR REF	AR		AR	28.03.23

Waverley Council Logo

WAVERLEY

THIRTY-THREE PARALLEL

151.271417 33.890167

THE COPYRIGHT OF THIS DRAWING REMAINS WITH NORTHROP CONSULTING ENGINEERS PTY LTD

SCALE 1:200@A1

0 2 4 6 8 10m

NORTHROP Sydney

Level 11 345 George Street, Sydney NSW 2000

Ph (02) 9241 4188 Fax (02) 9241 4324

Email sydney@northrop.com.au ABN 81 094 433 100

PROJECT

WAVERLEY STREETSCAPES

CURLEWIS STREET STREETSCAPE UPGRADE AND CYCLEWAY

DRAWING TITLE

CIVIL ENGINEERING PACKAGE

SITEWORKS PLAN - SHEET 07

JOB NUMBER

202585

DRAWING NUMBER


C3106

REVISION

02

DRAWING SHEET SIZE = A1

DRAWN: BMAZZA
DESIGNED: ARIVETT
JOB MANAGER: ARIVETT
VERIFIER:

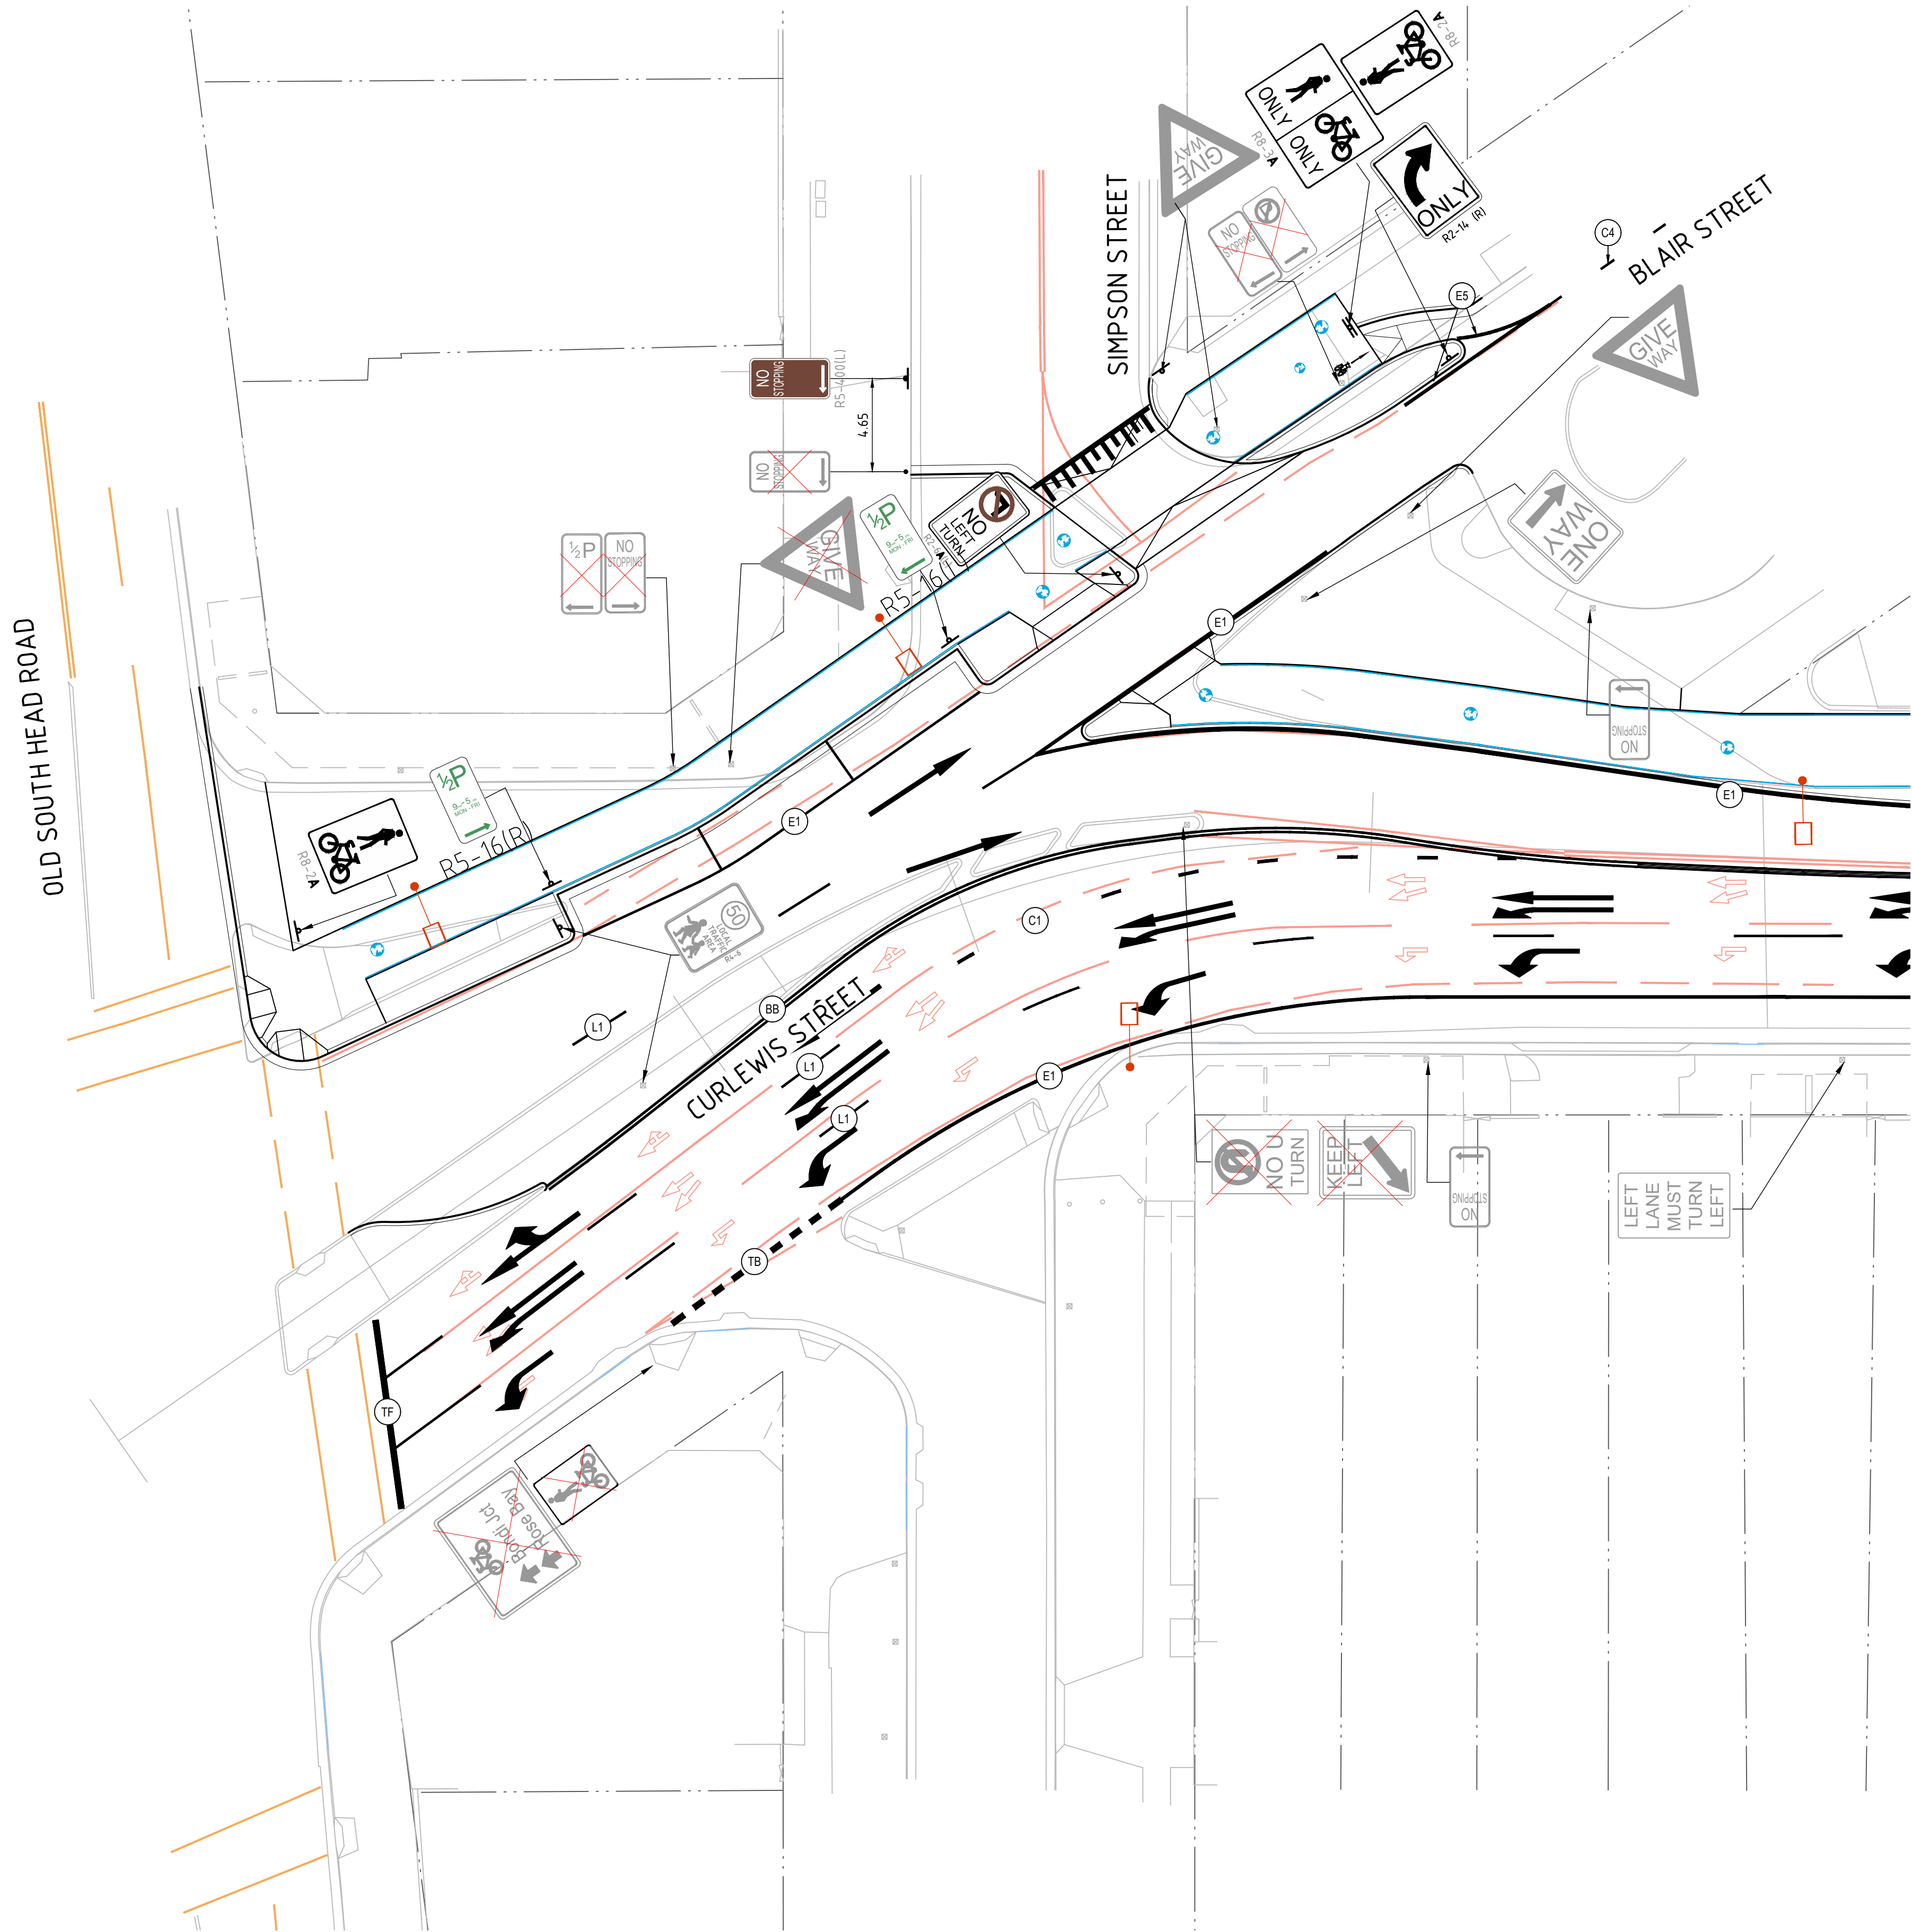

LEGEND

EXISTING BOUNDARY LINE

PROPOSED KERB

EXISTING KERB

EXISTING LINEMARKING TO BE REMOVED

EXISTING LINEMARKING TO BE RETAINED

PROPOSED LINEMARKING - REFER SEPARATE GLENAYR AVENUE PACKAGE

PROPOSED LINEMARKING AND TYPE. REFER TO RMS SPECIFICATIONS FOR DETAILS.

PROPOSED SIGN

PROPOSED SIGNAGE

EXISTING RESTRICTIONS TO BE RETAINED ON NEW POST AND BLADE

EXISTING SIGNAGE TO BE REMOVED

GENERAL NOTES

1. REFER SPECIFICATIONS NOTES FOR SIGNAGE AND LINEMARKING GENERAL REQUIREMENTS.

2. ALL WORKS TO BE CARRIED OUT IN ACCORDANCE WITH COUNCIL / RELEVANT AUTHORITY SPECIFICATIONS AND DETAILS.

3. CAD FILES TO BE SUPPLIED IN AUTOCAD FORMAT FOR SETOUT PURPOSES (UPON REQUEST).

4. REFER TRAFFIC SIGNAL 'TCS' DRAWINGS FOR SIGNAL TYPES, DETECTOR LOOPS AND EXACT LOCATIONS.

5. EXISTING CAR SHARE SPACE PAVEMENT MARKINGS ARE TO BE REINSTATED IN ACCORDANCE WITH TNSW TTD 2018/001 OR AS OTHERWISE DIRECTED BY THE SUPERINTENDANT

NOT FOR CONSTRUCTION

REVISION	DESCRIPTION	ISSUED	VER'D	APP'D	DATE
01	ISSUED FOR 75% DESIGN	BM		AR	07.10.22
02	100% DETAILED DESIGN ISSUED FOR TRAFFIC COMMITTEE APPROVAL	BM		AR	13.01.23
03	100% DETAILED DESIGN ISSUED FOR TRAFFIC COMMITTEE APPROVAL	RG		AR	10.02.23
04	100% DETAILED DESIGN ISSUED FOR TRAFFIC COMMITTEE APPROVAL	RG		AR	13.02.23
05	100% DETAILED DESIGN ISSUED FOR TRAFFIC COMMITTEE APPROVAL	RG		AR	14.02.23

CLIENT

WAVERLEY COUNCIL

DRAWING NOT TO BE USED FOR CONSTRUCTION UNLESS VERIFICATION SIGNATURE HAS BEEN ADDED

ARCHITECT

THIRTY-THREE[°] PARALLEL

lon: 151.271417 lat: -33.890187

THE COPYRIGHT OF THIS DRAWING REMAINS WITH NORTHROP CONSULTING ENGINEERS PTY LTD

ALL DIMENSIONS TO BE VERIFIED ON SITE BEFORE COMMENCING WORK. NORTHROP ACCEPTS NO RESPONSIBILITY FOR THE USABILITY, COMPLETENESS OR SCALE OF DRAWINGS TRANSFERRED ELECTRONICALLY. THIS DRAWING MAY HAVE BEEN PREPARED USING COLOUR, AND MAY BE INCOMPLETE IF COPIED TO BLACK & WHITE.

SCALE 1:200@A1

NORTHROP

Sydney

Level 11 345 George Street, Sydney NSW 2000

Ph (02) 9241 4188 Fax (02) 9241 4324

Email sydney@northrop.com.au ABN 81 094 433 100

PROJECT

WAVERLEY STREETSCAPES

CURLEWIS STREET STREETSCAPE UPGRADE AND CYCLEWAY

DRAWING TITLE

CIVIL ENGINEERING PACKAGE

SIGNAGE AND LINEMARKING PLAN - SHEET 01

JOB NUMBER

202585

DRAWING NUMBER


C3700

REVISION

05

DRAWING SHEET SIZE = A1

Filename: T:\2020\2020022585 - Waverley Streetscapes\Drawings\CC-Curlew2585-CALDWY-400-3000022585_C3700.dwg

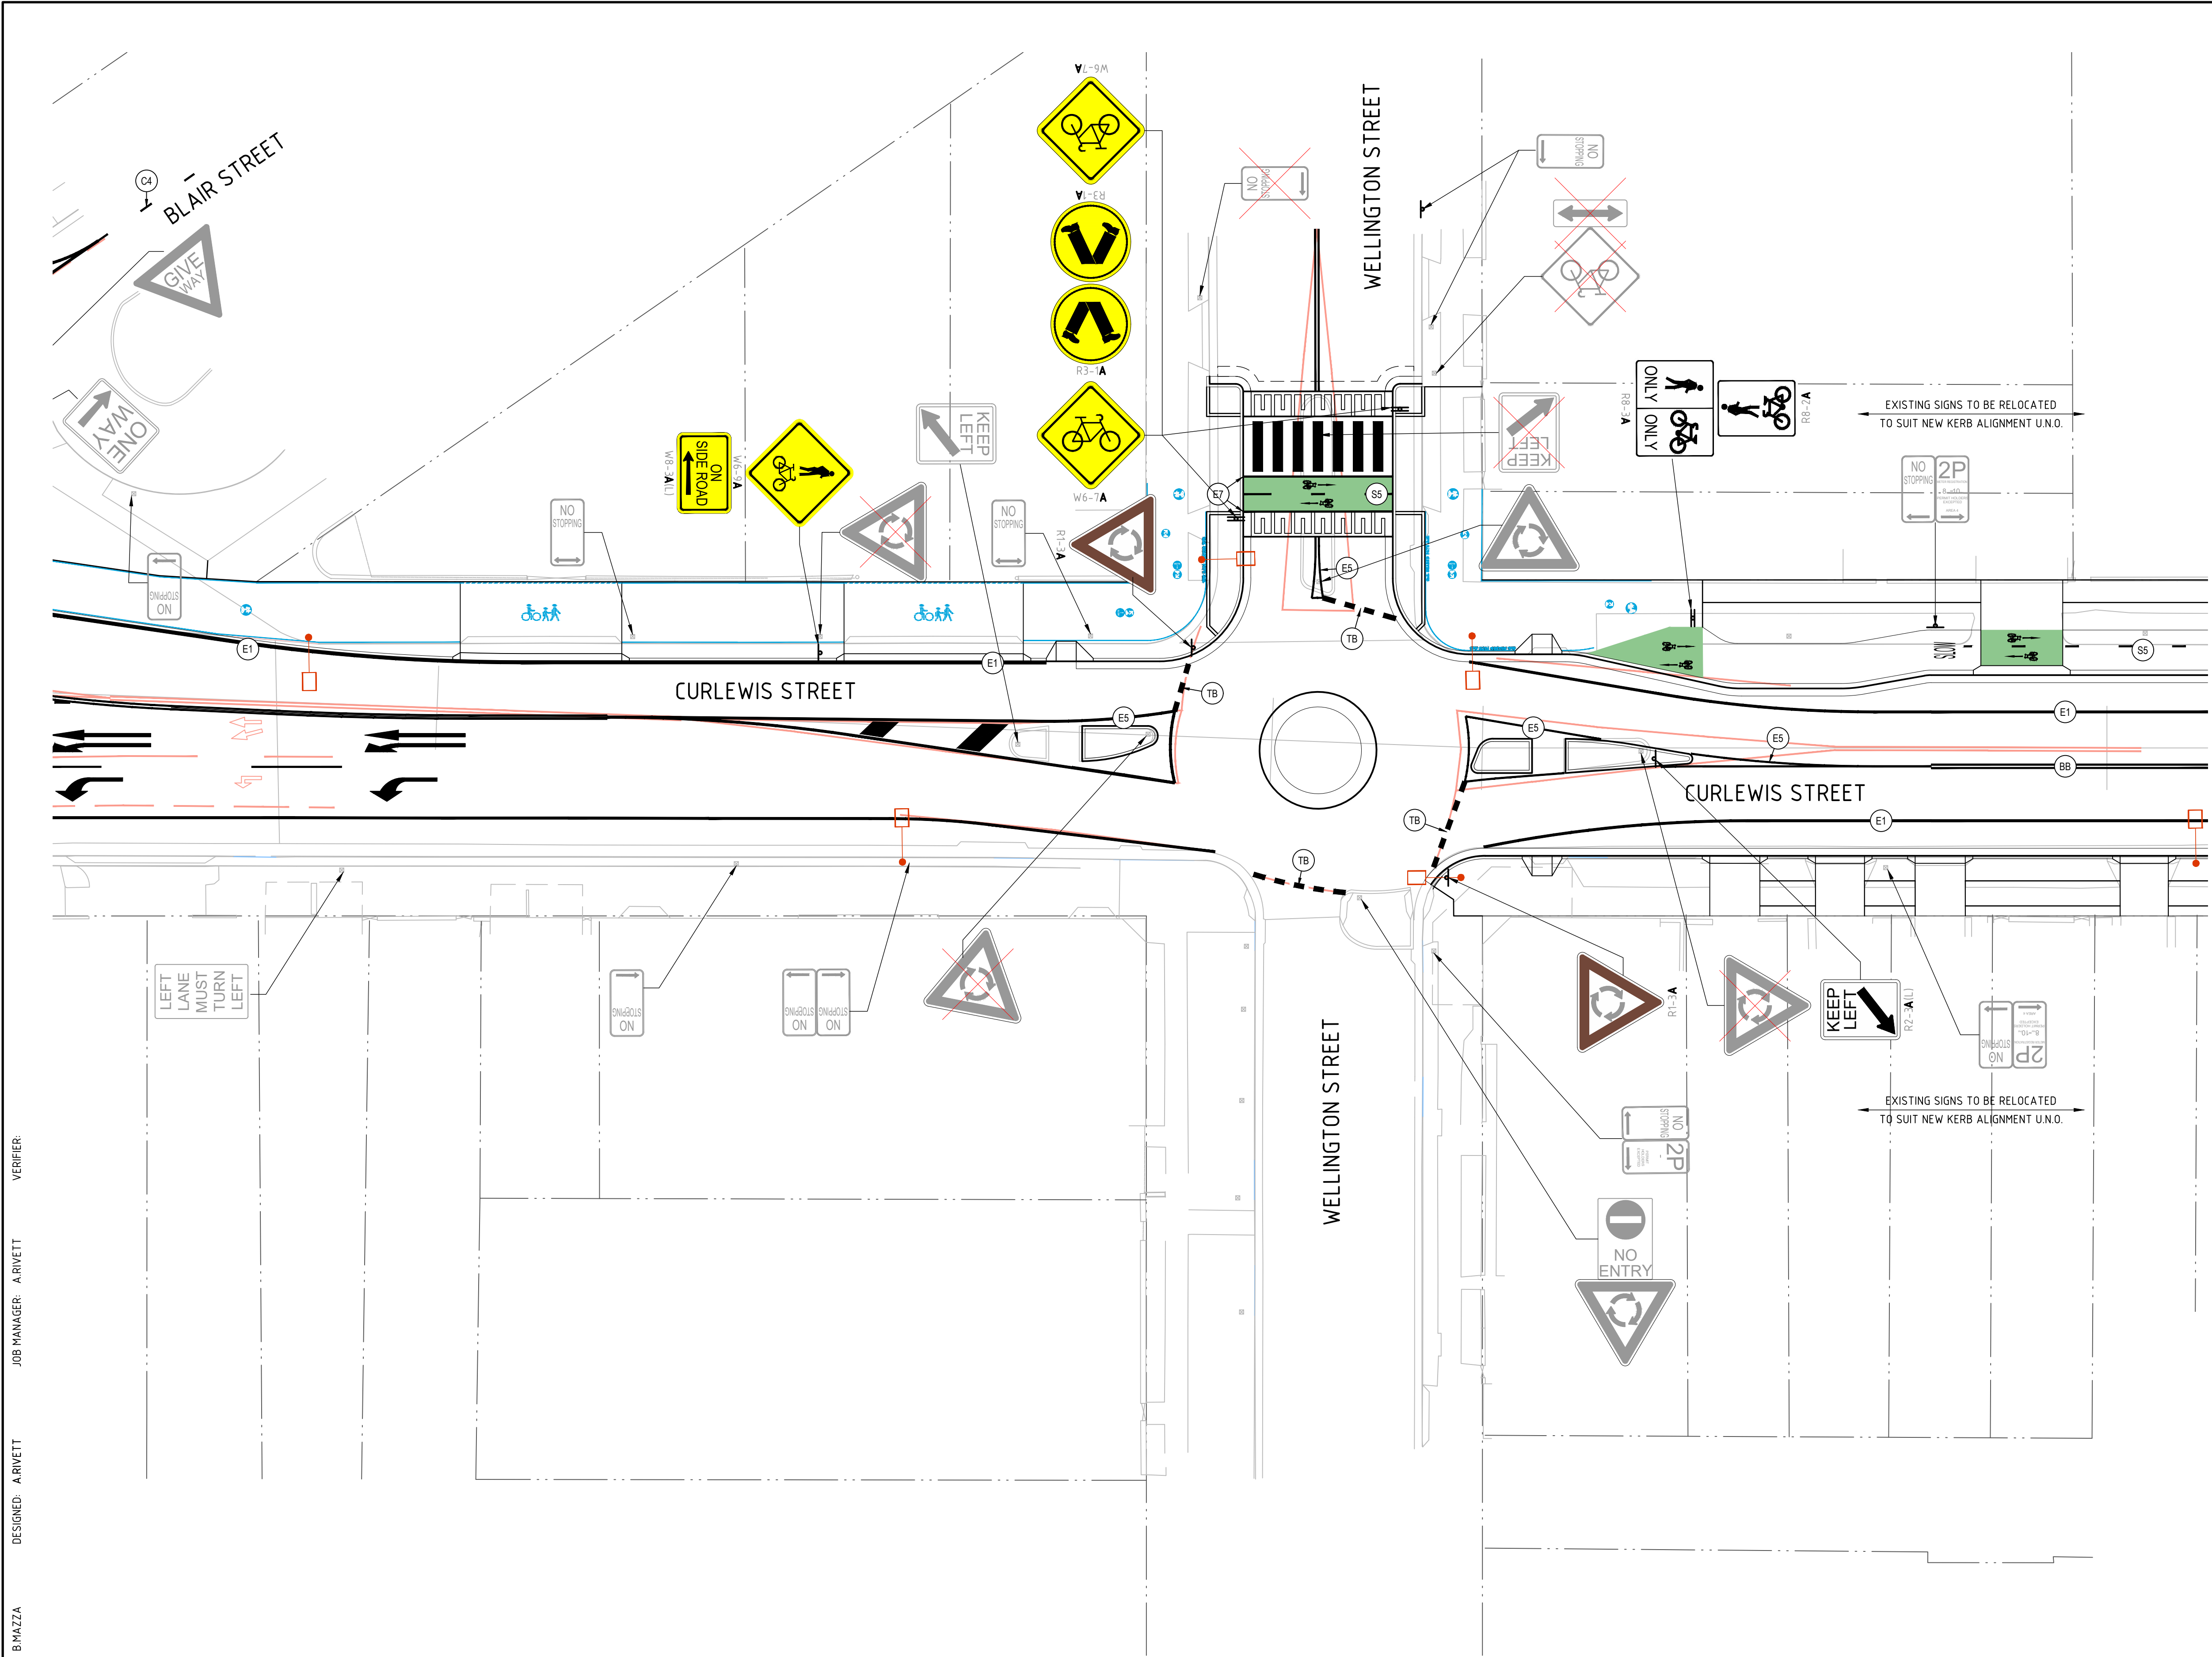

LEGEND

EXISTING BOUNDARY LINE

PROPOSED KERB

EXISTING KERB

EXISTING LINEMARKING TO BE REMOVED

EXISTING LINEMARKING TO BE RETAINED

PROPOSED LINEMARKING - REFER SEPARATE GLENAYR AVENUE PACKAGE

XX

PROPOSED SIGN

NO STOPPING

R5-4.00(L&R)

PROPOSED SIGNAGE

NO STOPPING

EXISTING RESTRICTIONS TO BE RETAINED ON NEW POST AND BLADE

NO STOPPING

EXISTING SIGNAGE TO BE REMOVED

GENERAL NOTES

1. REFER SPECIFICATIONS NOTES FOR SIGNAGE AND LINEMARKING GENERAL REQUIREMENTS.

2. ALL WORKS TO BE CARRIED OUT IN ACCORDANCE WITH COUNCIL / RELEVANT AUTHORITY SPECIFICATIONS AND DETAILS.

3. CAD FILES TO BE SUPPLIED IN AUTOCAD FORMAT FOR SETOUT PURPOSES (UPON REQUEST).

4. REFER TRAFFIC SIGNAL 'TCS' DRAWINGS FOR SIGNAL TYPES, DETECTOR LOOPS AND EXACT LOCATIONS.

5. EXISTING CAR SHARE SPACE PAVEMENT MARKINGS ARE TO BE REINSTATED IN ACCORDANCE WITH TNSW TTD 2018/001 OR AS OTHERWISE DIRECTED BY THE SUPERINTENDANT

DRAWN: BMAZZA
DESIGNED: ARIVETT
JOB MANAGER: ARIVETT
VERIFIER:

REVISION	DESCRIPTION	ISSUED	VER'D	APP'D	DATE
01	ISSUED FOR 75% DESIGN	BM		AR	07.10.22
02	100% DETAILED DESIGN ISSUED FOR TRAFFIC COMMITTEE APPROVAL	BM		AR	13.01.23
03	100% DETAILED DESIGN ISSUED FOR TRAFFIC COMMITTEE APPROVAL	RG		AR	10.02.23
04	100% DETAILED DESIGN ISSUED FOR TRAFFIC COMMITTEE APPROVAL	RG		AR	13.02.23
05	100% DETAILED DESIGN ISSUED FOR TRAFFIC COMMITTEE APPROVAL	RG		AR	14.02.23

WAVERLEY

DRAWING NOT TO BE USED FOR CONSTRUCTION UNLESS VERIFICATION SIGNATURE HAS BEEN ADDED

ARCHITECT

THIRTY-THREE°
PARALLEL

lon: 151.271417 lat: -33.890187

THE COPYRIGHT OF THIS DRAWING REMAINS WITH NORTHROP CONSULTING ENGINEERS PTY LTD

ALL DIMENSIONS TO BE VERIFIED ON SITE BEFORE COMMENCING WORK. NORTHROP ACCEPTS NO RESPONSIBILITY FOR THE USABILITY, COMPLETENESS OR SCALE OF DRAWINGS TRANSFERRED ELECTRONICALLY. THIS DRAWING MAY HAVE BEEN PREPARED USING COLOUR, AND MAY BE INCOMPLETE IF COPIED TO BLACK & WHITE.

SCALE 1:200@A1

0246810m

NORTHROP

Sydney

Level 11 345 George Street, Sydney NSW 2000

Ph (02) 9241 4188 Fax (02) 9241 4324

Email sydney@northrop.com.au ABN 81 094 433 100

PROJECT

WAVERLEY STREETSCAPES

CURLEWIS STREET STREETSCAPE UPGRADE AND CYCLEWAY

DRAWING TITLE

CIVIL ENGINEERING PACKAGE

SIGNAGE AND LINEMARKING PLAN - SHEET 02

JOB NUMBER

202585

DRAWING NUMBER

C3701

REVISION


05

DRAWING SHEET SIZE = A1

NOT FOR CONSTRUCTION

Pathway Streetscapes Drawing - Curlew Street - Waverley - 30/02/2023 - 02/03/2023

DRAWN: BMAZZA
DESIGNED: ARIVETT
JOB MANAGER: ARIVETT
VERIFIER:

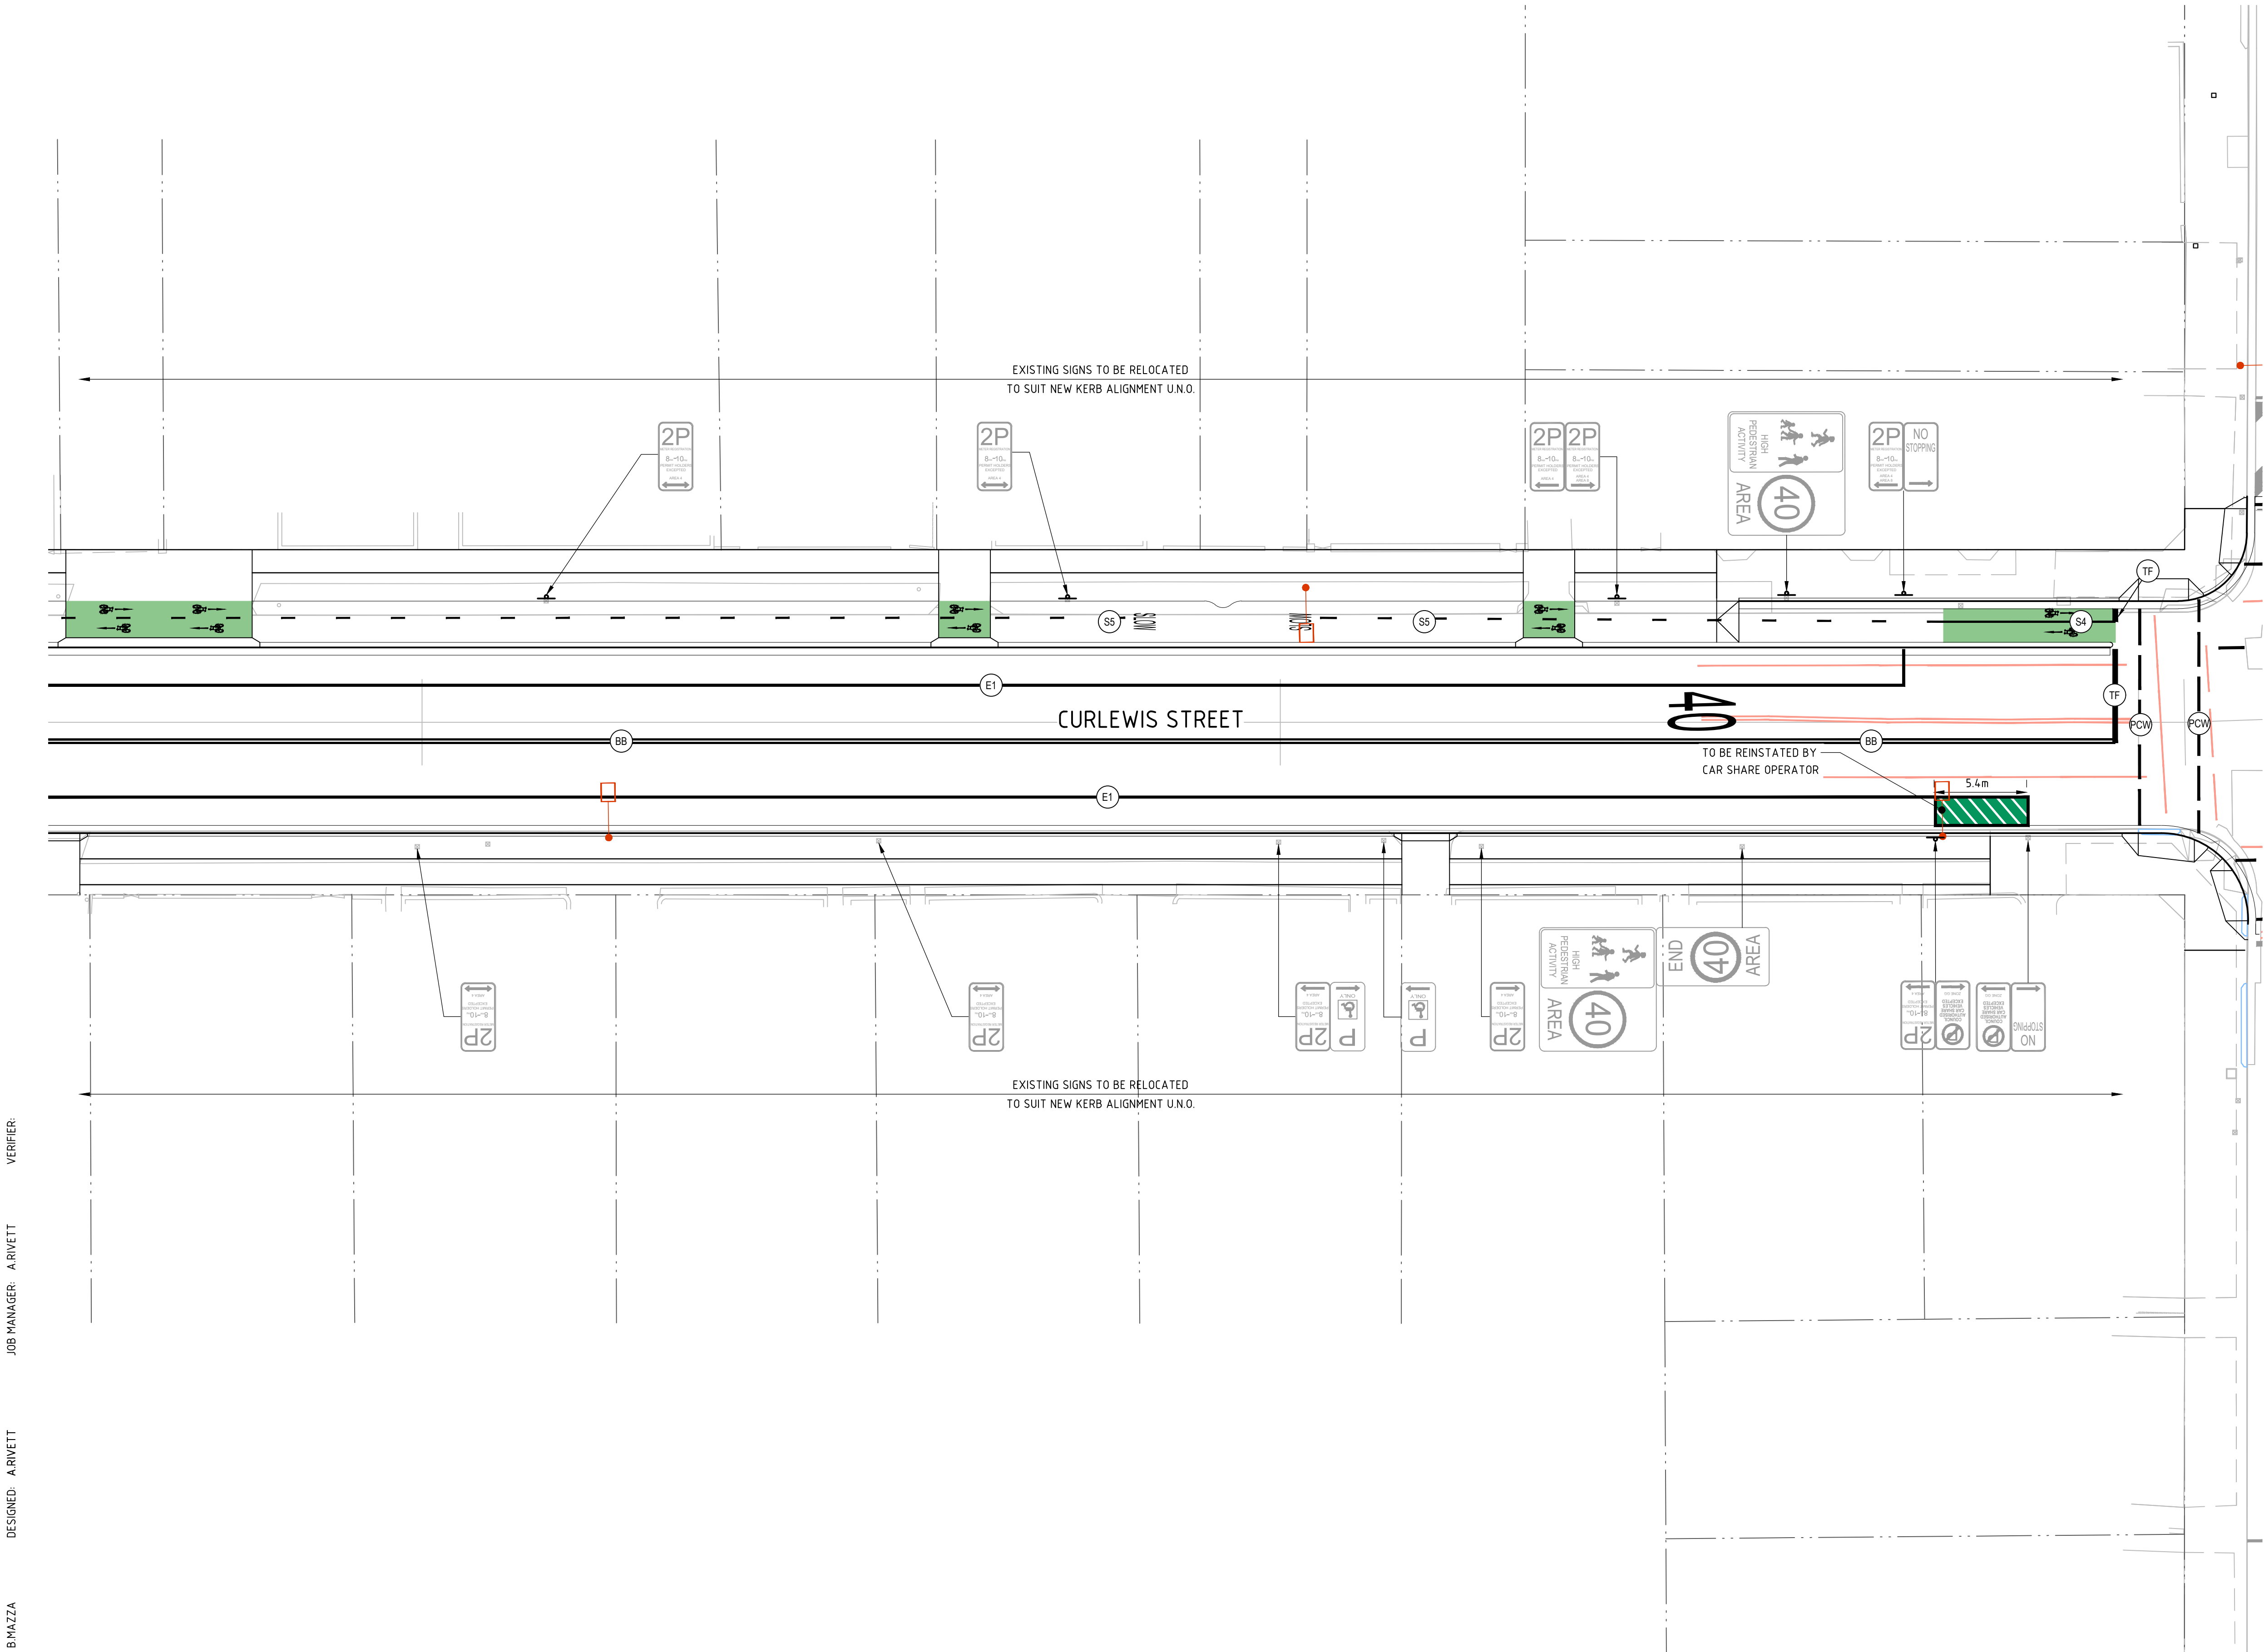

LEGEND

EXISTING BOUNDARY LINE

PROPOSED KERB

EXISTING KERB

EXISTING LINEMARKING TO BE REMOVED

EXISTING LINEMARKING TO BE RETAINED

PROPOSED LINEMARKING - REFER SEPARATE GLENAYR AVENUE PACKAGE

PROPOSED LINEMARKING AND TYPE. REFER TO RMS SPECIFICATIONS FOR DETAILS.

PROPOSED SIGN

PROPOSED SIGNAGE

EXISTING RESTRICTIONS TO BE RETAINED ON NEW POST AND BLADE

EXISTING SIGNAGE TO BE REMOVED

GENERAL NOTES

1. REFER SPECIFICATIONS NOTES FOR SIGNAGE AND LINEMARKING GENERAL REQUIREMENTS.

2. ALL WORKS TO BE CARRIED OUT IN ACCORDANCE WITH COUNCIL / RELEVANT AUTHORITY SPECIFICATIONS AND DETAILS.

3. CAD FILES TO BE SUPPLIED IN AUTOCAD FORMAT FOR SETOUT PURPOSES (UPON REQUEST).

4. REFER TRAFFIC SIGNAL 'TCS' DRAWINGS FOR SIGNAL TYPES, DETECTOR LOOPS AND EXACT LOCATIONS.

5. EXISTING CAR SHARE SPACE PAVEMENT MARKINGS ARE TO BE REINSTATED IN ACCORDANCE WITH TNSW TTD 2018/001 OR AS OTHERWISE DIRECTED BY THE SUPERINTENDANT

NOT FOR CONSTRUCTION

REVISION	DESCRIPTION	ISSUED	VER'D	APP'D	DATE
01	ISSUED FOR 75% DESIGN	BM		AR	07.10.22
02	100% DETAILED DESIGN ISSUED FOR TRAFFIC COMMITTEE APPROVAL	BM		AR	13.01.23
03	100% DETAILED DESIGN ISSUED FOR TRAFFIC COMMITTEE APPROVAL	RG		AR	10.02.23
04	100% DETAILED DESIGN ISSUED FOR TRAFFIC COMMITTEE APPROVAL	RG		AR	13.02.23
05	100% DETAILED DESIGN ISSUED FOR TRAFFIC COMMITTEE APPROVAL	RG		AR	14.02.23

CLIENT

WAVERLEY COUNCIL

DRAWING NOT TO BE USED FOR CONSTRUCTION UNLESS VERIFICATION SIGNATURE HAS BEEN ADDED

ARCHITECT

THIRTY-THREE[°] PARALLEL

lon: 151.271417 lat: -33.890167

THE COPYRIGHT OF THIS DRAWING REMAINS WITH NORTHROP CONSULTING ENGINEERS PTY LTD

ALL DIMENSIONS TO BE VERIFIED ON SITE BEFORE COMMENCING WORK. NORTHROP ACCEPTS NO RESPONSIBILITY FOR THE USABILITY, COMPLETENESS OR SCALE OF DRAWINGS TRANSFERRED ELECTRONICALLY. THIS DRAWING MAY HAVE BEEN PREPARED USING COLOUR, AND MAY BE INCOMPLETE IF COPIED TO BLACK & WHITE.

SCALE 1:200@A1

NORTHROP

Sydney

Level 11 345 George Street, Sydney NSW 2000

Ph (02) 9241 4188 Fax (02) 9241 4324

Email sydney@northrop.com.au ABN 81 094 433 100

PROJECT

WAVERLEY STREETSCAPES

CURLLEW STREET STREETSCAPE UPGRADE AND CYCLEWAY

DRAWING TITLE

CIVIL ENGINEERING PACKAGE

SIGNAGE AND LINEMARKING PLAN - SHEET 04

JOB NUMBER

202585

DRAWING NUMBER

C3703


REVISION

05

DRAWING SHEET SIZE = A1

Filename: T:\2023\202502585 - Waverley Streetscapes\Drawings\CC-202502585-CALDW-403-30000202585_C3703.dwg

FOR CONTINUATION REFER TO SHEET C3708

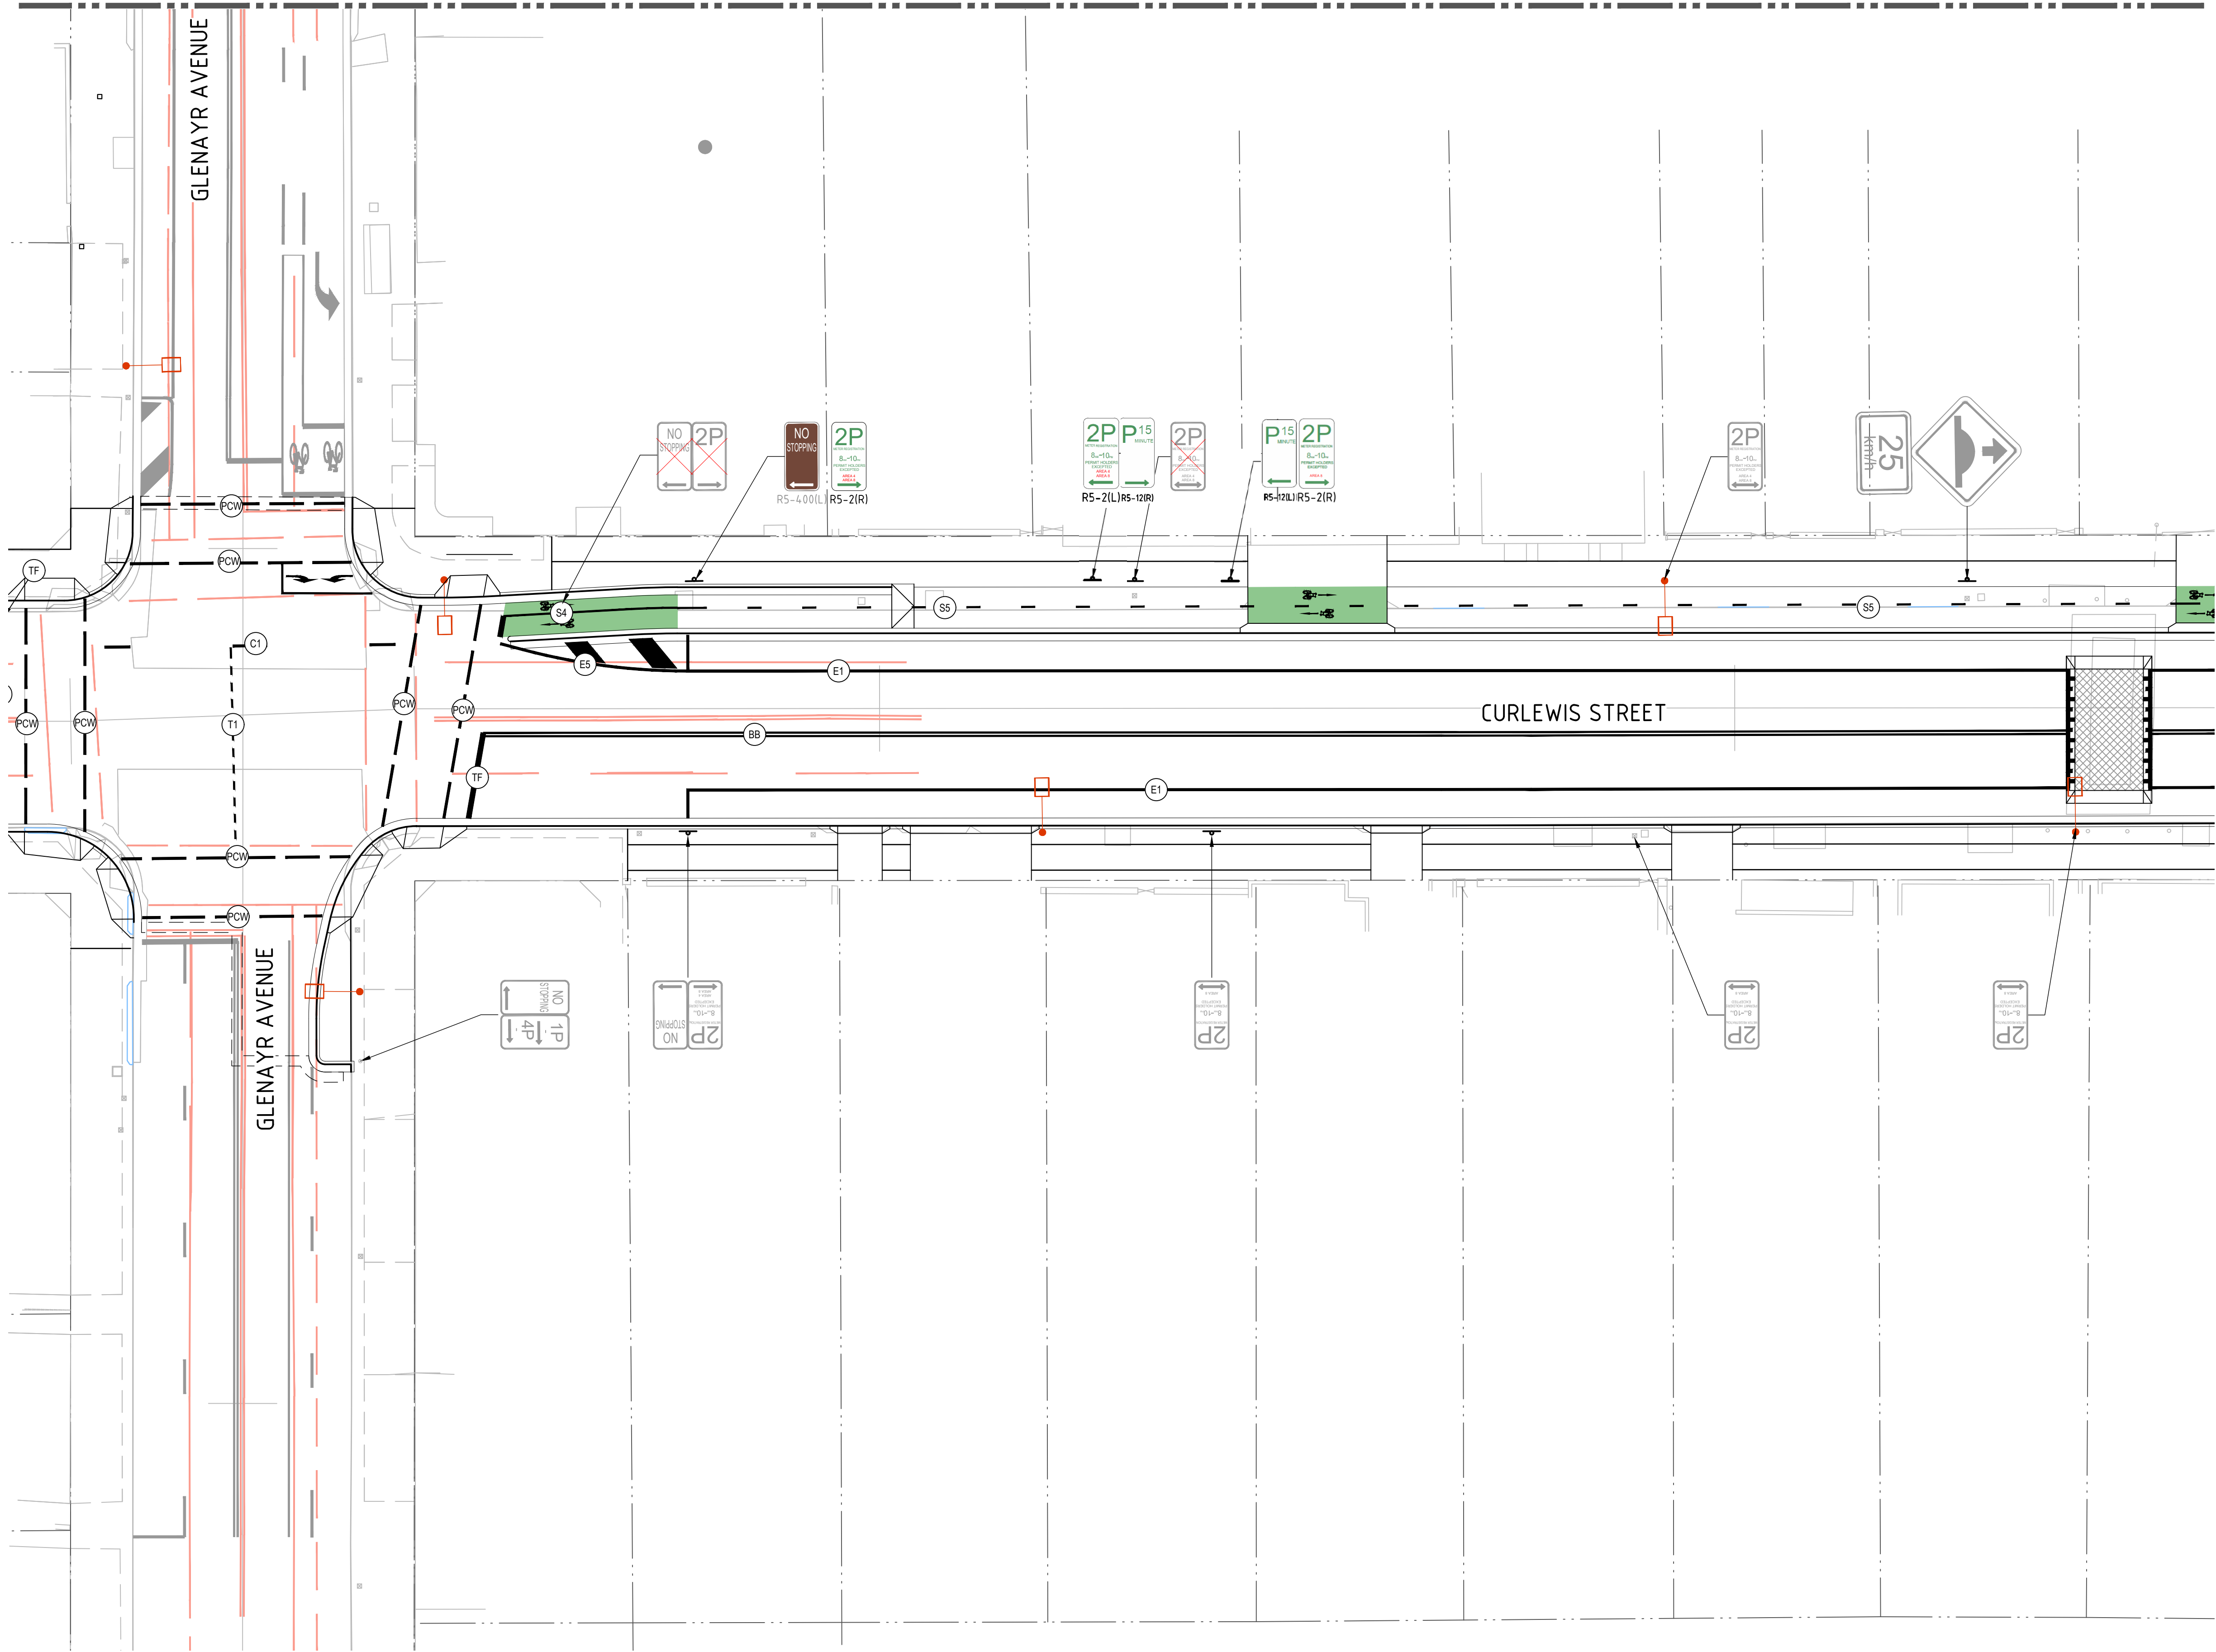

LEGEND

EXISTING BOUNDARY LINE

PROPOSED KERB

EXISTING KERB

EXISTING LINEMARKING TO BE REMOVED

EXISTING LINEMARKING TO BE RETAINED

PROPOSED LINEMARKING - REFER SEPARATE GLENAYR AVENUE PACKAGE

PROPOSED LINEMARKING AND TYPE. REFER TO RMS SPECIFICATIONS FOR DETAILS.

PROPOSED SIGN

PROPOSED SIGNAGE

EXISTING RESTRICTIONS TO BE RETAINED ON NEW POST AND BLADE

EXISTING SIGNAGE TO BE REMOVED

- GENERAL NOTES
1.

REFER SPECIFICATIONS NOTES FOR SIGNAGE AND LINEMARKING GENERAL REQUIREMENTS.
2.
- ALL WORKS TO BE CARRIED OUT IN ACCORDANCE WITH COUNCIL / RELEVANT AUTHORITY SPECIFICATIONS AND DETAILS.

3.

4.

5.

DRAWN: BMAZZA DESIGNED: ARIVETT JOB MANAGER: ARIVETT VERIFIER:

REVISION	DESCRIPTION	ISSUED	VER'D	APP'D	DATE
01	ISSUED FOR 75% DESIGN	BM		AR	07.10.22
02	100% DETAILED DESIGN ISSUED FOR TRAFFIC COMMITTEE APPROVAL	BM	AR		13.01.23
03	100% DETAILED DESIGN ISSUED FOR TRAFFIC COMMITTEE APPROVAL	RG		AR	10.02.23
04	100% DETAILED DESIGN ISSUED FOR TRAFFIC COMMITTEE APPROVAL	RG		AR	13.02.23
05	100% DETAILED DESIGN ISSUED FOR TRAFFIC COMMITTEE APPROVAL	RG		AR	14.02.23

WAVERLEY

THE COPYRIGHT OF THIS DRAWING REMAINS WITH NORTHROP CONSULTING ENGINEERS PTY LTD

ARCHITECT

THIRTY-THREE°
PARALLEL

lon: 151.271417 lat: -33.890187

SCALE 1:200@ A1

ALL DIMENSIONS TO BE VERIFIED ON SITE BEFORE COMMENCING WORK. NORTHROP ACCEPTS NO RESPONSIBILITY FOR THE USABILITY, COMPLETENESS OR SCALE OF DRAWINGS TRANSFERRED ELECTRONICALLY. THIS DRAWING MAY HAVE BEEN PREPARED USING COLOUR, AND MAY BE INCOMPLETE IF COPIED TO BLACK & WHITE.

SCALE 1:200@ A1

Sydney
Level 11 345 George Street, Sydney NSW 2000
Ph (02) 9241 4188 Fax (02) 9241 4324
Email sydney@northrop.com.au ABN 81 094 433 100

PROJECT

WAVERLEY STREETSCAPES

CURLEWIS STREET STREETSCAPE UPGRADE AND CYCLEWAY

DRAWING TITLE

CIVIL ENGINEERING PACKAGE

SIGNAGE AND LINEMARKING PLAN - SHEET 05

JOB NUMBER

202585

DRAWING NUMBER

C3704

REVISION


05

DRAWING SHEET SIZE = A1

NOT FOR CONSTRUCTION

Filename: T:\2023\2025022585 - Waverley Streetscapes\Drawings\CC-2025022585-CALDWY-430-3000022585_C3704.dwg

DRAWN: BMAZZA
DESIGNED: ARIVETT
JOB MANAGER: ARIVETT
VERIFIER:

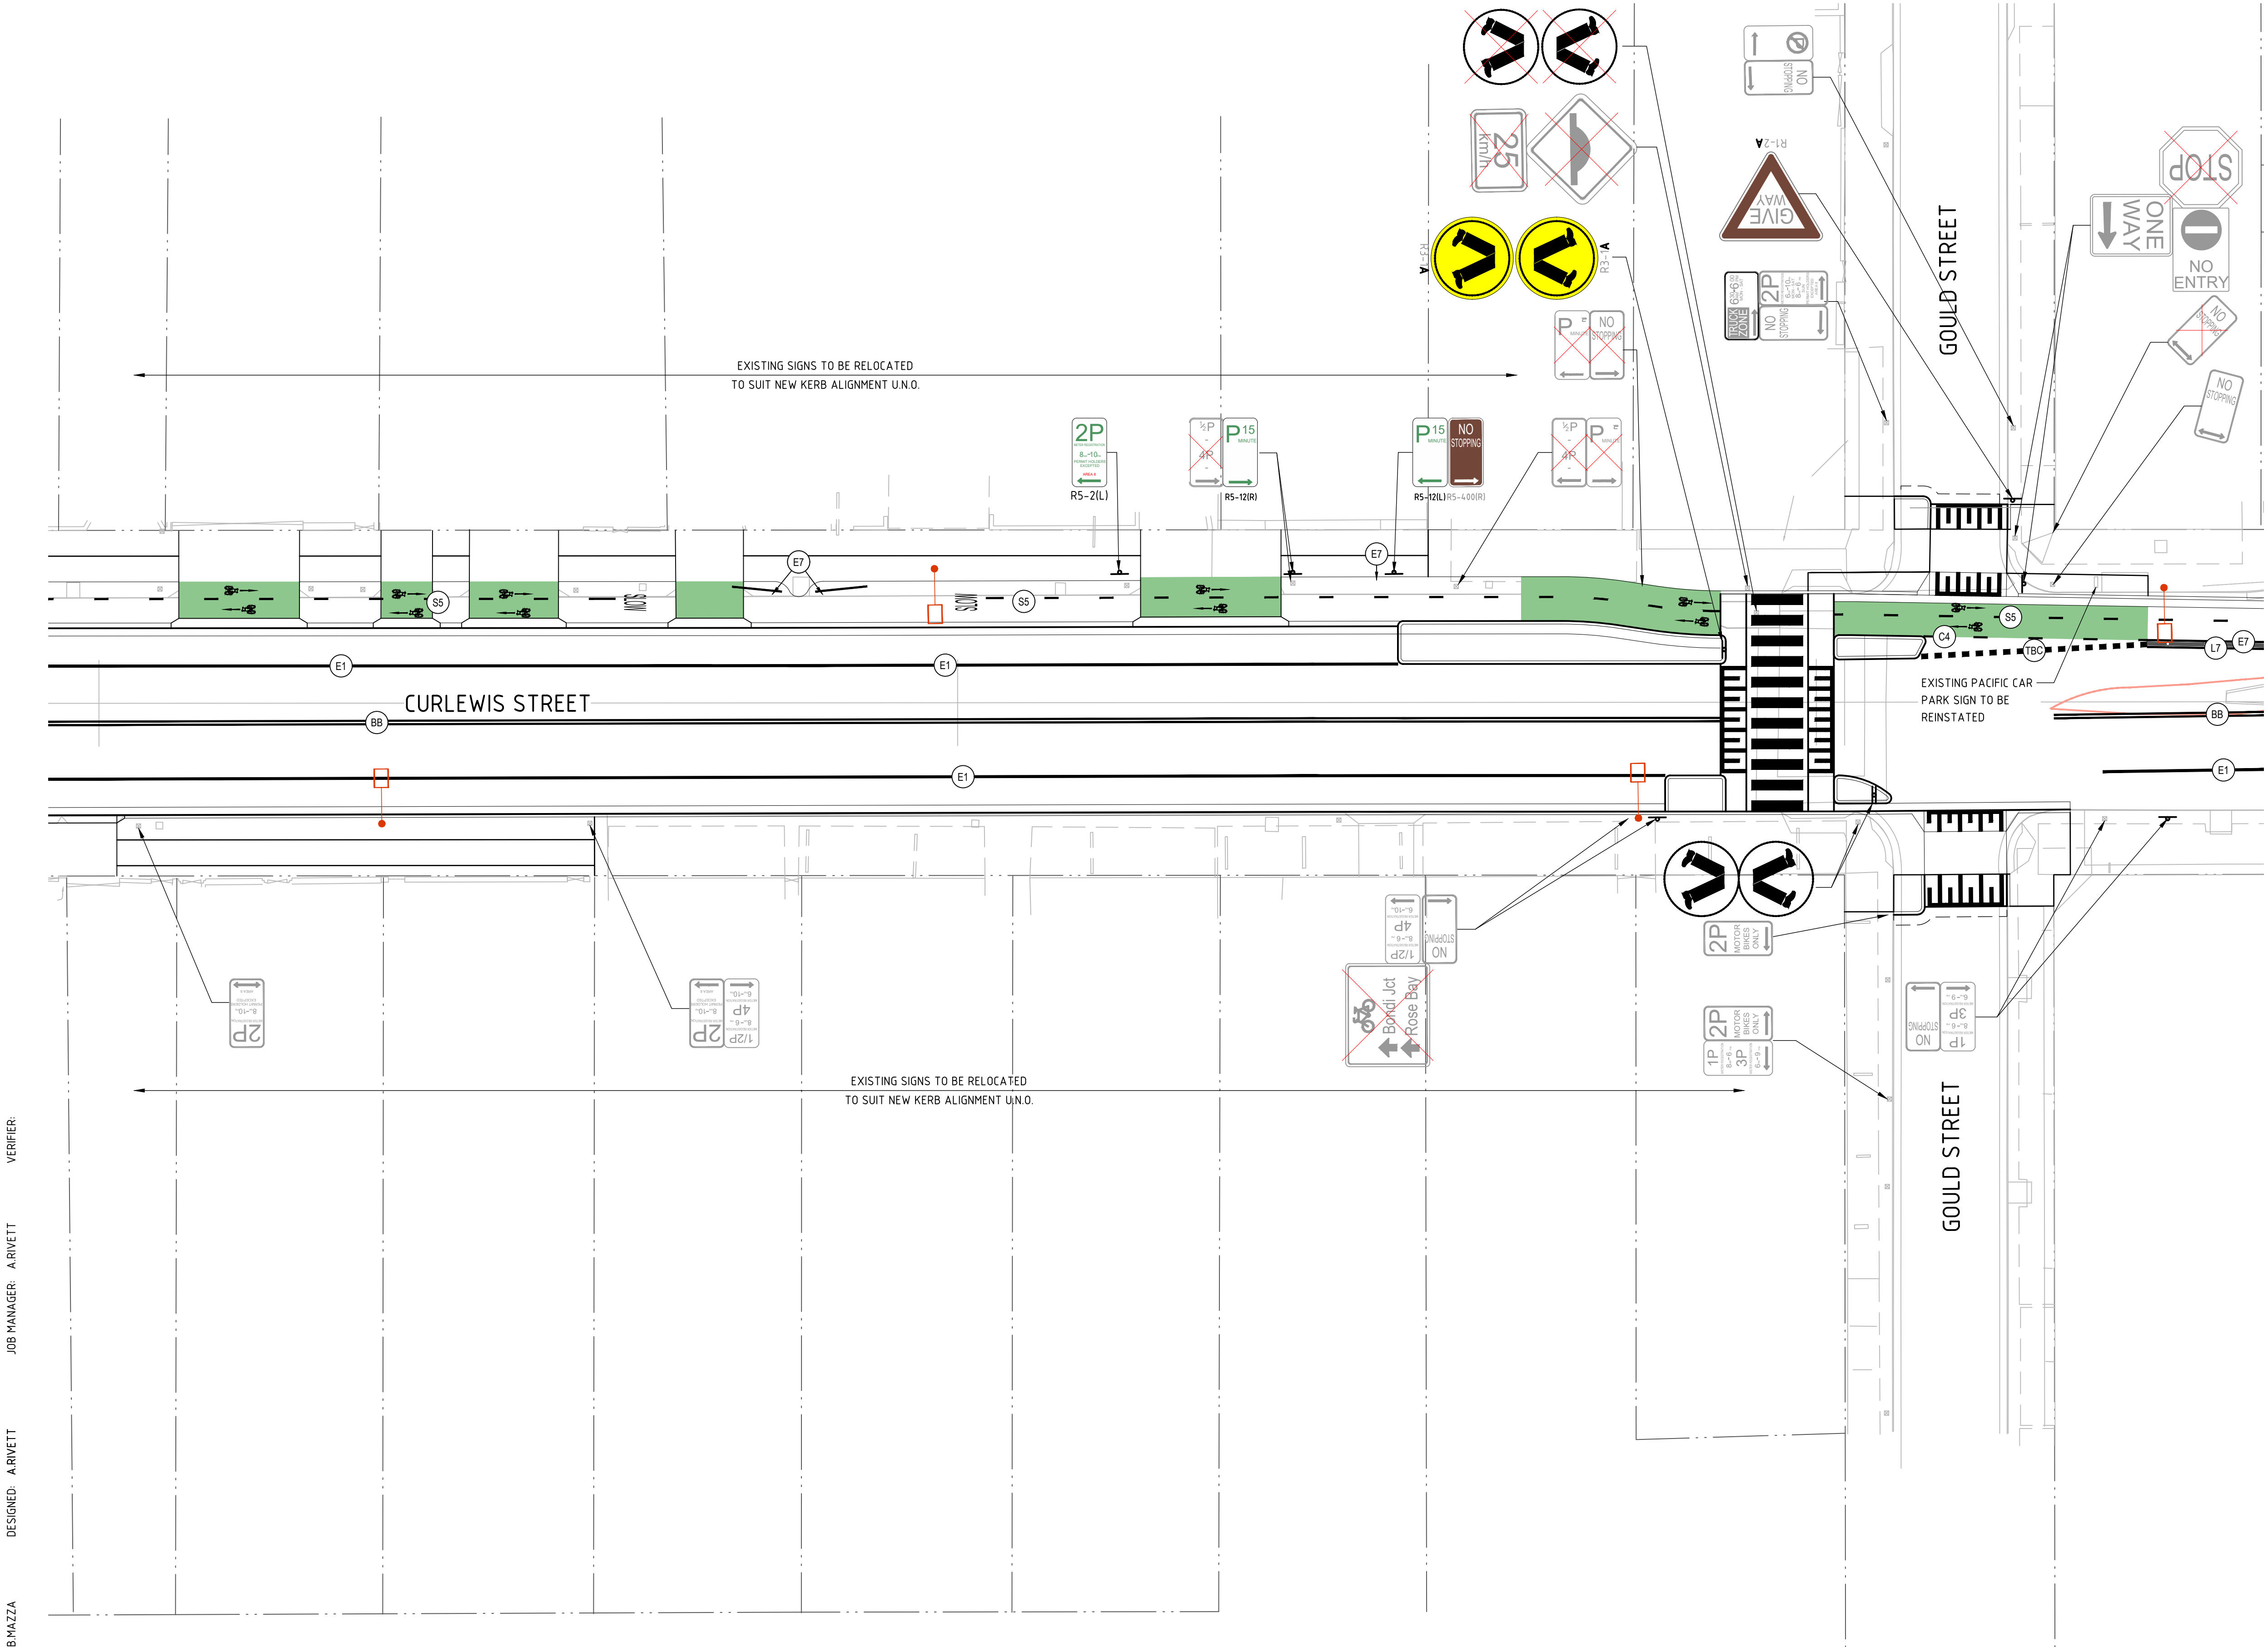

LEGEND

EXISTING BOUNDARY LINE

PROPOSED KERB

EXISTING KERB

EXISTING LINEMARKING TO BE REMOVED

EXISTING LINEMARKING TO BE RETAINED

PROPOSED LINEMARKING - REFER SEPARATE GLENAYR AVENUE PACKAGE

PROPOSED LINEMARKING AND TYPE. REFER TO RMS SPECIFICATIONS FOR DETAILS.

PROPOSED SIGN

PROPOSED SIGNAGE

EXISTING RESTRICTIONS TO BE RETAINED ON NEW POST AND BLADE

EXISTING SIGNAGE TO BE REMOVED

- GENERAL NOTES
1.

REFER SPECIFICATIONS NOTES FOR SIGNAGE AND LINEMARKING GENERAL REQUIREMENTS.
2.

ALL WORKS TO BE CARRIED OUT IN ACCORDANCE WITH COUNCIL / RELEVANT AUTHORITY SPECIFICATIONS AND DETAILS.
3.

CAD FILES TO BE SUPPLIED IN AUTOCAD FORMAT FOR SETOUT PURPOSES (UPON REQUEST).
4.

REFER TRAFFIC SIGNAL 'TCS' DRAWINGS FOR SIGNAL TYPES, DETECTOR LOOPS AND EXACT LOCATIONS.
5.

EXISTING CAR SHARE SPACE PAVEMENT MARKINGS ARE TO BE REINSTATED IN ACCORDANCE WITH TNSW TTD 2018/001 OR AS OTHERWISE DIRECTED BY THE SUPERINTENDANT

REVISION	DESCRIPTION	ISSUED	VER'D	APP'D	DATE
01	ISSUED FOR 75% DESIGN	BM		AR	07.10.22
02	100% DETAILED DESIGN ISSUED FOR TRAFFIC COMMITTEE APPROVAL	BM		AR	13.01.23
03	100% DETAILED DESIGN ISSUED FOR TRAFFIC COMMITTEE APPROVAL	RG		AR	10.02.23
04	100% DETAILED DESIGN ISSUED FOR TRAFFIC COMMITTEE APPROVAL	RG		AR	13.02.23
05	100% DETAILED DESIGN ISSUED FOR TRAFFIC COMMITTEE APPROVAL	RG		AR	14.02.23

WAVERLEY

DRAWING NOT TO BE USED FOR CONSTRUCTION UNLESS VERIFICATION SIGNATURE HAS BEEN ADDED

ARCHITECT

THIRTY-THREE°
PARALLEL

lon: 151.271417 lat: -33.890187

THE COPYRIGHT OF THIS DRAWING REMAINS WITH NORTHROP CONSULTING ENGINEERS PTY LTD

ALL DIMENSIONS TO BE VERIFIED ON SITE BEFORE COMMENCING WORK. NORTHROP ACCEPTS NO RESPONSIBILITY FOR THE USABILITY, COMPLETENESS OR SCALE OF DRAWINGS TRANSFERRED ELECTRONICALLY. THIS DRAWING MAY HAVE BEEN PREPARED USING COLOUR, AND MAY BE INCOMPLETE IF COPIED TO BLACK & WHITE.

SCALE 1:200@ A1

0

2

4

6

8

10m

NORTHROP

Sydney

Level 11 345 George Street, Sydney NSW 2000

Ph (02) 9241 4188 Fax (02) 9241 4324

Email sydney@northrop.com.au ABN 81 094 433 100

PROJECT

WAVERLEY STREETSCAPES

CURLEWIS STREET STREETSCAPE UPGRADE AND CYCLEWAY

DRAWING TITLE

CIVIL ENGINEERING PACKAGE

SIGNAGE AND LINEMARKING PLAN - SHEET 07

JOB NUMBER

202585

DRAWING NUMBER

C3706

REVISION


05

DRAWING SHEET SIZE = A1

NOT FOR CONSTRUCTION

Filename: T:\2023\2025022585 - Waverley Streetscapes\Drawings\CC-2025022585-CALDWY-300\02022585_C3706.dwg

DRAWN: BMAZZA
DESIGNED: ARIVETT
JOB MANAGER: A RIVETT
VERIFIER:

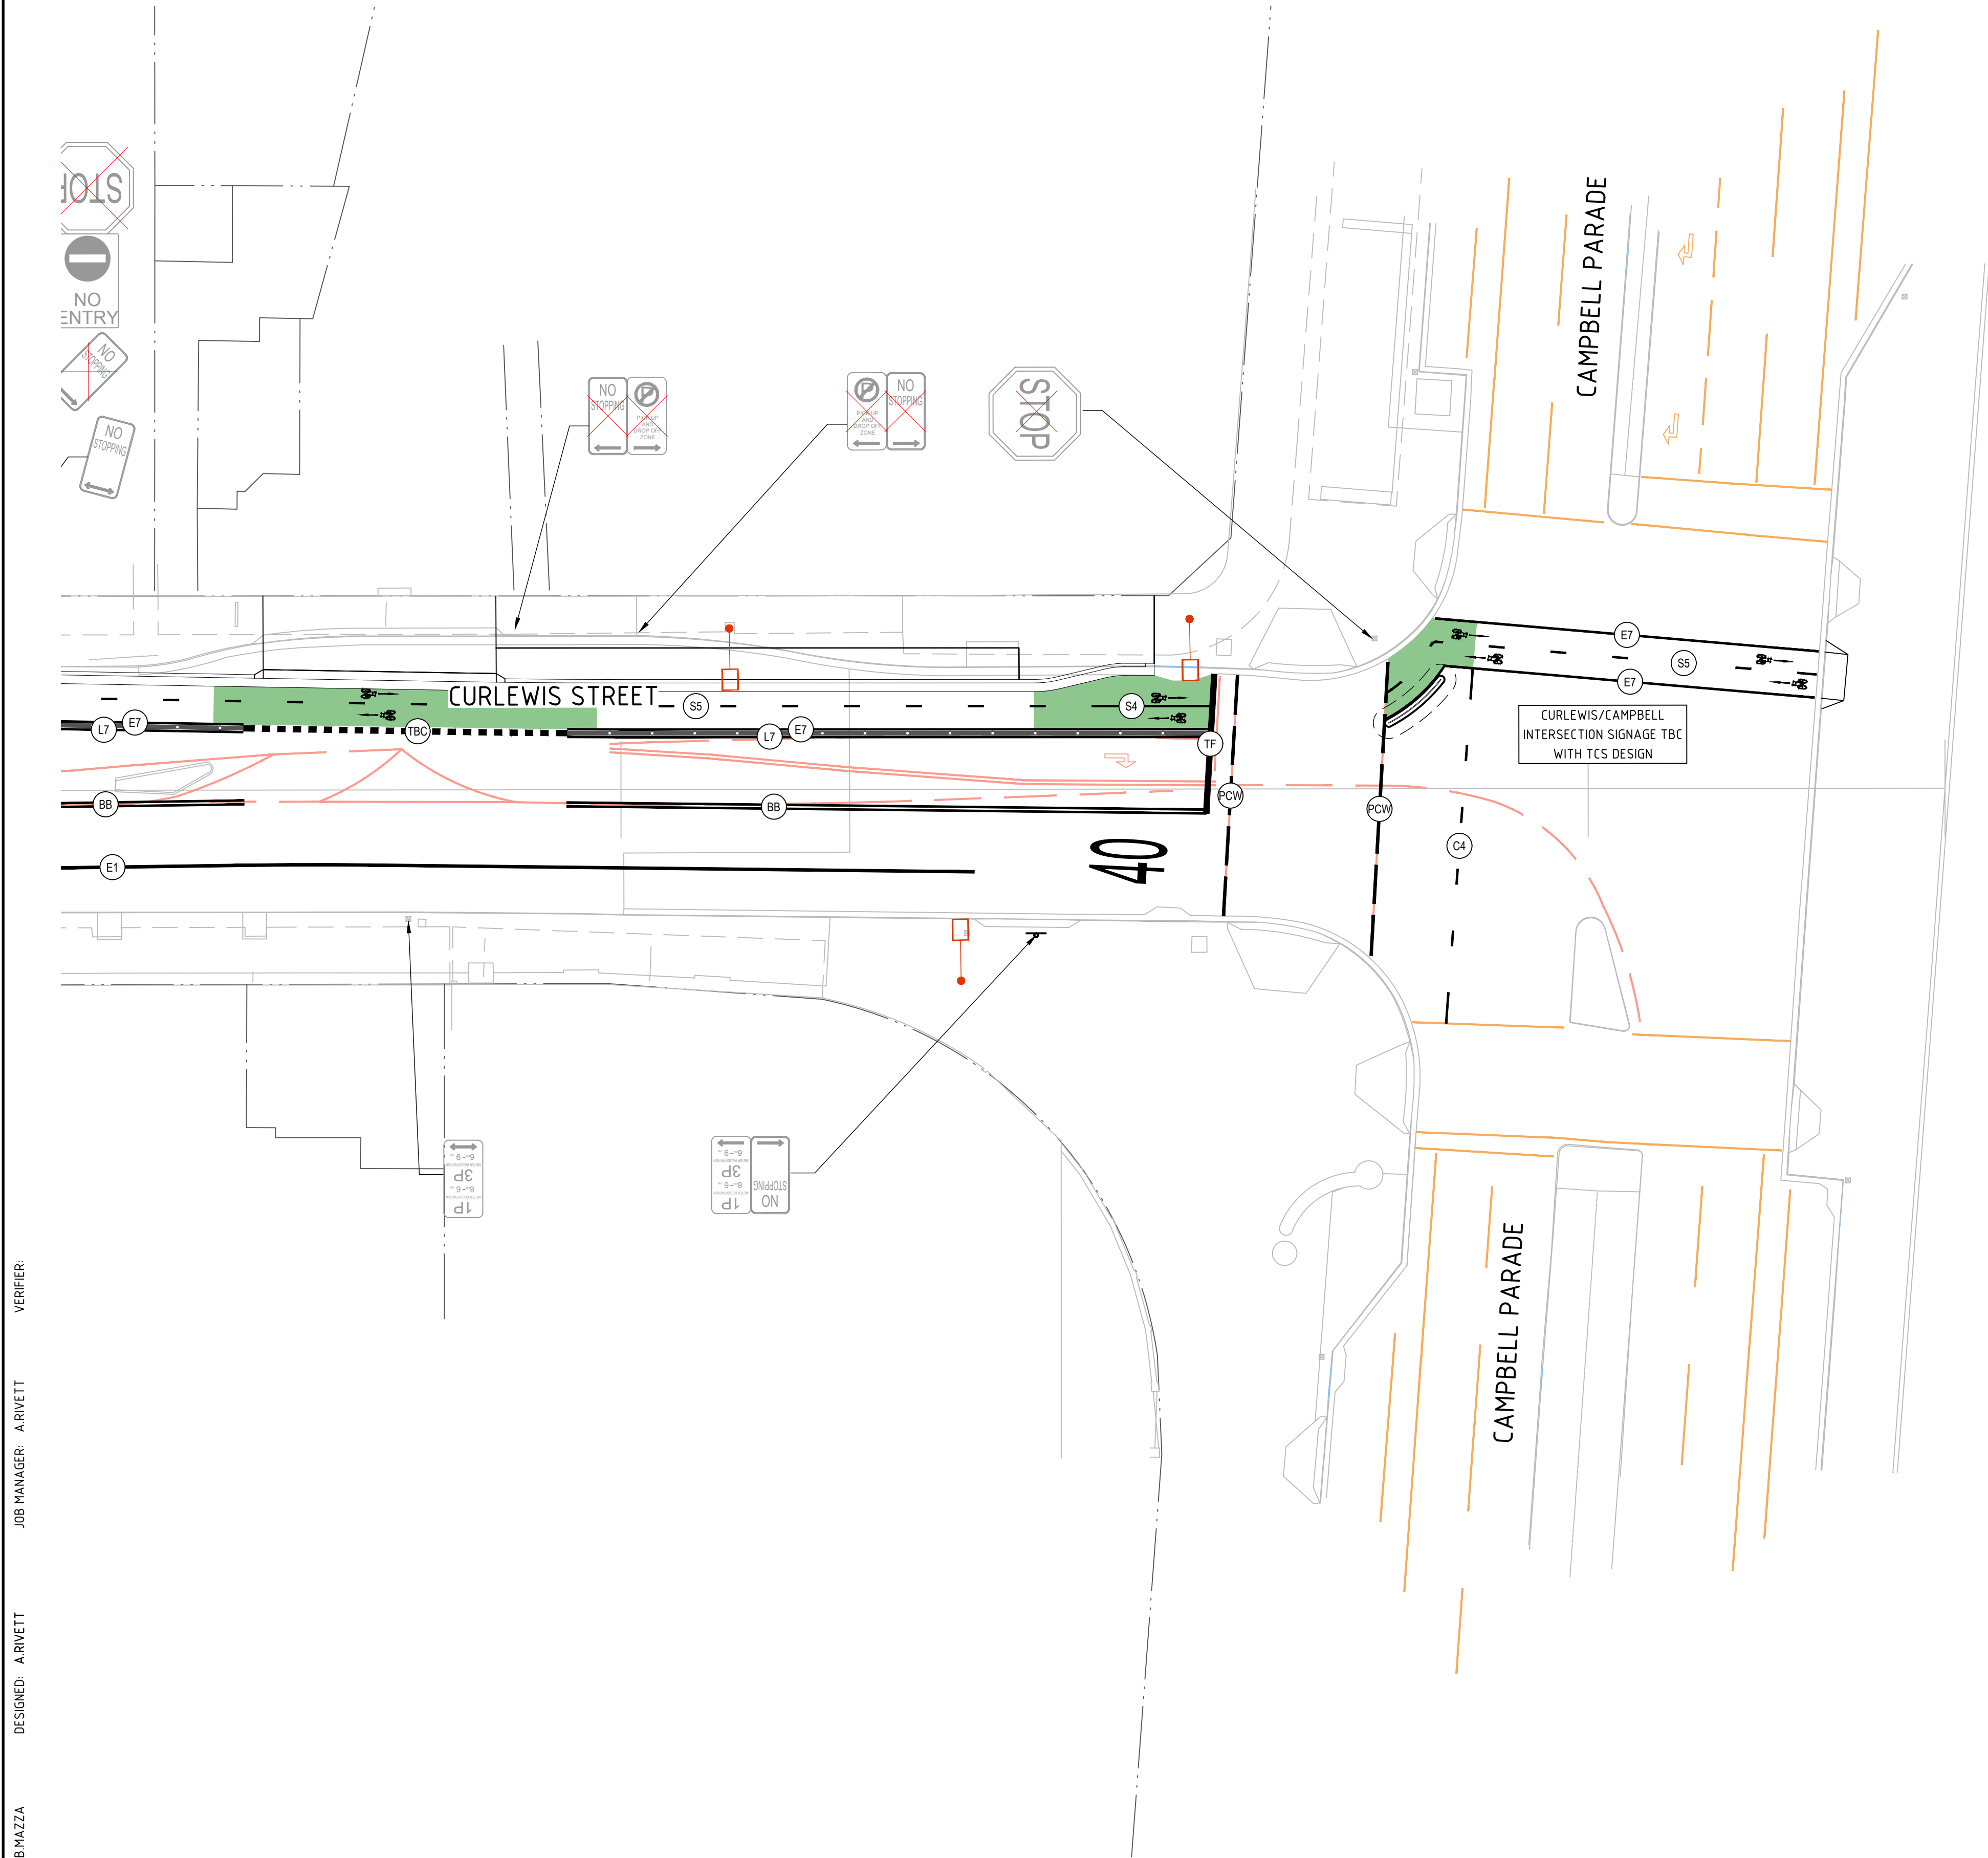

LEGEND

EXISTING BOUNDARY LINE

PROPOSED KERB

EXISTING KERB

EXISTING LINEMARKING TO BE REMOVED

EXISTING LINEMARKING TO BE RETAINED

PROPOSED LINEMARKING - REFER SEPARATE GLENAYR AVENUE PACKAGE

PROPOSED LINEMARKING AND TYPE. REFER TO RMS SPECIFICATIONS FOR DETAILS.

PROPOSED SIGN

PROPOSED SIGNAGE

R5-4.00(L&R)

EXISTING RESTRICTIONS TO BE RETAINED ON NEW POST AND BLADE

EXISTING SIGNAGE TO BE REMOVED

GENERAL NOTES

1. REFER SPECIFICATIONS NOTES FOR SIGNAGE AND LINEMARKING GENERAL REQUIREMENTS.

2. ALL WORKS TO BE CARRIED OUT IN ACCORDANCE WITH COUNCIL / RELEVANT AUTHORITY SPECIFICATIONS AND DETAILS.

3. CAD FILES TO BE SUPPLIED IN AUTOCAD FORMAT FOR SETOUT PURPOSES (UPON REQUEST).

4. REFER TRAFFIC SIGNAL 'TCS' DRAWINGS FOR SIGNAL TYPES, DETECTOR LOOPS AND EXACT LOCATIONS.

5. EXISTING CAR SHARE SPACE PAVEMENT MARKINGS ARE TO BE REINSTATED IN ACCORDANCE WITH TNSW TTD 2018/001 OR AS OTHERWISE DIRECTED BY THE SUPERINTENDANT

NOT FOR CONSTRUCTION

REVISION	DESCRIPTION	ISSUED	VER'D	APP'D	DATE
01	ISSUED FOR 75% DESIGN	BM		AR	07.10.22
02	100% DETAILED DESIGN ISSUED FOR TRAFFIC COMMITTEE APPROVAL	BM		AR	13.01.23

CLIENT

WAVERLEY

DRAWING NOT TO BE USED FOR CONSTRUCTION UNLESS VERIFICATION SIGNATURE HAS BEEN ADDED

ARCHITECT

THIRTY-THREE[®] PARALLEL

lon: 151.271417 lat: -33.890187

THE COPYRIGHT OF THIS DRAWING REMAINS WITH NORTHROP CONSULTING ENGINEERS PTY LTD

ALL DIMENSIONS TO BE VERIFIED ON SITE BEFORE COMMENCING WORK. NORTHROP ACCEPTS NO RESPONSIBILITY FOR THE USABILITY, COMPLETENESS OR SCALE OF DRAWINGS TRANSFERRED ELECTRONICALLY. THIS DRAWING MAY HAVE BEEN PREPARED USING COLOUR, AND MAY BE INCOMPLETE IF COPIED TO BLACK & WHITE.

SCALE 1:200@ A1

Sydney

Level 11 345 George Street, Sydney NSW 2000

Ph (02) 9241 4188 Fax (02) 9241 4324

Email sydney@northrop.com.au ABN 81 094 433 100

PROJECT

WAVERLEY STREETSCAPES

CURLEWIS STREET STREETSCAPE UPGRADE AND CYCLEWAY

DRAWING TITLE

CIVIL ENGINEERING PACKAGE

SIGNAGE AND LINEMARKING PLAN - SHEET 08

JOB NUMBER

202585

DRAWING NUMBER

C3707


REVISION

02


DRAWING SHEET SIZE = A1

Filename: T:\0200 - 2025022585 - Waverley Streetscapes\Drawings\CC-2025022585-CALDWY-001-2025022585_C3707.dwg


VERIFIER: ARIVETT
JOB MANAGER: ARIVETT
DESIGNED: ARIVETT
DRAWN: BMAZZA

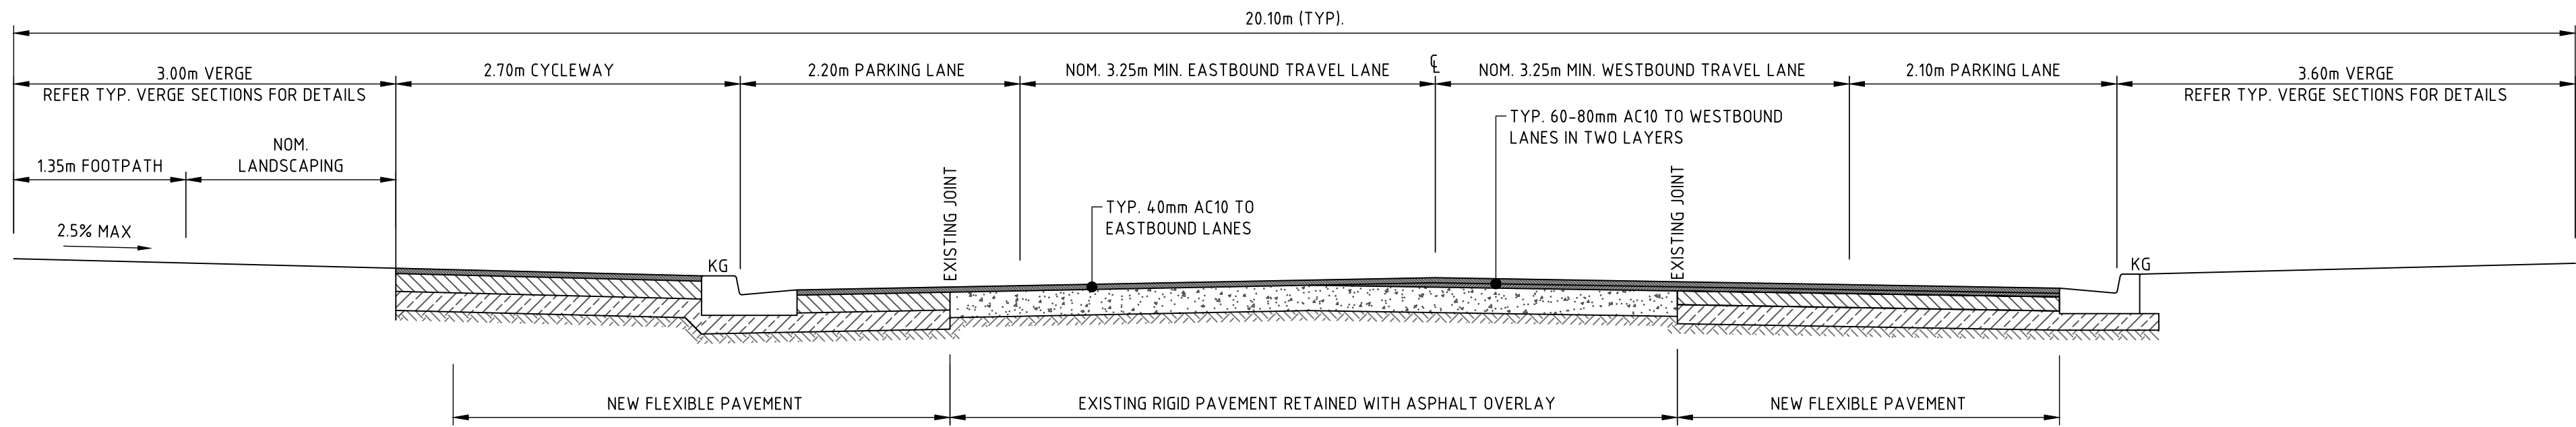


TYPICAL SECTION - CURLEW STREET
BETWEEN WELLINGTON STREET AND GLENAYR AVENUE
MK01 CH 28.182-289.629

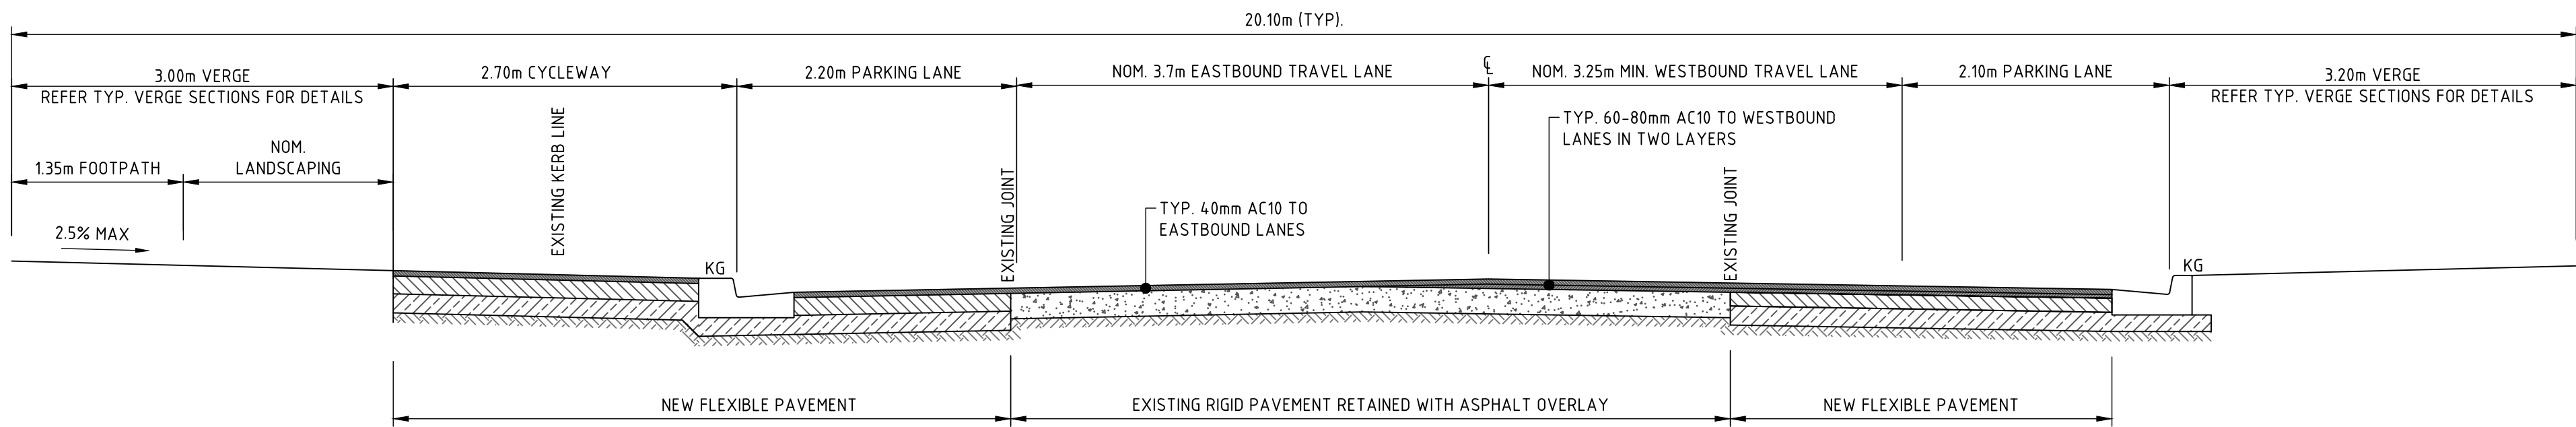

TYPICAL SECTION - CURLEW STREET
BETWEEN GLENAYR AVENUE AND GOULD STREET
MK03 CH 15.014-60
MK03 CH 140-300

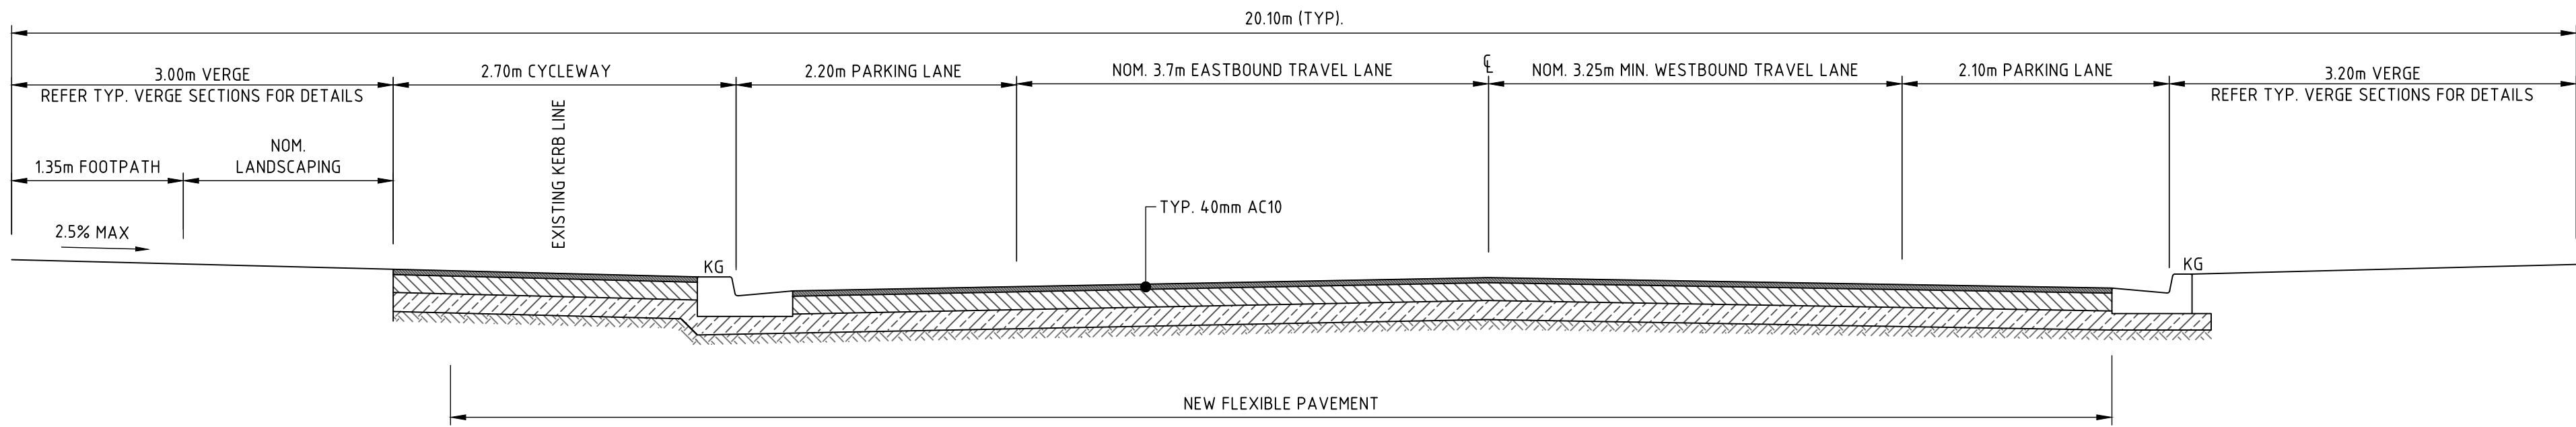

TYPICAL SECTION - 94 TO 112 CURLEW STREET
MK03 CH 60-140

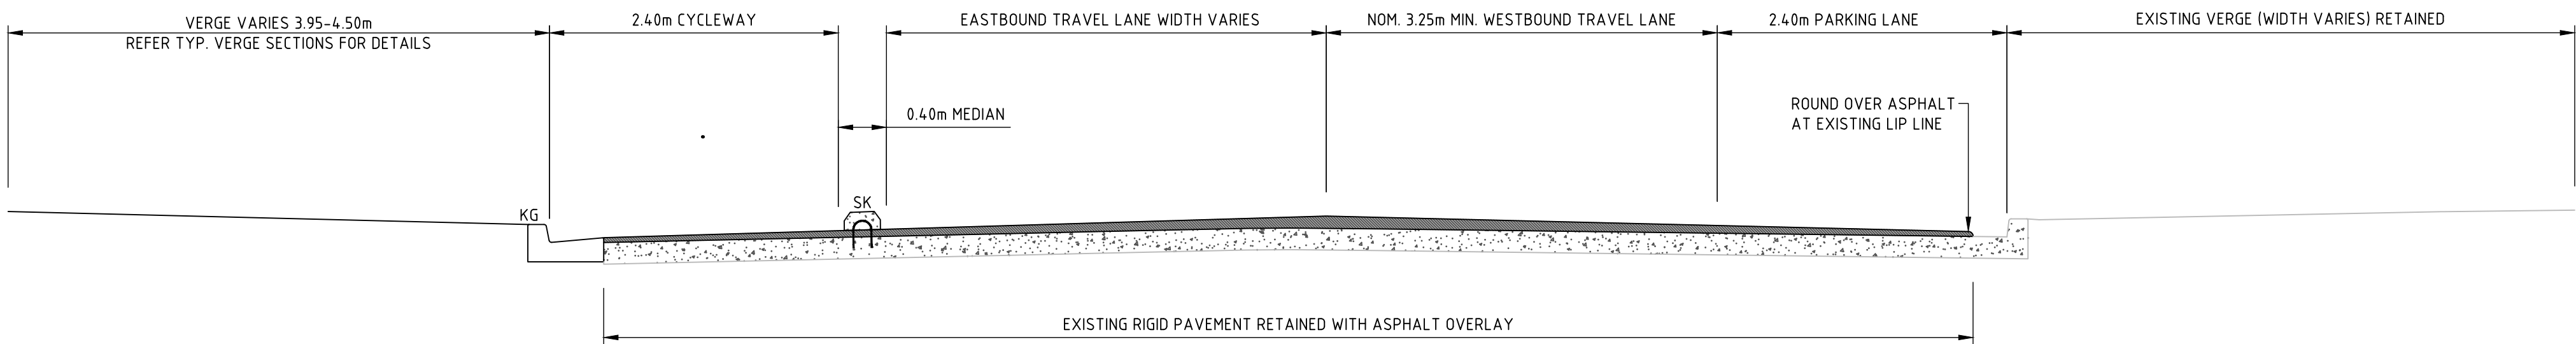

TYPICAL SECTION - CURLEW STREET
BETWEEN GOULD STREET AND CAMPBELL PARADE
MK03 CH 340-398.318

NOT FOR CONSTRUCTION

REVISION	DESCRIPTION	ISSUED	VER'D	APP'D	DATE
01	ISSUED FOR 75% DESIGN	BM		AR	07.10.22
02	100% DETAILED DESIGN ISSUED FOR TRAFFIC COMMITTEE APPROVAL	RG		AR	13.02.23
03	100% DETAILED DESIGN ISSUED FOR TRAFFIC COMMITTEE APPROVAL	RG		AR	14.02.23

CLIENT


WAVERLEY COUNCIL

DRAWING NOT TO BE USED FOR CONSTRUCTION UNLESS
VERIFICATION SIGNATURE HAS BEEN ADDED

ARCHITECT


THIRTY-THREE[®]
PARALLEL

lon: 151.271417 lat: -33.890187

THE COPYRIGHT OF THIS DRAWING REMAINS WITH
NORTHROP CONSULTING ENGINEERS PTY LTD

ALL DIMENSIONS TO BE VERIFIED ON SITE BEFORE
COMMENCING WORK.
NORTHROP ACCEPTS NO RESPONSIBILITY FOR THE
USABILITY, COMPLETENESS OR SCALE OF DRAWINGS
TRANSFERRED ELECTRONICALLY.
THIS DRAWING MAY HAVE BEEN PREPARED USING COLOUR,
AND MAY BE INCOMPLETE IF COPIED TO BLACK & WHITE.


Sydney

Level 11 345 George Street, Sydney NSW 2000
Ph (02) 9241 4188 Fax (02) 9241 4324
Email sydney@northrop.com.au ABN 81 094 433 100

PROJECT

WAVERLEY STREETSCAPES

**CURLEW STREET STREETSCAPE
UPGRADE AND CYCLEWAY**

DRAWING TITLE

CIVIL ENGINEERING PACKAGE

TYPICAL SECTIONS - SHEET 01

JOB NUMBER

202585

DRAWING NUMBER

C3210

REVISION

03

DRAWING SHEET SIZE = A1